


FINAL SURVEY	DATE
NO. _____	_____
BY _____	
SURVEYED _____	
NOTED _____	
TEMPERATURE _____	
AREAS CHECKED _____	

ORIGINAL SURVEY	DATE
NO. _____	_____
BY _____	
SURVEYED _____	
NOTED _____	
TEMPERATURE _____	
AREAS CHECKED _____	

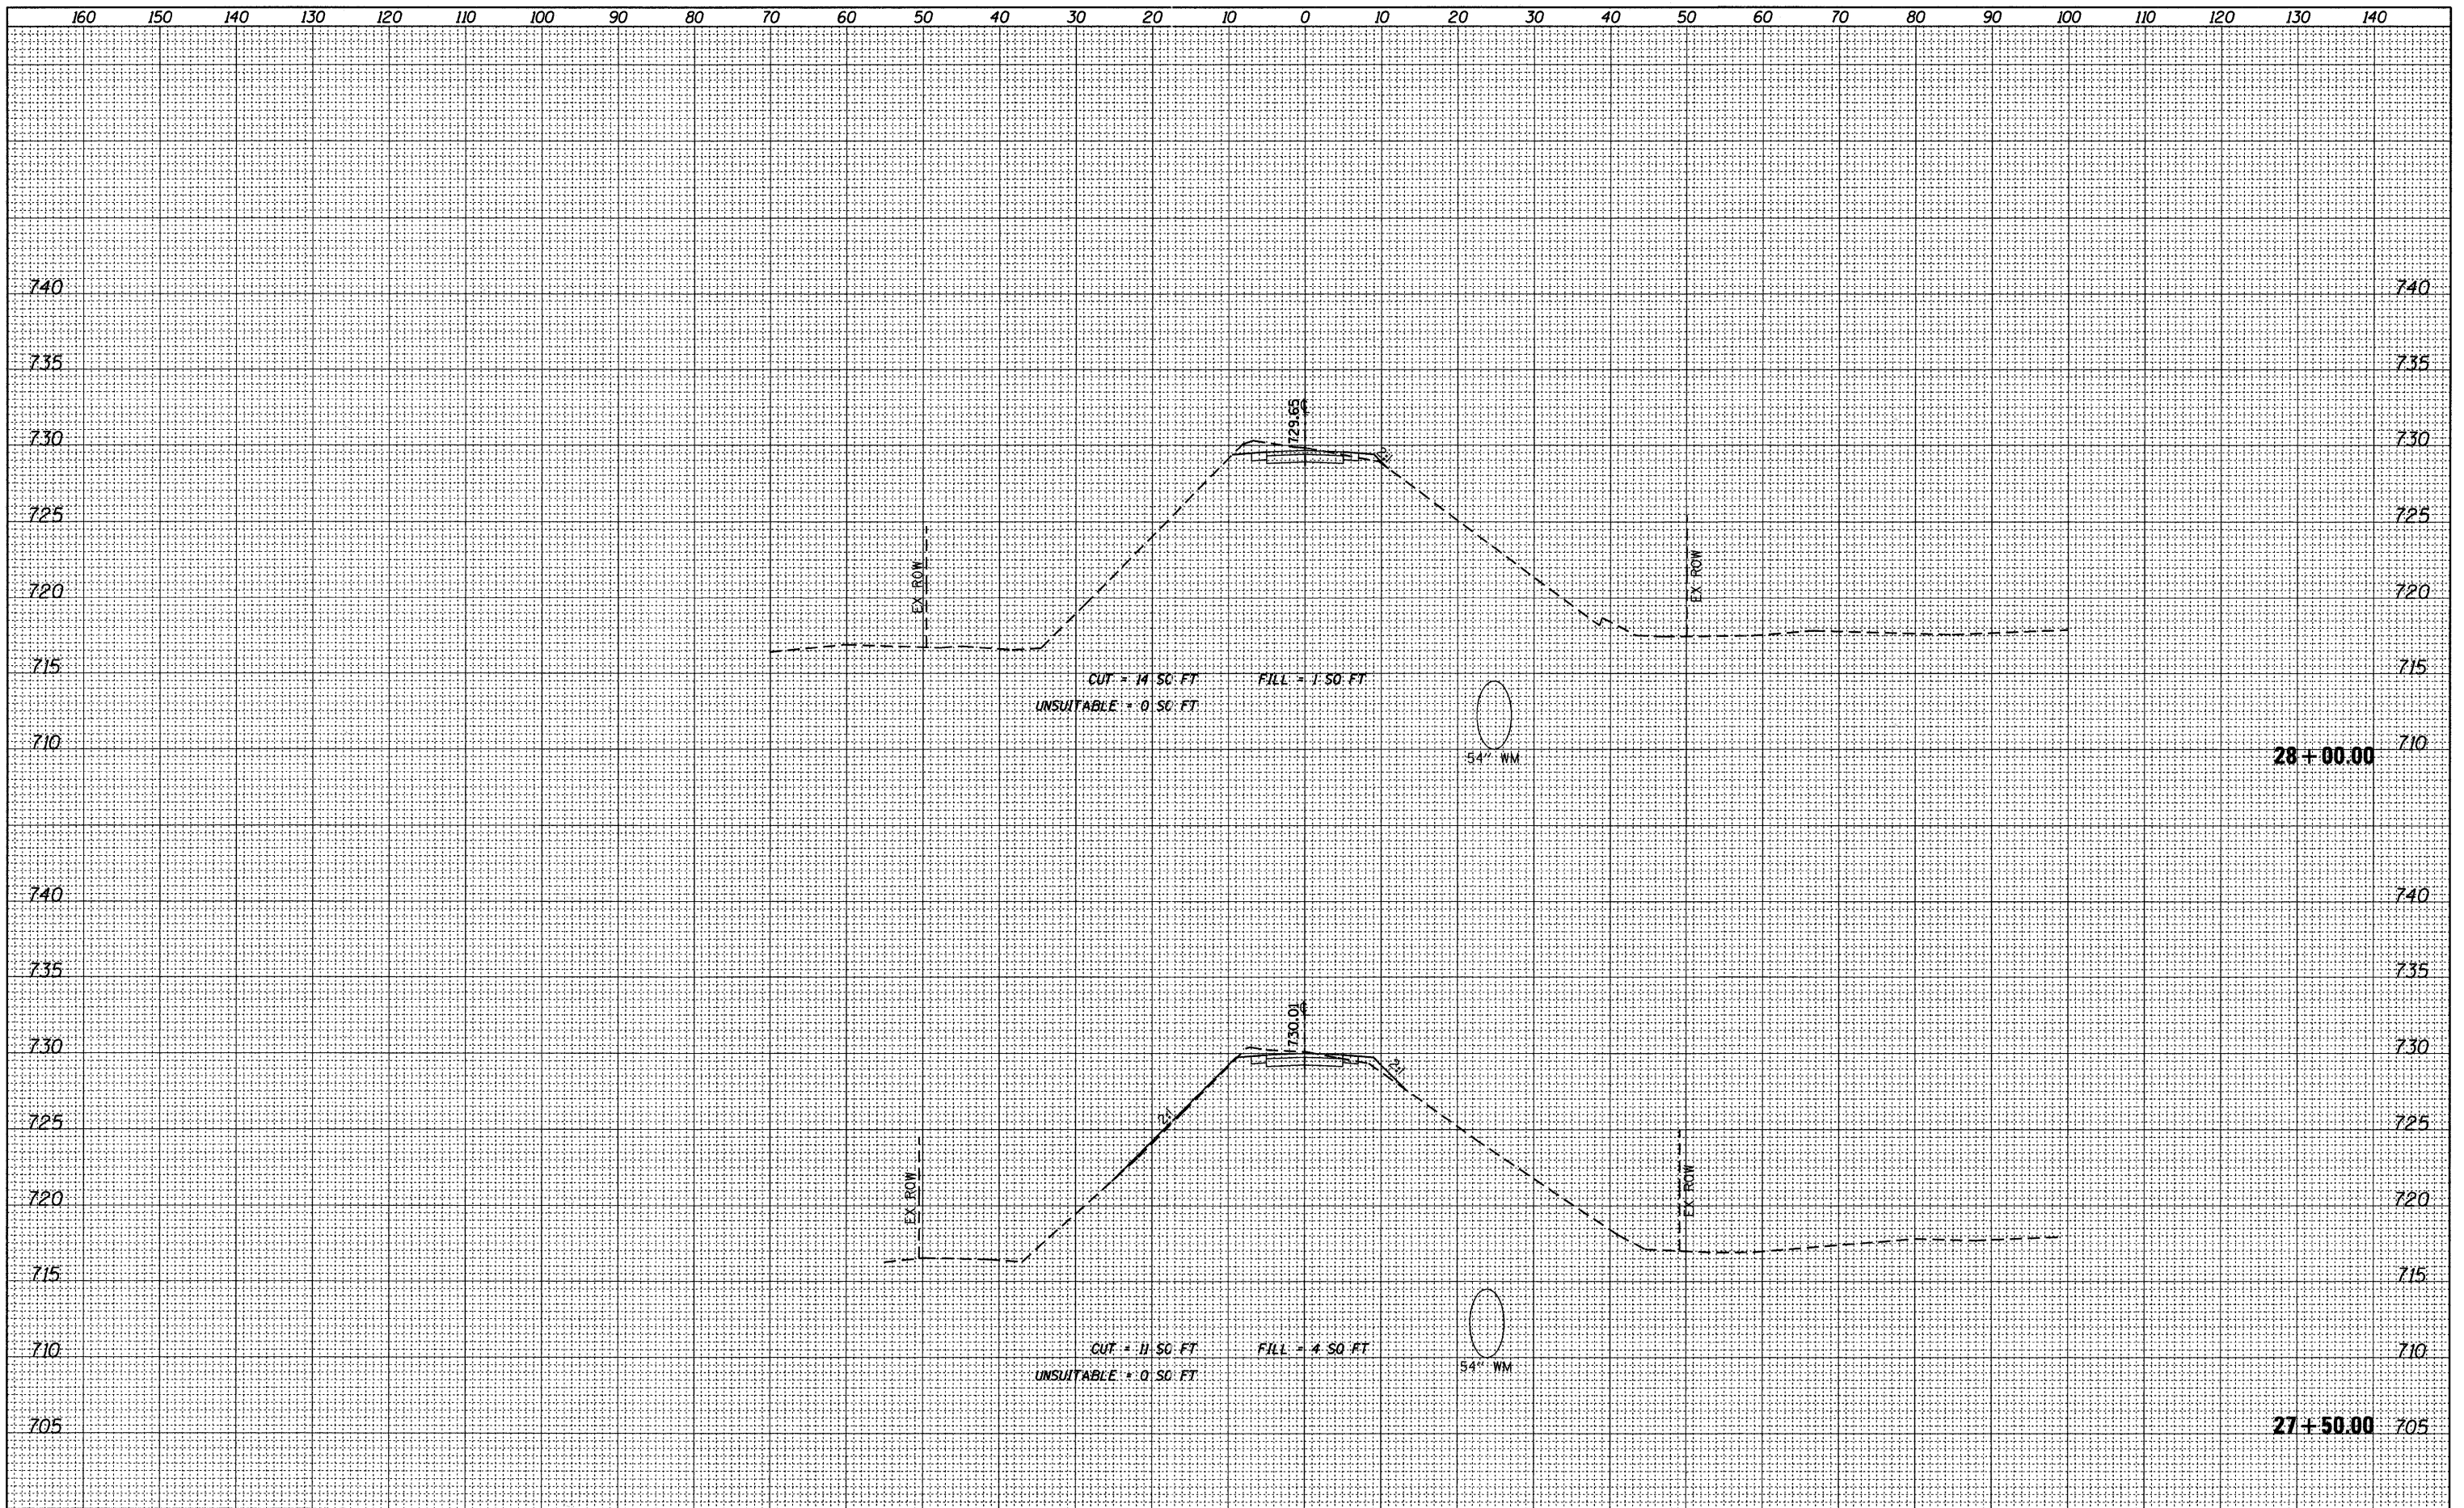

FILE NAME = W:\756-004_Lombard - GWT Bridges Phase II\CADD	USER NAME = dalj	DESIGNED - JPS	REVISED -	<p align="center">STATE OF ILLINOIS GREAT WESTERN TRAIL</p> <p align="center">1"=10' HORIZ. SCALE: 1"=5' VERT. SHEET NO. 45 OF 51 SHEETS</p>	GREAT WESTERN TRAIL		F.A. RTE.	SECTION	COUNTY	TOTAL SHEETS	SHEET NO.
Sheets\DL756004-sht-xsec.dgn	DRAWN - JPS	REVISED -			CROSS SECTIONS		06-00151-00-BR	DUPAGE	201	195	
PLOT SCALE = 10,0000 ' / IN.	CHECKED - BD	REVISED -			STA. 27+50.00 TO STA. 28+00.00		CONTRACT NO. 63568		ILLINOIS FED. AID PROJECT		
PLOT DATE = 7/22/2011	DATE -	REVISED -									