



DATE	
BY	
SURVEYED	
PLOTTED	
DATE	
AREAS CHECKED	
FINAL SURVEY	
NOTE BOOK	
NO.	

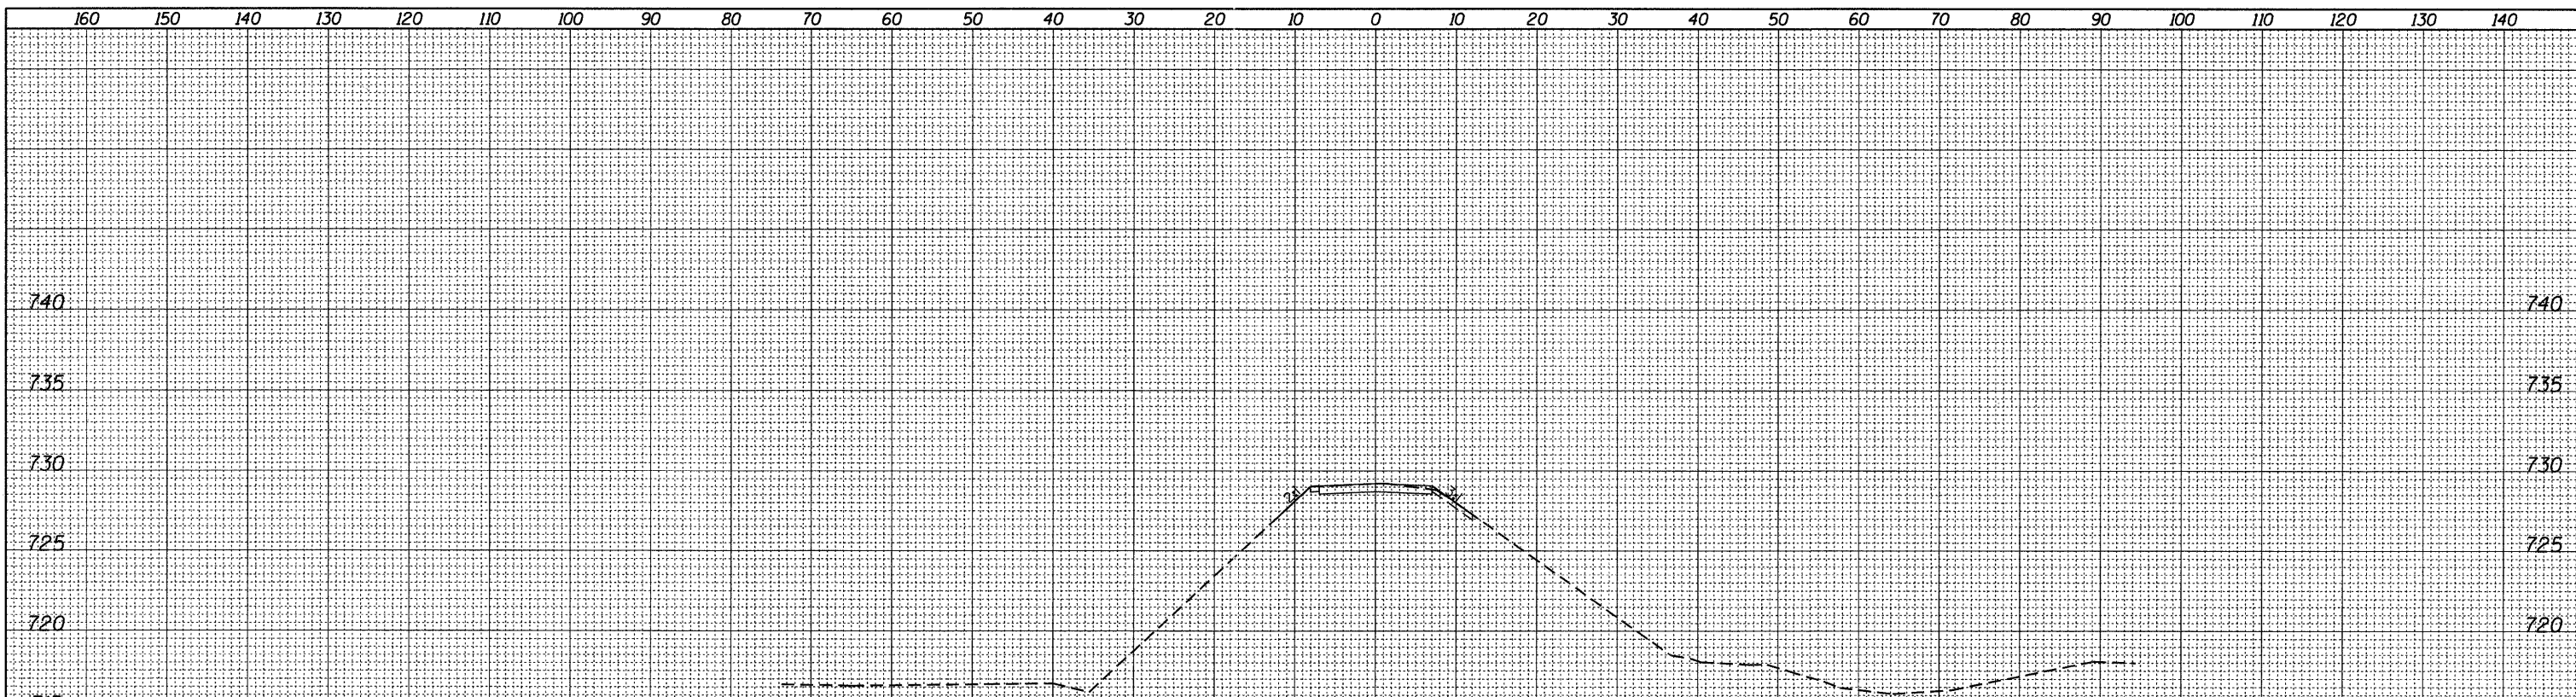

DATE	
BY	
SURVEYED	
PLOTTED	
DATE	
AREAS CHECKED	
ORIGINAL SURVEY	
NOTE BOOK	
NO.	

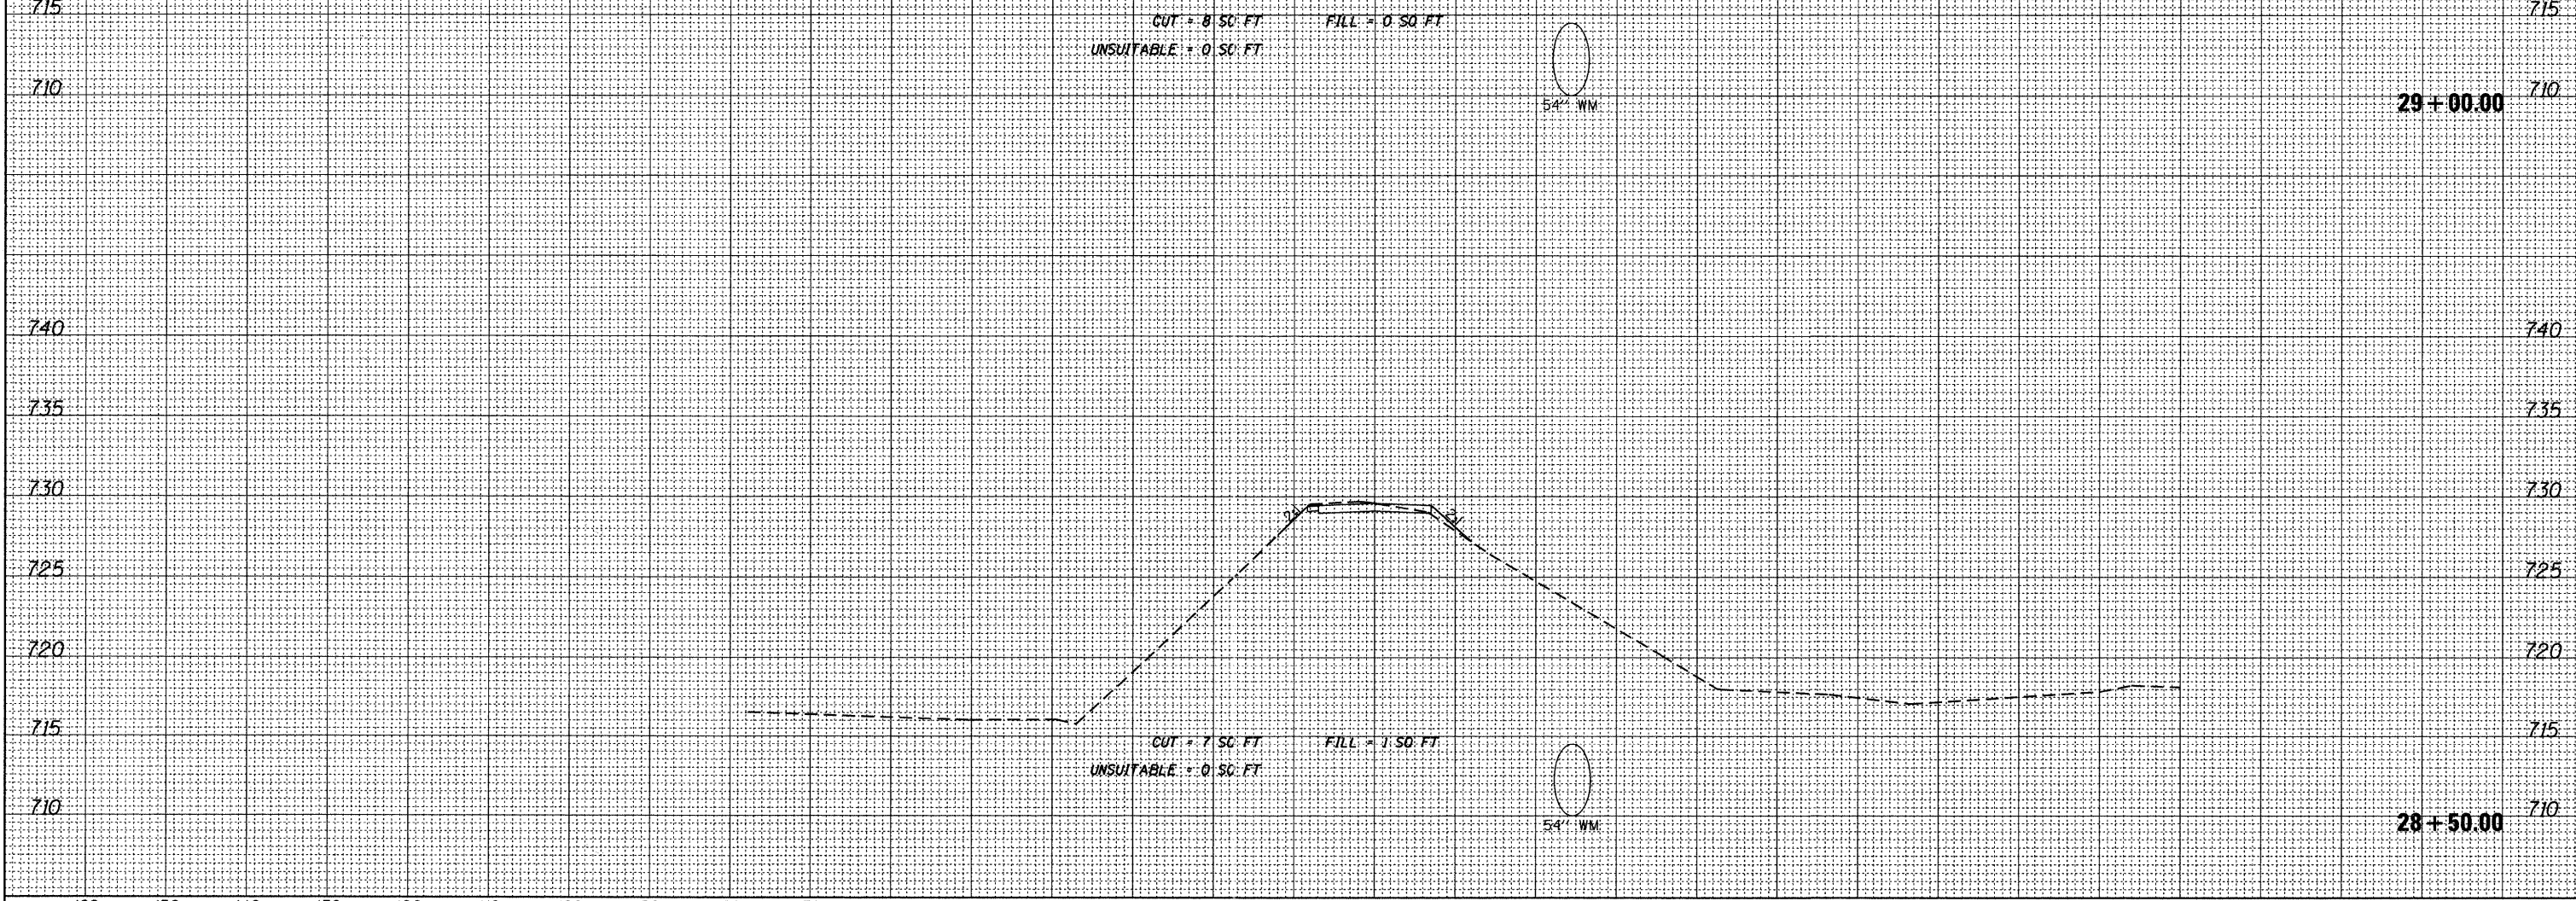

FILE NAME =	USER NAME = dalj	DESIGNED - JPS	REVISED -	STATE OF ILLINOIS GREAT WESTERN TRAIL	GREAT WESTERN TRAIL CROSS SECTIONS	F.A. RTE.	SECTION	COUNTY	TOTAL SHEETS	SHEET NO.
W:\756-004_Lombard - GWT Bridges Phase II\CADD	Sheets\01756004-sht-xsec.dgn	DRAWN - JPS	REVISED -			06-00151-00-BR	DuPAGE	201	196	
PLOT SCALE = 10.0000" / IN.	CHECKED - BD	REVISED -	SCALE: 1"=10' HORIZ.			CONTRACT NO. 63568				
PLOT DATE = 7/22/2011	DATE -	REVISED -	SCALE: 1"=5' VERT.			ILLINOIS FED. AID PROJECT				
				SHEET NO. 46 OF 51 SHEETS		STA. 28+50.00 TO STA. 29+00.00				