

**EXISTING/PROPOSED TYPICAL SECTION**

Sta. 47+00.00 to Sta. 47+91.58 and  
Sta. 52+08.49 to Sta. 53+50.00, Indiana Avenue

Match existing yellow  $\mathcal{C}$  striping (thermoplastic) with raised reflective markers installed in accordance with the latest IDOT District 1 standards.


Edge line striping to be 4" solid white line (thermoplastic).

Striping on approach pavement and bridge deck shall be polyurea instead of thermoplastic.

Proposed  $\mathcal{C}$  & Section Line coincide from Station 48+10 to Station 52+10.

\*14' clear zone provided to comply with BLRS 3R Project guidelines

\*\*HMA pavement layers to be paid for as Hot-Mix Asphalt Pavement (Full-Depth), 13<sup>3</sup>/<sub>4</sub>"

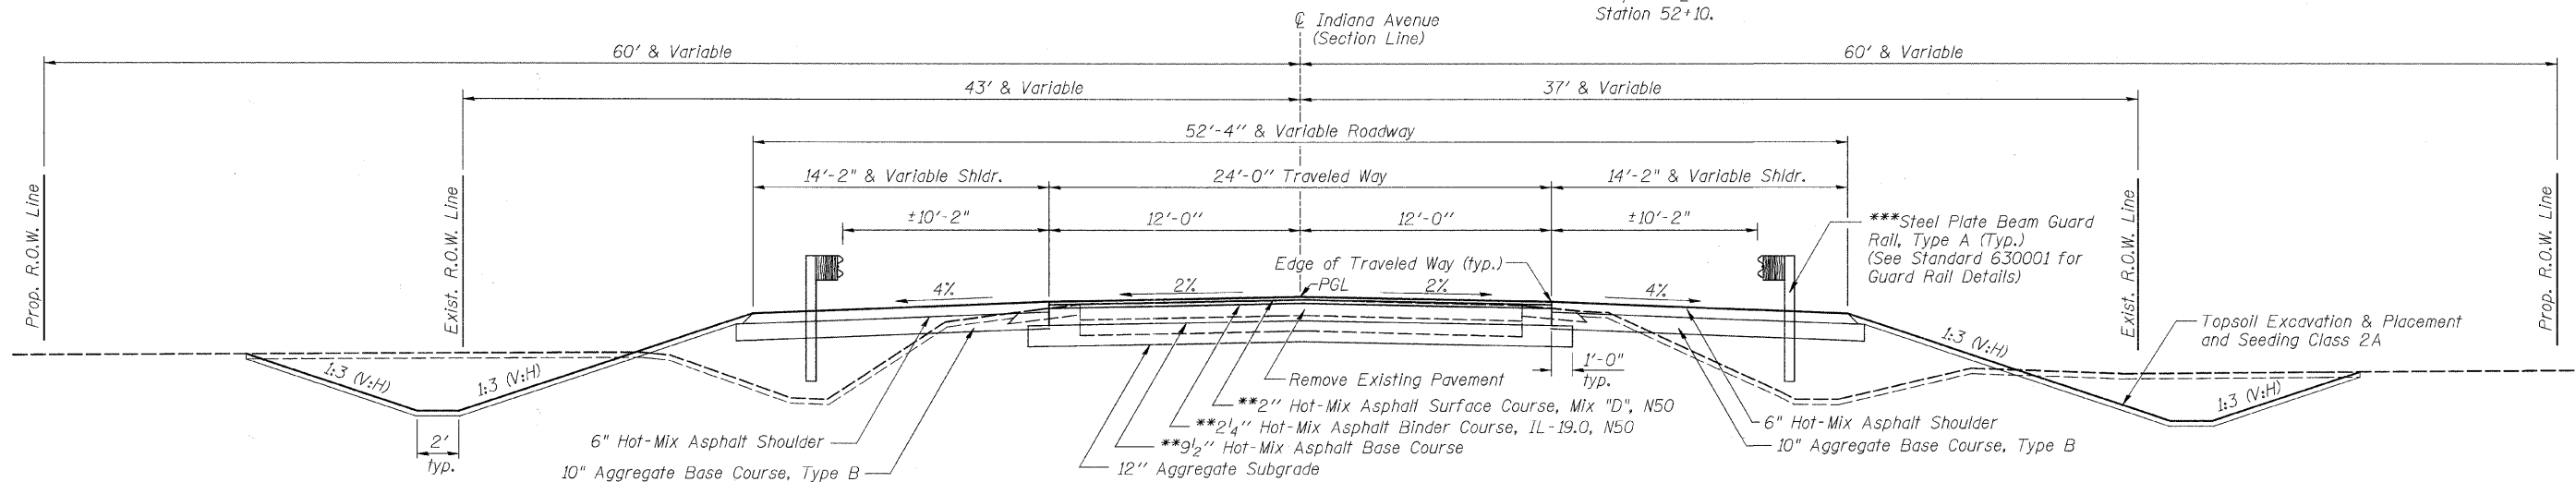

**EXISTING/PROPOSED TYPICAL SECTION**

\*\*\*Sta. 47+91.58 to Sta. 49+26.42 and  
Sta. 50+73.58 to Sta. 52+08.49, Indiana Avenue

Match existing yellow  $\mathcal{C}$  striping (thermoplastic) with raised reflective markers installed in accordance with the latest IDOT District 1 standards.

Edge line striping to be 4" solid white line (thermoplastic).

Striping on approach pavement and bridge deck shall be polyurea instead of thermoplastic.

Proposed  $\mathcal{C}$  & Section Line coincide from Station 48+10 to Station 52+10.

\*\*\*Guardrail shall be installed based on final elevation of pavement. Guardrail located from Station: Lt. 48+72.23 to 49+06.42 Lt. 50+93.58 to 51+73.68 Rt. 48+26.32 to 49+06.42 Rt. 50+93.58 to 51+27.77

\*\*\*\*Bridge Approach Pavement Connector (Flexible) (Sta. 49+06.42 to Sta. 49+26.42 and Sta. 50+73.58 to Sta. 50+93.58) shall be constructed to a grade of 2" below finished pavement elevation to allow for 2" to be placed in final stage of construction. See Standard 420401-08 for Bridge Approach Pavement Connector.

FILE = S:\Struct\10330004-Indiana Avenue\Design\10330004\Typicals.dgn

REVISION	DATE	BY	REMARKS

**ILLINOIS DEPARTMENT OF TRANSPORTATION  
BRIDGE REPLACEMENT  
INDIANA AVENUE (CH 24) OVER TRIM CREEK**

**WILLET HOFMANN & ASSOCIATES INC.**  
ENGINEERING ARCHITECTURE LAND SURVEYING  
809 EAST 2ND STREET, DIXON, IL 61021-0367  
T: 815-284-3351 DESIGN FIRM: 6184-000918

**WILL COUNTY**

**TYPICALS  
STRUCTURE NO. 099-3378  
STA. 47+00.00 - STA. 53+50.00**

SECTION	COUNTY	TOTAL SHEETS	SHEET NO.
01-00042-07-BR	WILL	58	04
STA. 47+00	STA. 53+50		
WHA #: 1033004	DATE: 6/9/2011		

CONTRACT NO. 63617