


NOTE: SIGNALS AT REST SHALL BE GREEN EAST BOUND

# STAGE I CONSTRUCTION AND BARRIER LAYOUT

## STAGE I CONSTRUCTION

- 1) Install Standard 701321-11 Using Standards 701301-04 & 701901-01, Special Signs "Follow Traffic", The Removal Of Existing Pavement Markings And Placement Of Temporary Pavement Markings.
- 2) Remove Stage I Portion Of Existing Bridge. Construct The Stage I Portion Of The Proposed Bridge. (See Stage Construction Details And Sequence Sheet In The Bridge Plans). Perform Stage I Earthwork, Pavement Removal, Portion Of New Pavement, Bituminous Shoulders, And Guard Rail. Bituminous Surface 2" To Be Placed In Final Construction.
- 3) Relocate Standard 701321-11 To Stage II Alignment Using Standards 701301-04 And 701901-01.
- 4) Switch Traffic To Stage II Construction.

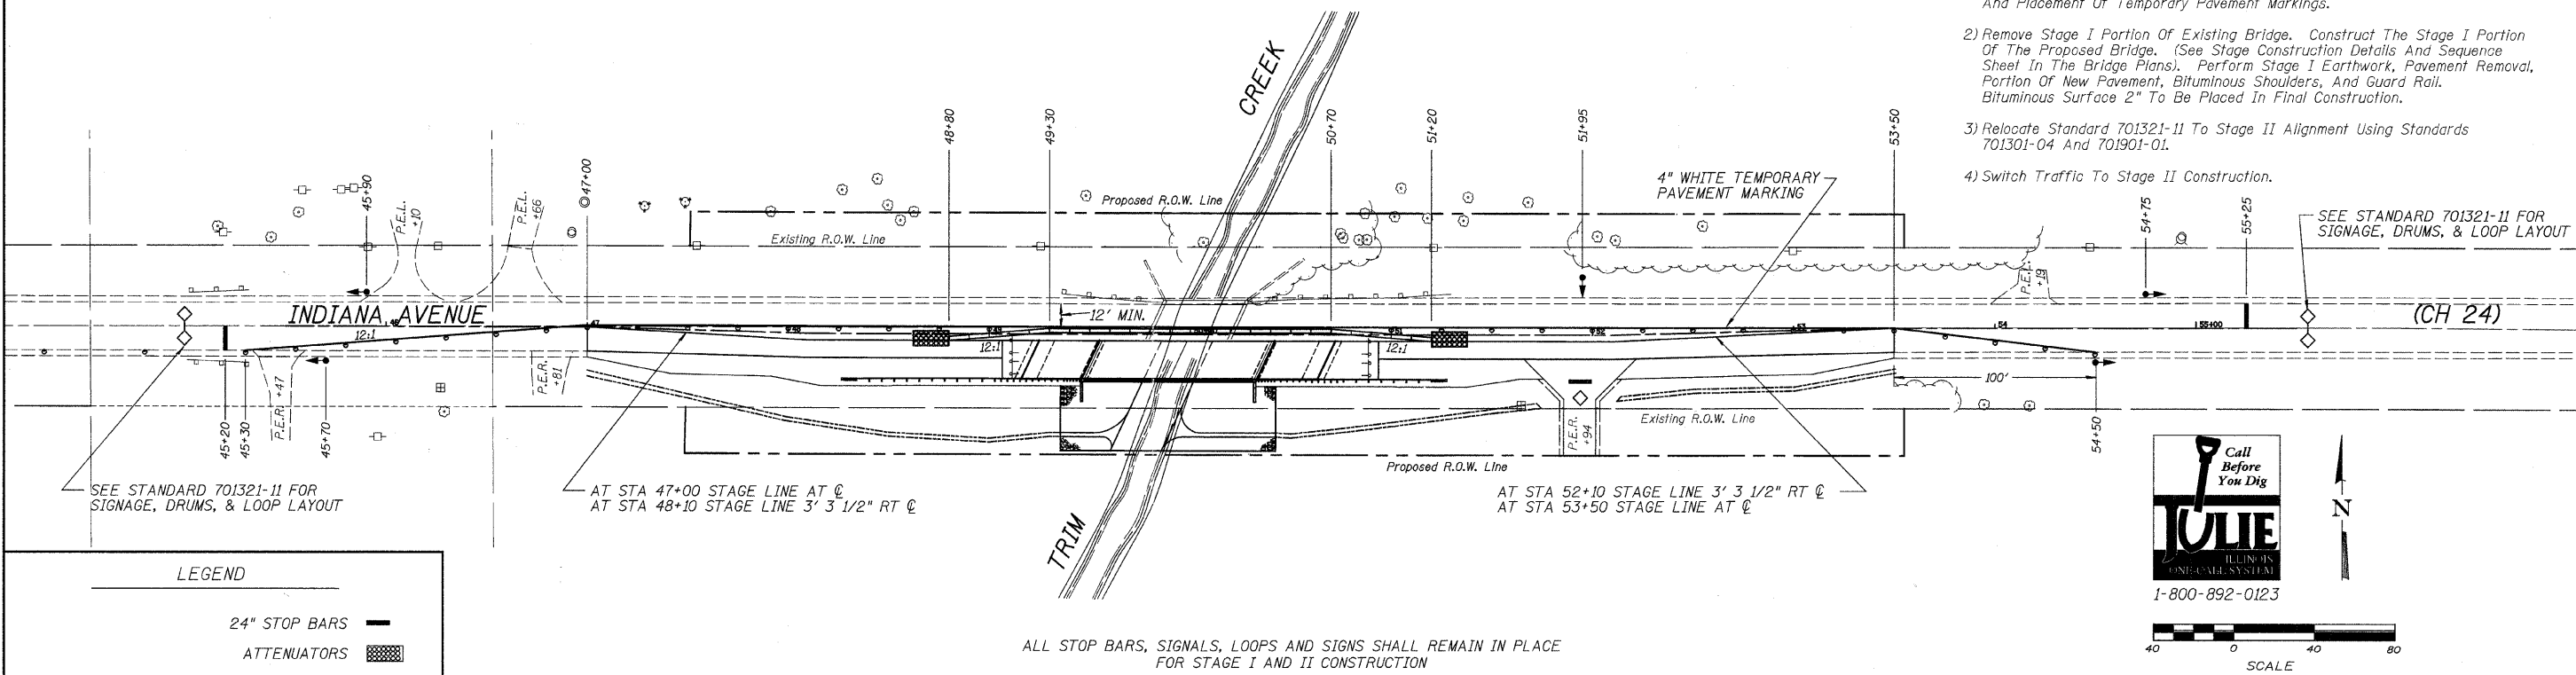


# STAGE II CONSTRUCTION AND BARRIER LAYOUT

## STAGE II CONSTRUCTION

- 1) Remove Remainder Of Existing Bridge. Construct Stage II Portion Of Proposed Bridge. (See Stage Construction Details And Sequence Sheet In Bridge Plans). Perform Stage II Earthwork, Pavement Removal, Portion Of New Pavement, Bituminous Shoulders, And Guard Rail.
- 2) Remove Standard 701321-11 Using Standards 701301-04 And 701901-01.

## FINAL CONSTRUCTION

- 1) Place Bituminous Surface 2" Along With Any Remaining Work Using Standards 701306-03 And 701901-01.
- 2) Perform Landscape And Striping Work Using Standard 701301-04.

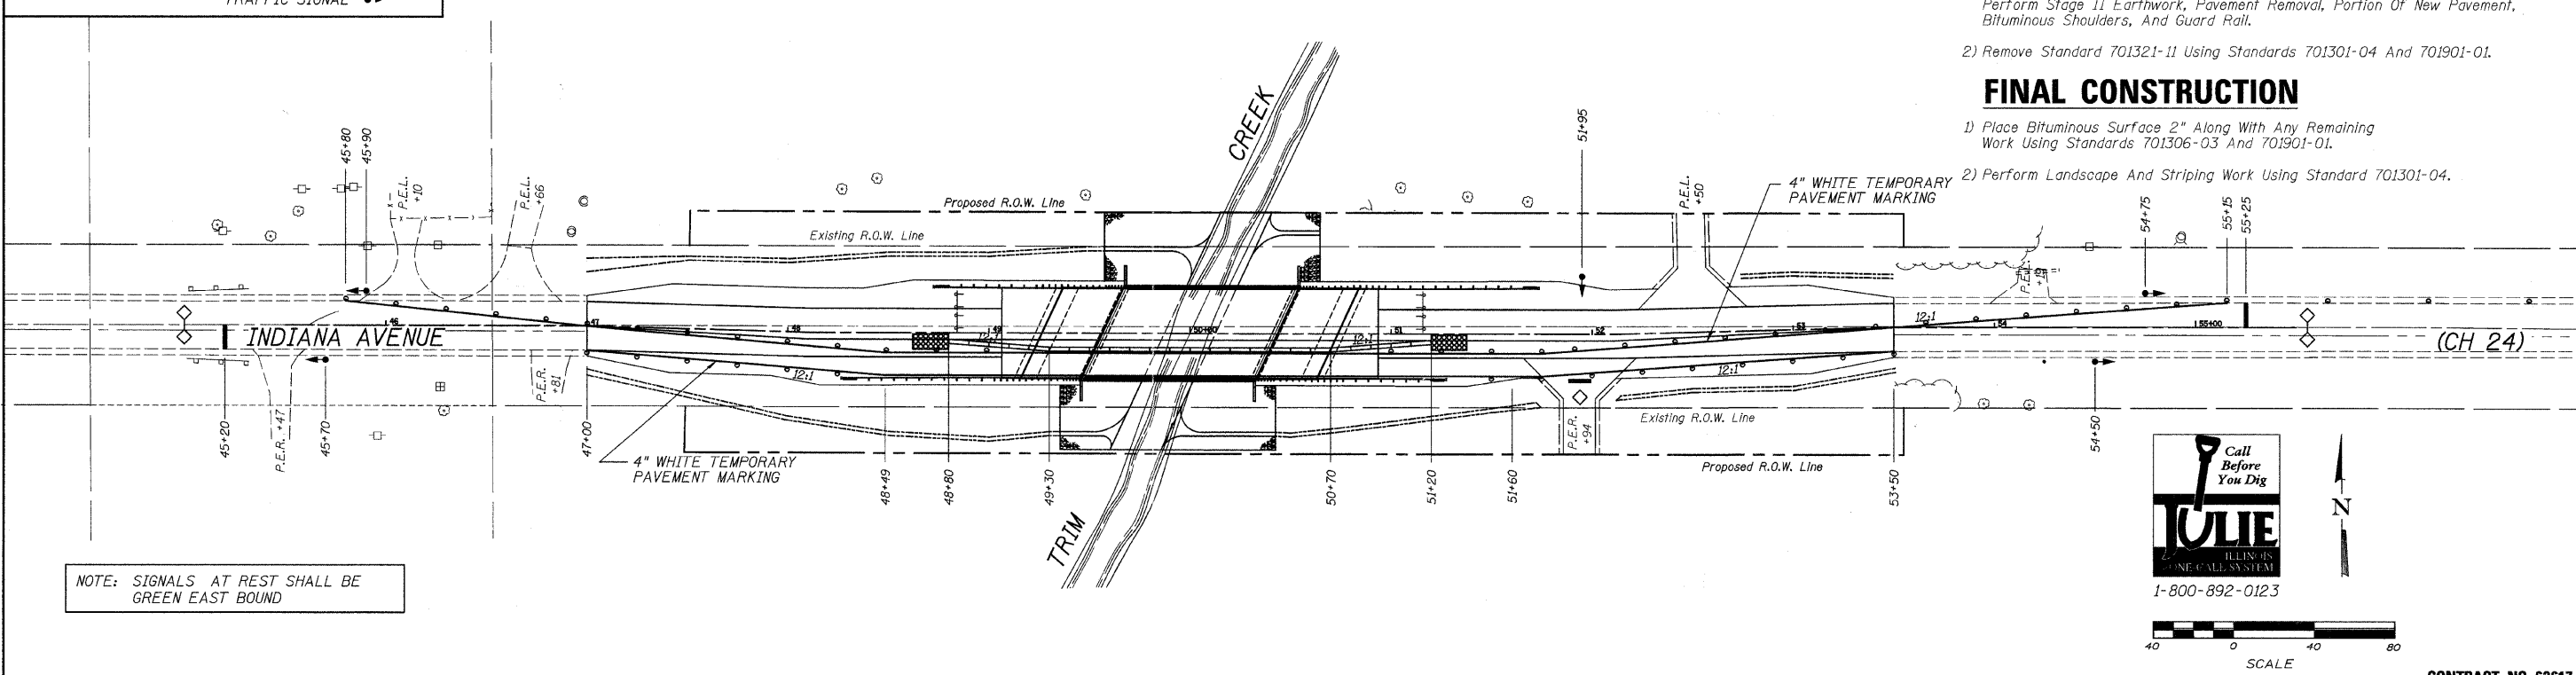

FILE = S:\S:\Project\1033004-Indiana Avenue\Design\1033004BarrierLayout.dgn

REVISION	DATE	BY	REMARKS

DRAWN L.G.N.  
CHECKED G.F.S.  
APPROVED B.K.C.

**ILLINOIS DEPARTMENT OF TRANSPORTATION  
BRIDGE REPLACEMENT  
INDIANA AVENUE (CH 24) OVER TRIM CREEK**

**WILLET HOFMANN & ASSOCIATES INC.**  
ENGINEERING ARCHITECTURE LAND SURVEYING  
809 EAST 2ND STREET, DIXON, IL 61021-0267  
T: 815-284-3381 DESIGN FIRM: 9184-000518

**WILL COUNTY**

**STAGE CONSTRUCTION AND BARRIER LAYOUT  
STRUCTURE NO. 099-3378  
STA. 44+10.00 - STA. 56+90.00**

SECTION	COUNTY	TOTAL SHEETS	SHEET NO.
01-00042-07-BR	WILL	58	11
STA. 47+00	STA. 53+50		
WHA #: 1033004	DATE: 6/9/2011		

CONTRACT NO. 63617