


PAVEMENT MARKING LEGEND

① THERMOPLASTIC PAVEMENT MARKING, LETTERS AND SYMBOLS	④ THERMOPLASTIC PAVEMENT MARKING, 24" SOLID WHITE
② THERMOPLASTIC PAVEMENT MARKING, 6" SOLID WHITE LINE	⑤ THERMOPLASTIC PAVEMENT MARKING, 4" WHITE SKIP-DASH (10' DASH, 30' SKIP)
③ THERMOPLASTIC PAVEMENT MARKING, 6" WHITE SKIP-DASH (2' DASH, 6' SKIP)	⑥ THERMOPLASTIC PAVEMENT MARKING, 12" SOLID WHITE DIAGONAL (10' C-C)

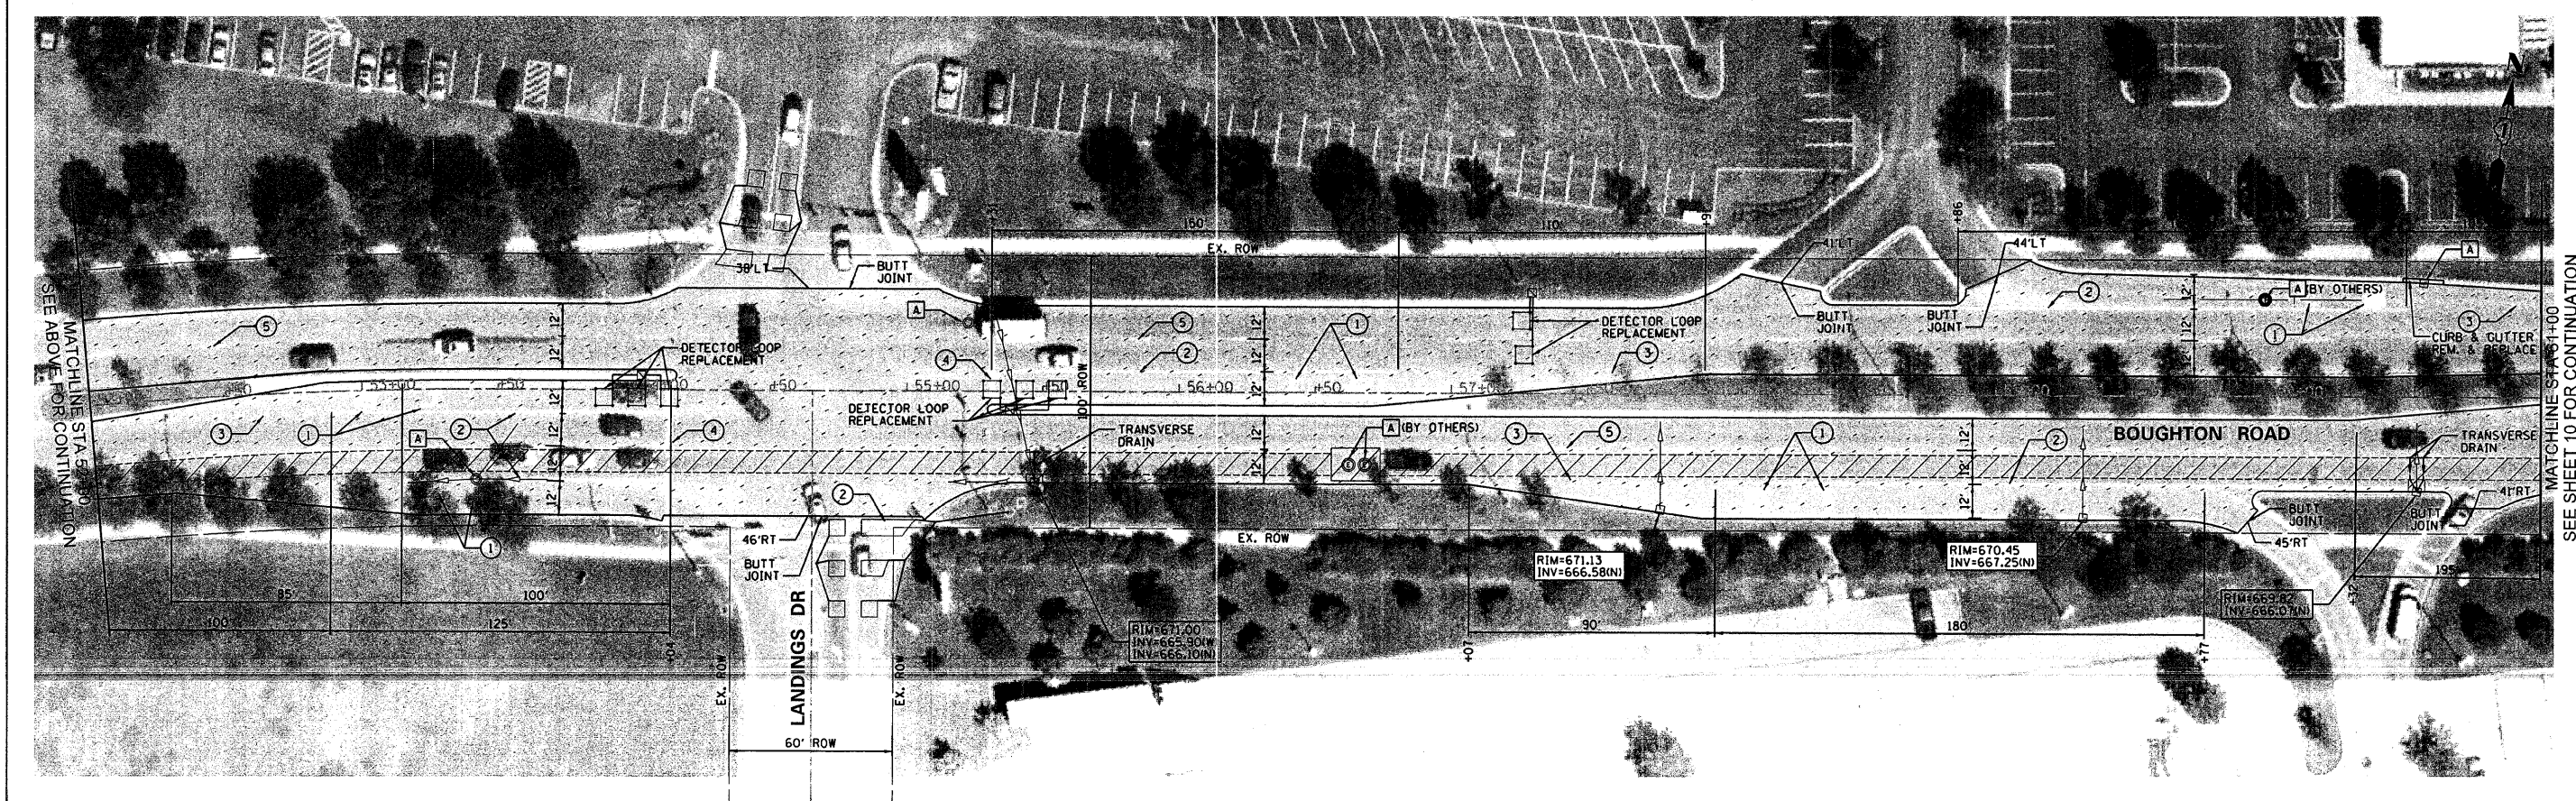

FILE NAME = n:\dgn\bb\bb24boughtonrdresurfacing\sheet\bb24Plan01.dgn	USER NAME = .USER.	DESIGNED - J.W.	REVISED -	STATE OF ILLINOIS DEPARTMENT OF TRANSPORTATION	BOUGHTON ROAD RESURFACING PLAN		F.A.J. RTE. 3586	SECTION 11-00056-00-RS	COUNTY WILL	TOTAL SHEETS 35	SHEET NO. 9	
PLOT SCALE = 30.00 ft / IN.	CHECKED - E.J / D.R.	DATE -	REVISED -		SCALE: 1"=30'	SHEET NO. 9 OF 35 SHEETS	STA. 43+65 TO STA. 61+00	CONTRACT NO. 63621		ILLINOIS FED. AID PROJECT		
PLOT DATE = 7/28/2011	DATE -	REVISED -	REVISED -									