


PAVEMENT MARKING LEGEND

① THERMOPLASTIC PAVEMENT MARKING, LETTERS AND SYMBOLS	④ THERMOPLASTIC PAVEMENT MARKING, 24" SOLID WHITE
② THERMOPLASTIC PAVEMENT MARKING, 6" SOLID WHITE LINE	⑤ THERMOPLASTIC PAVEMENT MARKING, 4" WHITE SKIP-DASH (10' DASH, 30' SKIP)
③ THERMOPLASTIC PAVEMENT MARKING, 6" WHITE SKIP-DASH (2' DASH, 6' SKIP)	⑥ THERMOPLASTIC PAVEMENT MARKING, 12" SOLID WHITE DIAGONAL (10' C-C)

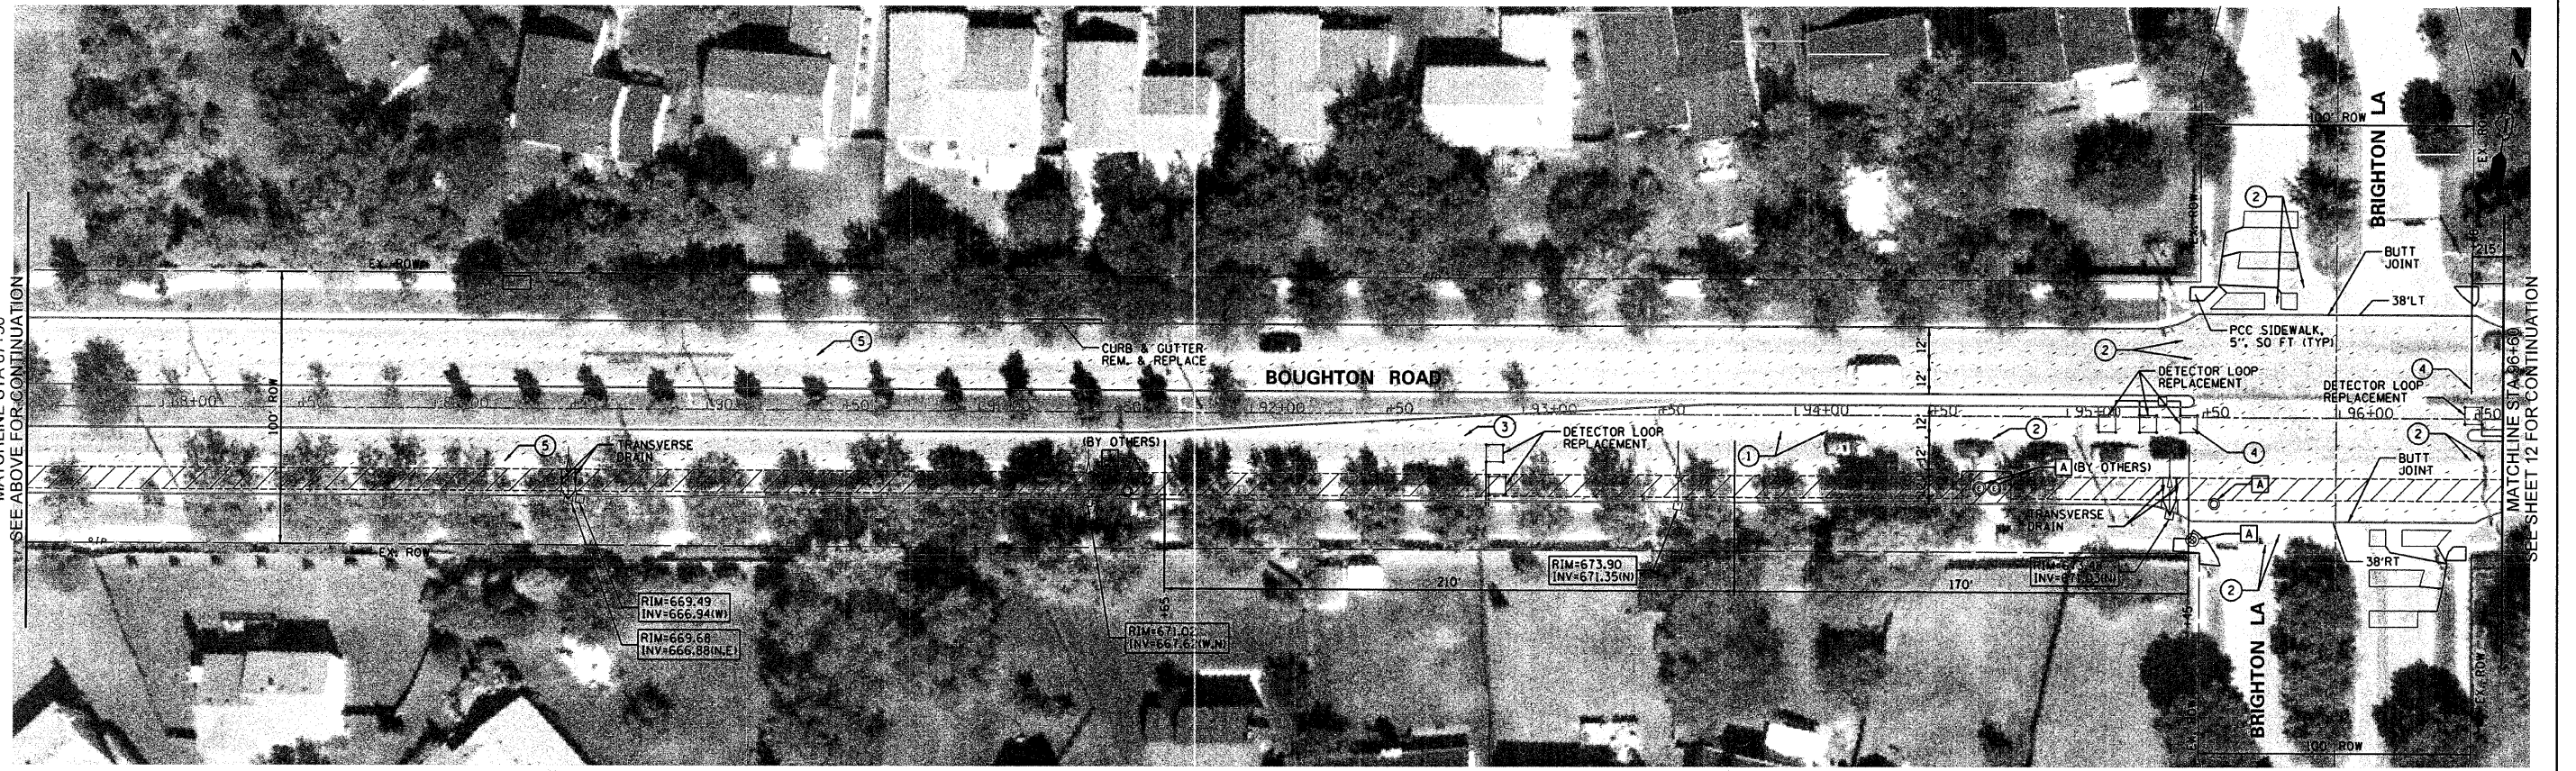

FILE NAME = n:\dgn\bb\bb04boughton\resurfacing\sheet\B004Plan03.dgn	USER NAME = USER	DESIGNED - J.W	REVISED -	STATE OF ILLINOIS DEPARTMENT OF TRANSPORTATION	BOUGHTON ROAD RESURFACING PLAN		F.A.U. RTE. 3586	SECTION 11-00056-00-RS	COUNTY WILL	TOTAL SHEETS 35	SHEET NO. 11	
PLOT SCALE = 3/8" = 1' / IN.	PLOT DATE = 7/28/2011	DRAWN - G.R	REVISED -		SCALE: 1"=30'	SHEET NO. 11 OF 35 SHEETS	STA. 78+50 TO STA. 96+50	CONTRACT NO. 63621 <small>(ILLINOIS) FED. AID PROJECT</small>				
		CHECKED - E.J / D.R.	REVISED -									
		DATE -	REVISED -									