



EXISTING TYPICAL SECTION
MILWAUKEE AVENUE
STA 181+43.58 TO STA 231+65.00

CONCRETE PAVEMENT FROM STA 181+43.58 TO STA 190+82.78
SEE DETAIL "A"

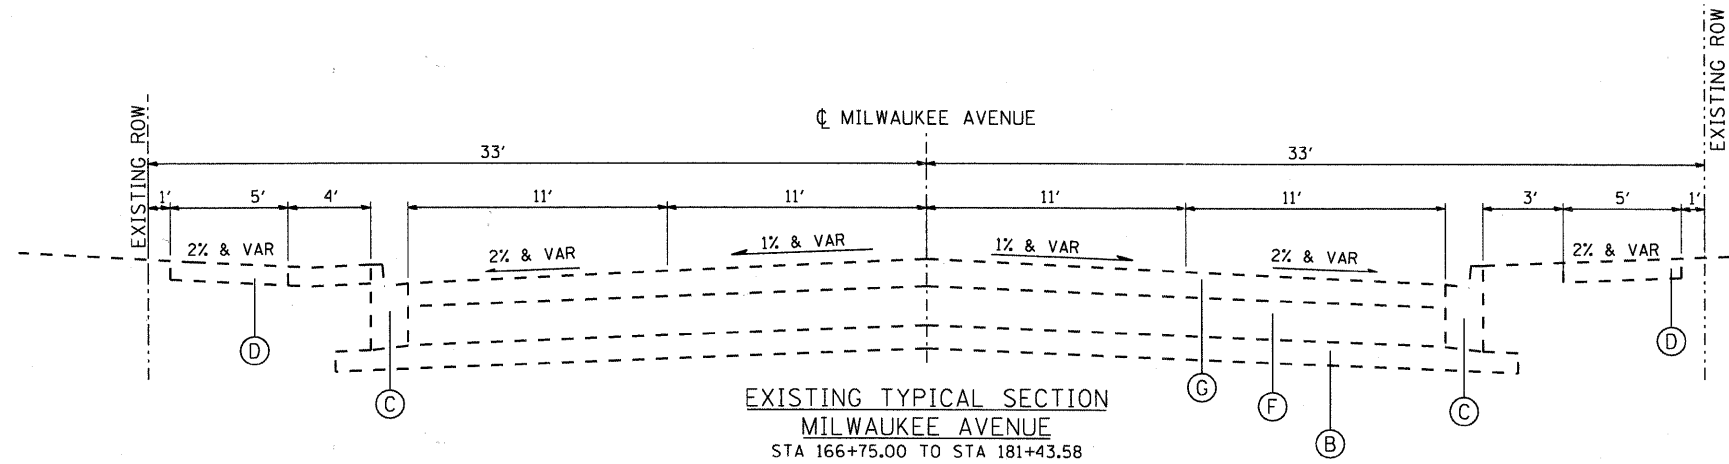

EXISTING TYPICAL SECTION
MILWAUKEE AVENUE
STA 166+75.00 TO STA 181+43.58

CONCRETE PAVEMENT FROM STA 176+15.78 TO STA 181+43.58
SEE DETAIL "A"

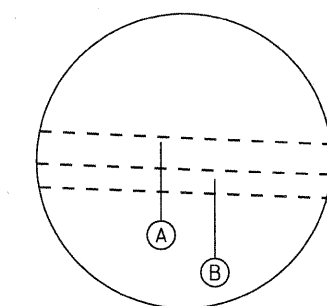

DETAIL "A"
CONCRETE PAVEMENT
STA 176+15.78 TO STA 190+82.78

EXISTING LEGEND

- (A) PORTLAND CEMENT CONCRETE PAVEMENT, 9"
- (B) SUB-BASE GRANULAR MATERIAL
- (C) COMBINATION CONCRETE CURB & GUTTER TYPE B-6.12 (MOD) (VARIABLE HEIGHT)
- (D) PORTLAND CEMENT CONCRETE SIDEWALK
- (E) CONCRETE MEDIAN (VARIABLE HEIGHT)
- (F) PORTLAND CEMENT CONCRETE BASE COURSE, 6" TO 8"
- (G) ASPHALT OVERLAYS, VARIES 3" TO 6"

COMPANY NAME: HRGreen.com
PROJECT CONTACT: #PROJECT CONTACT 1
DATE PLOTTED: 7/20/2011 4:24:11 PM
FILE NAME: 86100065-1yp-01.dgn
PLOT DRIVER: pdfplot
PEN TABLE: standard-trans.tbl



USER NAME = Charlotte	DESIGNED - CMH	REVISED -
PLOT SCALE = N.T.S.	DRAWN - CMH	REVISED -
PLOT DATE = 7/20/2011	CHECKED - JLP	REVISED -
	DATE -	REVISED -

STATE OF ILLINOIS
DEPARTMENT OF TRANSPORTATION

EXISTING TYPICAL SECTIONS
MILWAUKEE AVENUE STREETScape PROJECT

SCALE: N.T.S. SHEET NO. 1 OF 4 SHEETS STA. TO STA.

F.A.P. RTE. 374	SECTION 10-00111-00-LS	COUNTY COOK	TOTAL SHEETS 62	SHEET NO. 5
FED. ROAD DIST. NO. [ILLINOIS]		FED. AID PROJECT CONTRACT NO. 63622		