


PROPOSED TYPICAL SECTION
HARLEM AVENUE
STA 92+65.00 TO STA 98+00.00

- PROPOSED LEGEND**
- ① BRICK PAVER ACCENT STRIP (SEE LANDSCAPE PLANS FOR DETAILS)
 - ② SUBBASE GRANULAR MATERIAL, TYPE B, 4"
 - ③ SUBBASE GRANULAR MATERIAL, TYPE B, 6"
 - ④ NOT USED
 - ⑤ COMBINATION CONCRETE CURB & GUTTER, TYPE B-6.12 OR COMBINATION CONCRETE CURB & GUTTER, TYPE B-6.24 (SEE PLANS FOR LOCATIONS)
 - ⑥ PORTLAND CEMENT CONCRETE SIDEWALK, 5"
 - ⑦ TOPSOIL FURNISH AND PLACE, 4"
 - ⑧ SODDING
 - ⑨ TIE BAR PER STATE STANDARDS (INCLUDED IN THE COST OF PAVEMENT ITEM BEING CONSTRUCTED)
 - ⑩ CONCRETE PAVER BED, 4" (PAID FOR AS CONCRETE CURB (SPECIAL), (SEE LANDSCAPE PLANS FOR DETAILS))

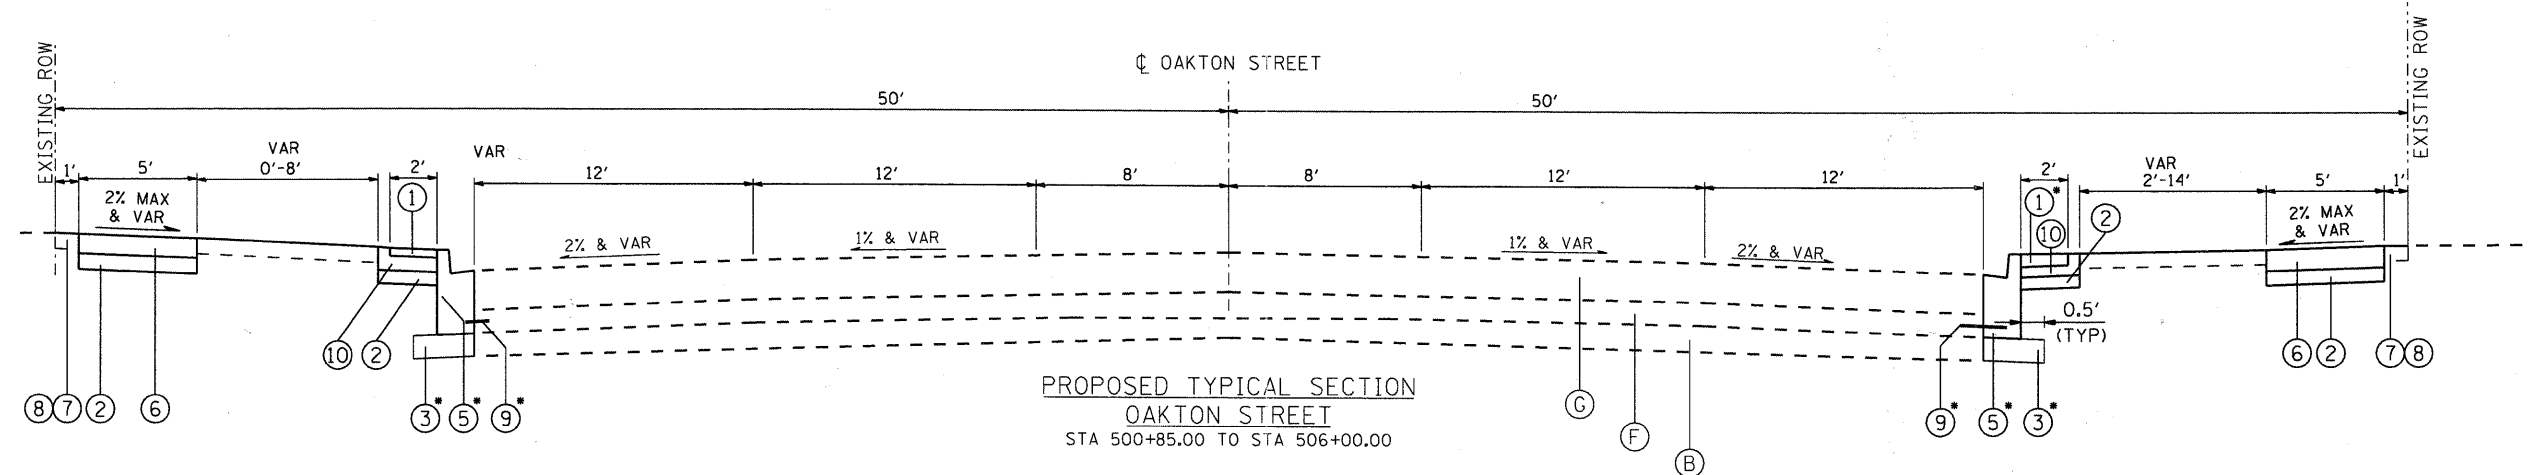


PROPOSED TYPICAL SECTION
OAKTON STREET
STA 500+85.00 TO STA 506+00.00

EXISTING LEGEND

- Ⓐ PORTLAND CEMENT CONCRETE PAVEMENT, 9"
- Ⓑ SUB-BASE GRANULAR MATERIAL
- Ⓒ COMBINATION CONCRETE CURB & GUTTER TYPE B-6.12 (MOD) (VARIABLE HEIGHT)
- Ⓓ PORTLAND CEMENT CONCRETE SIDEWALK
- Ⓔ CONCRETE MEDIAN (VARIABLE HEIGHT)
- Ⓕ PORTLAND CEMENT CONCRETE BASE COURSE, 6" TO 8"
- Ⓖ ASPHALT OVERLAYS, VARIES 3" TO 6"

NOTE:
SEE BRICK PAVER ACCENT STRIP FOR DETAILS. WHEN PLACED ADJACENT TO TOPSOIL AND SODDING, THE BRICK PAVER ACCENT STRIP SHALL BE SUPPORTED BY A CONCRETE BASE. PAID FOR AS CONCRETE CURB (SPECIAL).

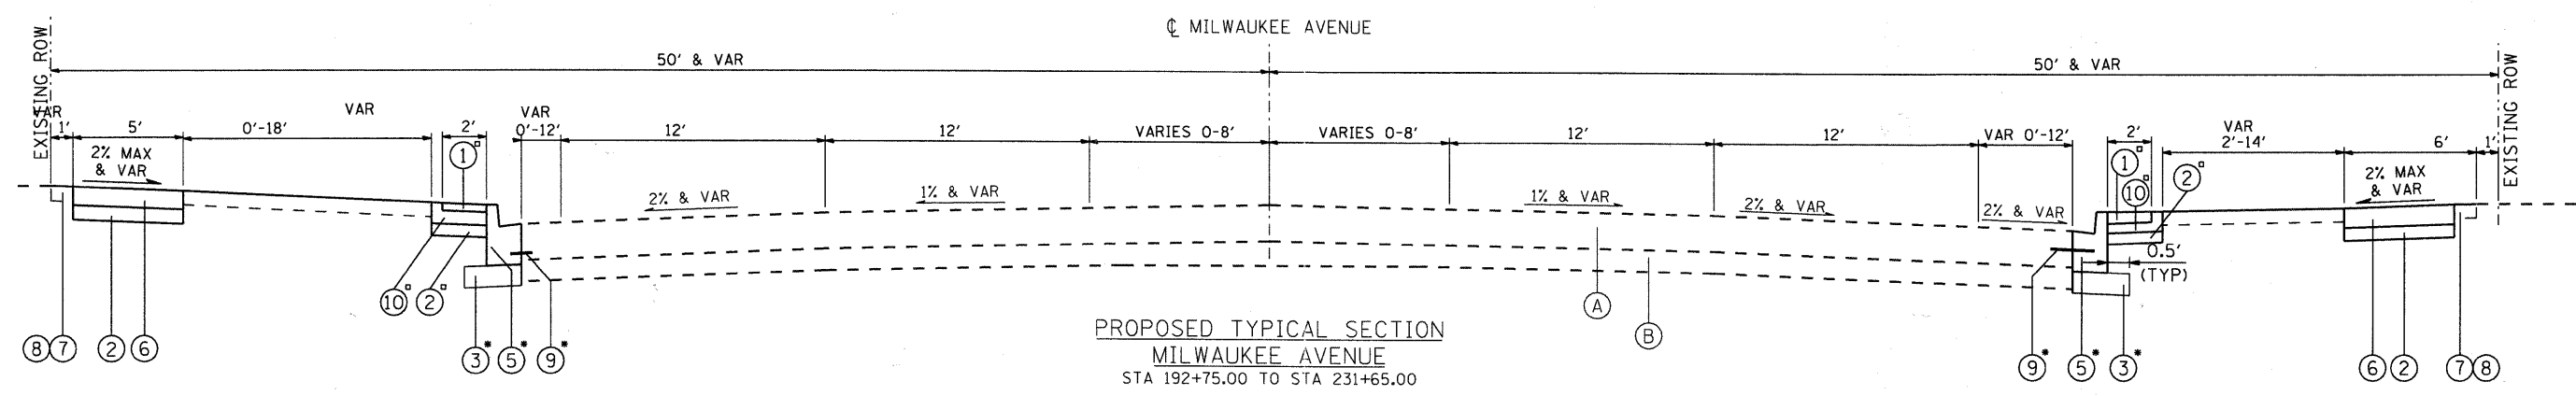

PROPOSED TYPICAL SECTION
MILWAUKEE AVENUE
STA 192+75.00 TO STA 231+65.00

*SPOT CURB AND GUTTER REPLACEMENT. SEE PLANS FOR LOCATIONS.
*NO BRICK PAVER ACCENT STRIP FROM 192+75.00 TO STA 213+16.00

COMPANY NAME: HRGreen.com
PROJECT CONTACT: #PROJECT_CONTACT1
CLIENT: #CLIENT1
DATE PLOTTED: 7/20/2011 4:12:24 PM
FILE NAME: 86100065-1yp-04.dgn
PLOT DRIVER: pdfLdr
PEN TABLE: standard-trans.tbl



USER NAME = Chertke	DESIGNED - CMH	REVISED -
PLOT SCALE = N.T.S.	DRAWN - CMH	REVISED -
PLOT DATE = 7/20/2011	CHECKED - JLP	REVISED -
	DATE -	REVISED -

**STATE OF ILLINOIS
DEPARTMENT OF TRANSPORTATION**

**PROPOSED TYPICAL SECTIONS
MILWAUKEE AVENUE STREETSCAPE PROJECT**

SCALE: N.T.S. SHEET NO. 4 OF 4 SHEETS STA. TO STA.

F.A.P. RTE. 374	SECTION 10-00111-00-LS	COUNTY COOK	TOTAL SHEETS 62	SHEET NO. 8
FED. ROAD DIST. NO.		ILLINOIS FED. AID PROJECT		
		CONTRACT NO. 63622		