


**LEGEND:**

	COMB CONC CURB & GUTTER REM AND REPL		EXISTING LIGHT POLE		PROPOSED PEDESTRIAN LIGHT	<b>NOTES:</b> 1. ALL EXISTING PAVEMENT MARKINGS TO REMAIN UNLESS OTHERWISE NOTED. 2. PROPOSED TREES TO BE PLACED AT 45' SPACING AS DETERMINED BY THE ENGINEER. APPROXIMATE LOCATIONS SHOWN. 3. ALL SLOPES FOR DRIVEWAYS ASSUME SIDEWALK IS PLACED AT 2% OR FLATTER CROSS SLOPE.
	TREE REMOVAL (WITH SIZE)		PAINT EX LIGHT POLE UNIT		ARISTOCRAT PEAR-PYRUS (CRYANA ARISTOCRAT)	
	DRIVEWAY PAVEMENT REMOVAL		FRAMES AND LIDS TO BE ADJUSTED		SKYLINE HONEYLOCUST (GLEDITSIA TRIACANTHOS INERMAS 'SKYLINE')	
	SIDEWALK REMOVAL		ORNAMENTAL FENCE, ALUMINIUM		PROPOSED PAVER ACCENT STRIP OR PLAZA AREA (SEE DETAIL)	
	PROPOSED TOPSOIL FURNISH AND PLACE, 4" AND SODDING		CURB RAMP WITH DETECTABLE WARNINGS			

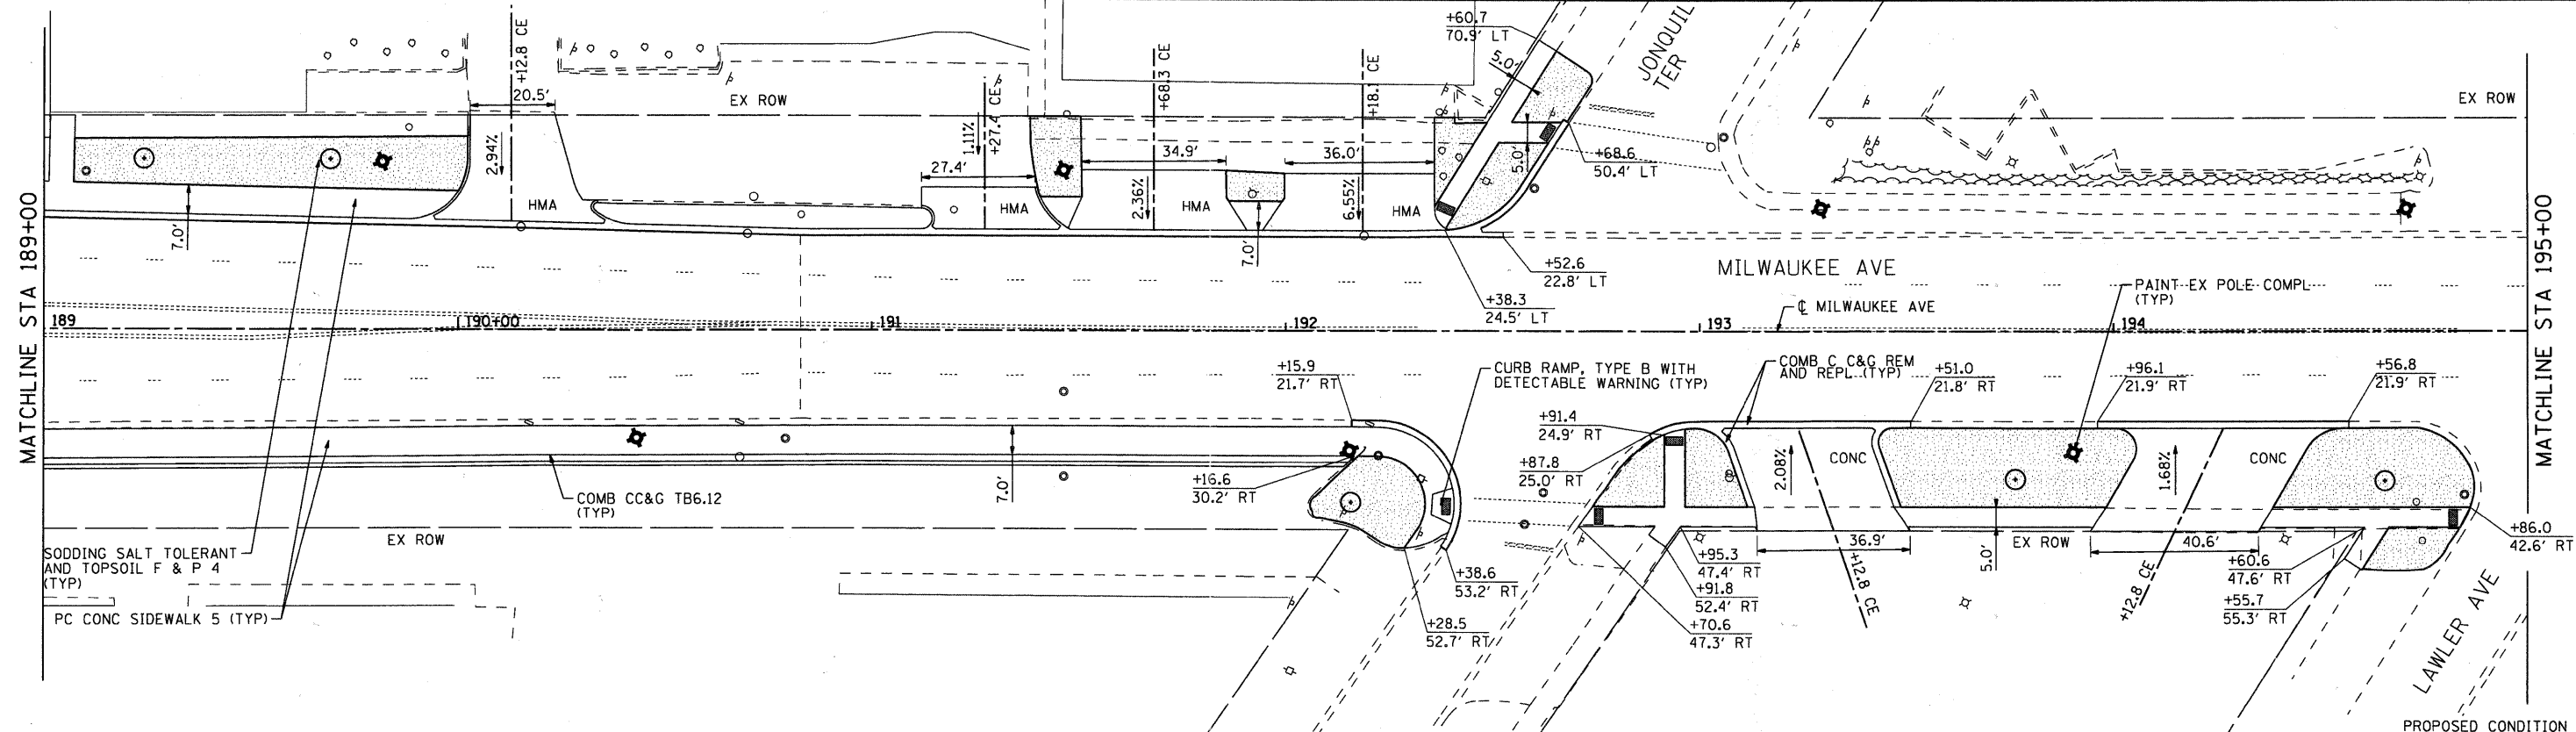

COMPANY NAME: HRGreen.com  
 PROJECT CONTACT: #PROJECT\_CONTACT7  
 CLIENT: #CLIENT1  
 DATE PLOTTED: 7/20/2011 4:46:19 PM  
 FILE NAME: 8100085-2p-05.dgn  
 PLOT NAME: 2p-05.plt  
 PEN TABLE: Standard-1.rvt,ns.tbl



USER NAME = Chertke	DESIGNED - CMH	REVISED -
PLOT SCALE = 1"=20'	DRAWN - CMH	REVISED -
PLOT DATE = 7/20/2011	CHECKED - JLP	REVISED -
	DATE -	REVISED -

**STATE OF ILLINOIS**  
**DEPARTMENT OF TRANSPORTATION**

**MILWAUKEE AVENUE**  
**STREETSCAPE AND LANDSCAPE PLAN**

F.A.P. RTE. 374	SECTION 10-00111-00-LS	COUNTY COOK	TOTAL SHEETS 62	SHEET NO. 14
FED. ROAD DIST. NO. [ILLINOIS] FED. AID PROJECT		CONTRACT NO. 63622		

SCALE: 1"=20' SHEET NO. 5 OF 14 SHEETS STA. TO STA.