


LEGEND:

	COMB CONC CURB & GUTTER REM AND REPL		EXISTING LIGHT POLE		PROPOSED PEDESTRIAN LIGHT	NOTES: 1. ALL EXISTING PAVEMENT MARKINGS TO REMAIN UNLESS OTHERWISE NOTED. 2. PROPOSED TREES TO BE PLACED AT 45' SPACING AS DETERMINED BY THE ENGINEER. APPROXIMATE LOCATIONS SHOWN. 3. ALL SLOPES FOR DRIVEWAYS ASSUME SIDEWALK IS PLACED AT 2% OR FLATTER CROSS SLOPE.	
	TREE REMOVAL (WITH SIZE)		PAINT EX LIGHT POLE UNIT		PROPOSED STREET LIGHT		
	DRIVEWAY PAVEMENT REMOVAL		FRAMES AND LIDS TO BE ADJUSTED		ARISTOCRAT PEAR-PYRUS (CRYANA ARISTOCRAT)		
	SIDEWALK REMOVAL		ORNAMENTAL FENCE, ALUMINIUM		SKYLINE HONEYLOCUST (GLEDITSIA TRIACANTHOS 'SKYLINE')		PROPOSED PAVER ACCENT STRIP OR PLAZA AREA (SEE DETAIL)
					PROPOSED TOPSOIL FURNISH AND PLACE, 4" AND SODDING		CURB RAMP WITH DETECTABLE WARNINGS

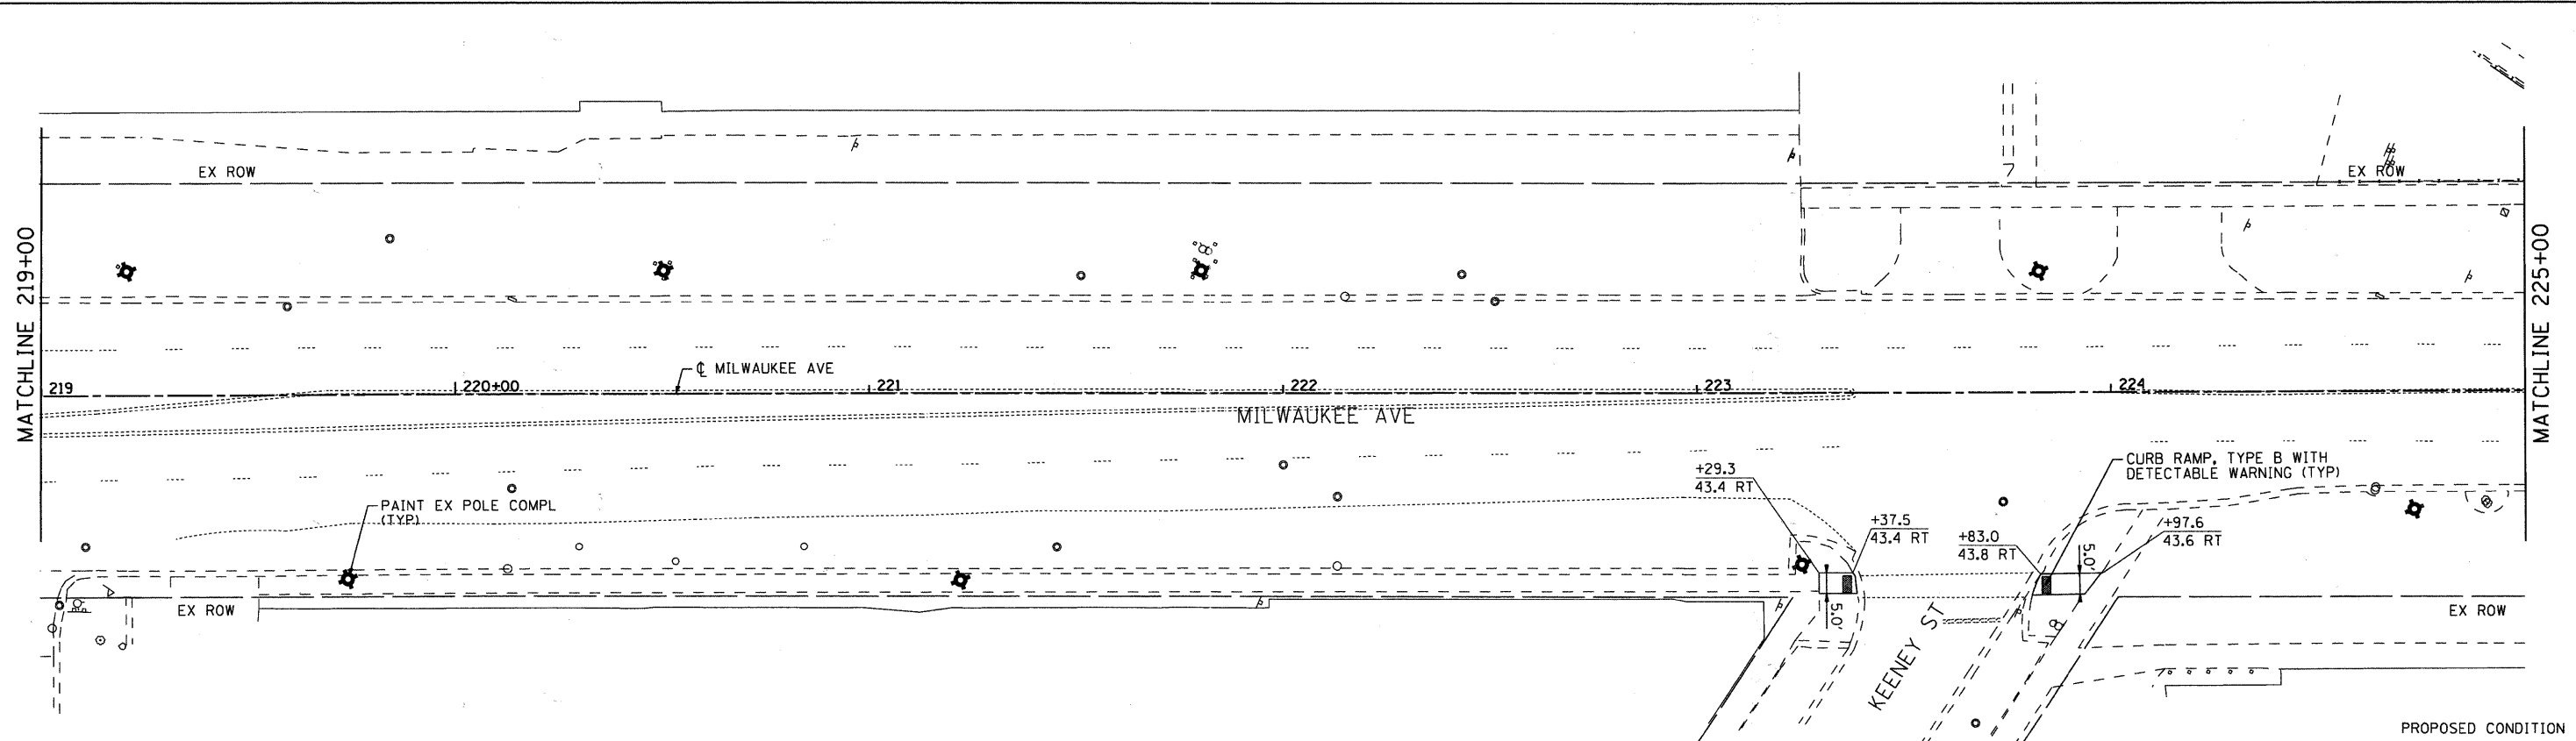

COMPANY NAME: HRGreen.com
 PROJECT CONTACT: #PROJECT CONTACT
 CLIENT: #CLIENT
 DATE PLOTTED: 8/16/2011 10:00 AM
 DATE WALK: 8/16/2011 10:00 AM
 PLOT DRIVER: pef
 PEN TABLE: standard-trans.tbl

	USER NAME = Charlike PLOT SCALE = 1"=20' PLOT DATE = 7/20/2011	DESIGNED - CMH DRAWN - CMH CHECKED - JLP DATE -	REVISED - REVISED - REVISED - REVISED -	STATE OF ILLINOIS DEPARTMENT OF TRANSPORTATION		MILWAUKEE AVENUE STREETSCAPE AND LANDSCAPE PLAN		F.A.P. RTE. = 374 SECTION = 10-00111-00-LS COUNTY = COOK TOTAL SHEETS = 62 SHEET NO. = 19	CONTRACT NO. = 63622 FED. ROAD DIST. NO. = ILLINOIS FED. AID PROJECT
	SCALE: 1"=20' SHEET NO. 10 OF 14 SHEETS STA. TO STA.								