



TYPICAL SECTIONS

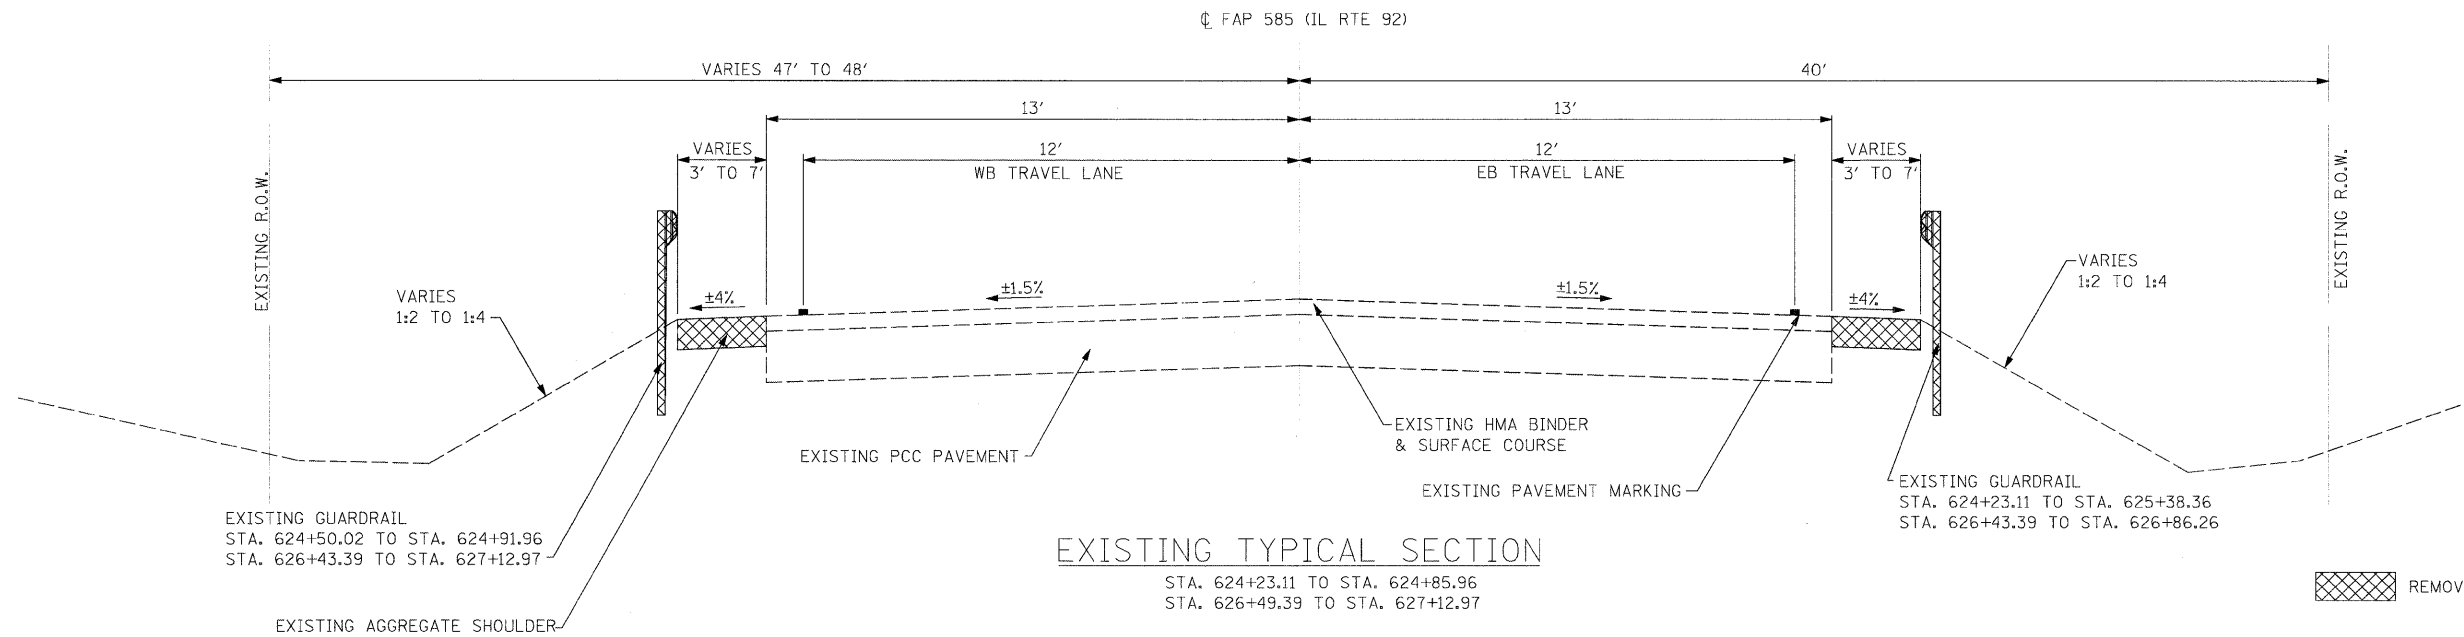

FILE NAME = s:\p1\6346-6395\6346\027\microos\hst\hst-typical1.dgn

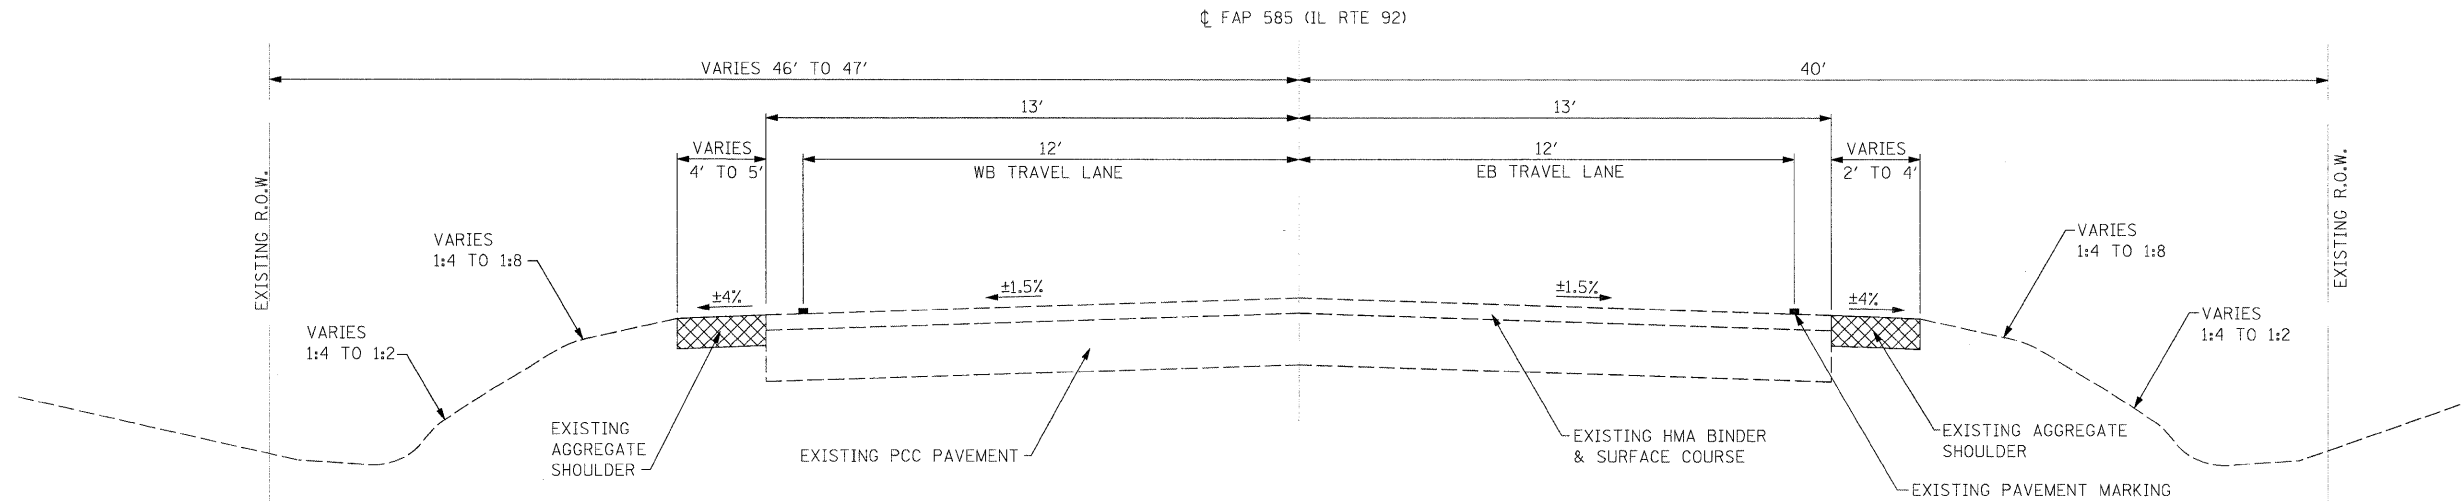

1170 SOUTH HOUBOLT ROAD JOLIET, ILLINOIS 60431 (815) 744-4200	USER NAME = br1anf	DESIGNED -	REVISED -
	PLOT SCALE = 20,000' / IN.	DRAWN -	REVISED -
	PLOT DATE = 7/19/2011	CHECKED -	REVISED -
		DATE -	REVISED -

**STATE OF ILLINOIS
DEPARTMENT OF TRANSPORTATION**

EXISTING TYPICAL SECTIONS - BRIDGE			
SCALE: AS SHOWN	SHEET NO.	OF	SHEETS
	STA.		TO STA.

F.A.P. RTE.	SECTION	COUNTY	TOTAL SHEETS	SHEET NO.
585	128 BR	HENRY	106	7
CONTRACT NO. 64C20				
FED. ROAD DIST. NO. 2 ILLINOIS FED. AID PROJECT				