



# TYPICAL SECTIONS

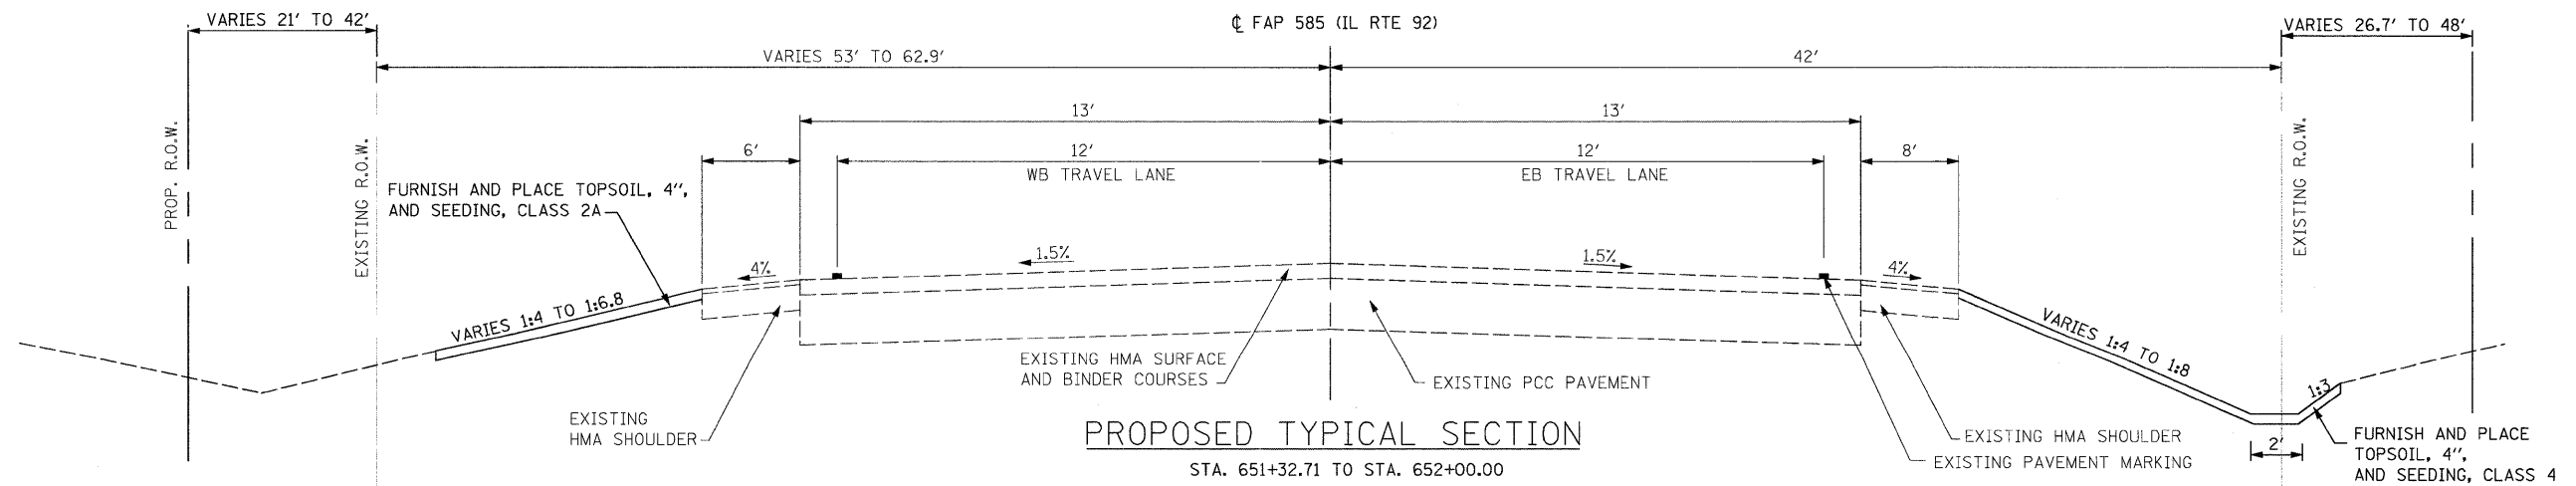

FILE NAME = s:\joi\6390-6399\6346\627\microsof\sh\typical2.dgn

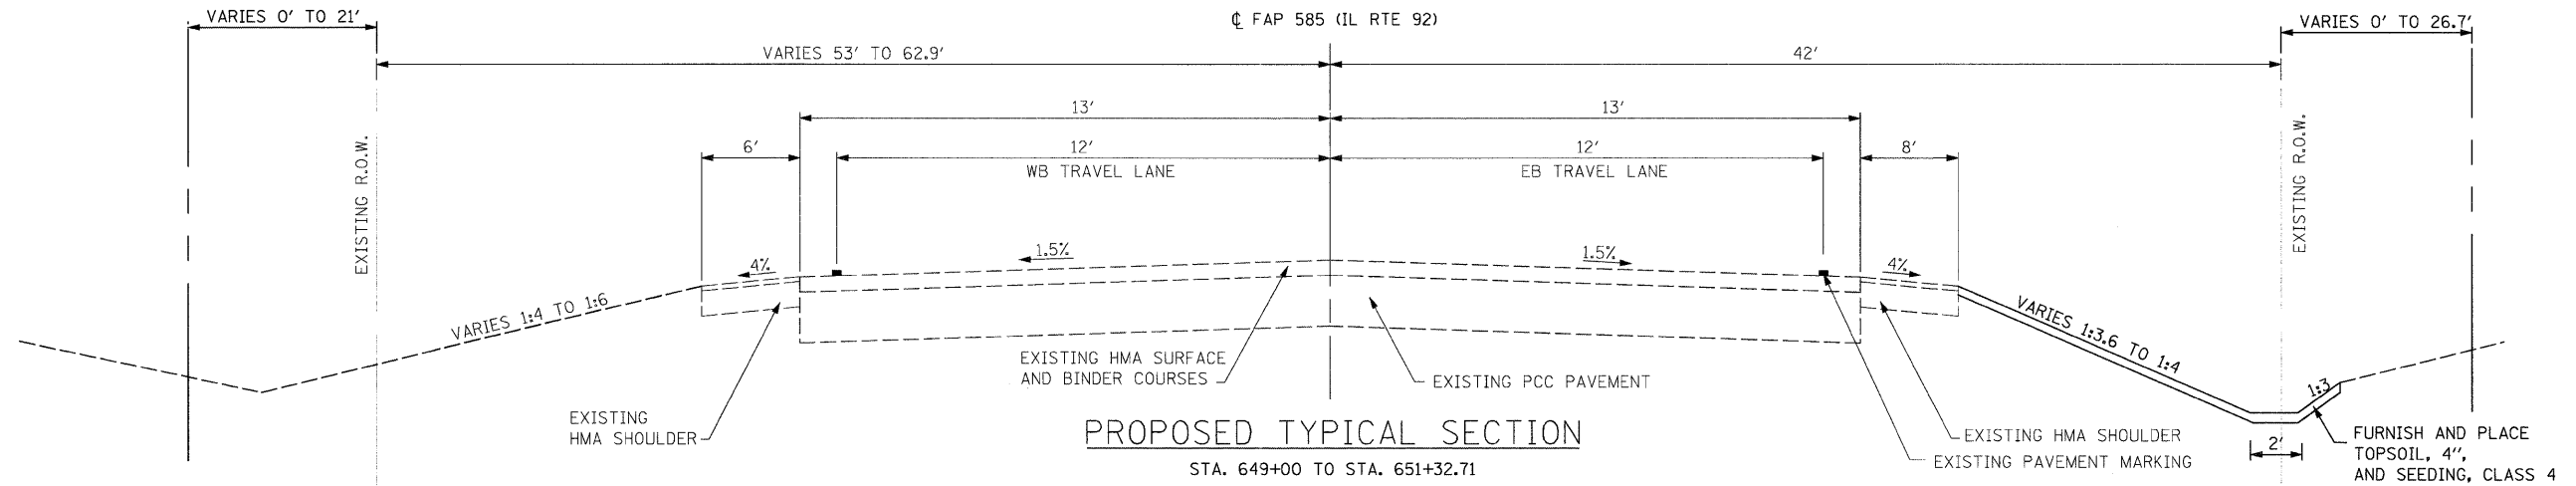

USER NAME = brisnf	DESIGNED -	REVISED -
PLDT SCALE = 20.0000' / IN.	DRAWN -	REVISED -
PLDT DATE = 7/19/2011	CHECKED -	REVISED -
	DATE -	REVISED -

**STATE OF ILLINOIS  
DEPARTMENT OF TRANSPORTATION**

**TYPICAL SECTION - CULVERT /DITCH**

SCALE: AS SHOWN SHEET NO. OF SHEETS STA. TO STA.

F.A.P. RTE.	SECTION	COUNTY	TOTAL SHEETS	SHEET NO.
585	128 BR	HENRY	106	12
CONTRACT NO. 64C20				
FED. ROAD DIST. NO. 2   ILLINOIS FED. AID PROJECT				