



PRE-STAGE

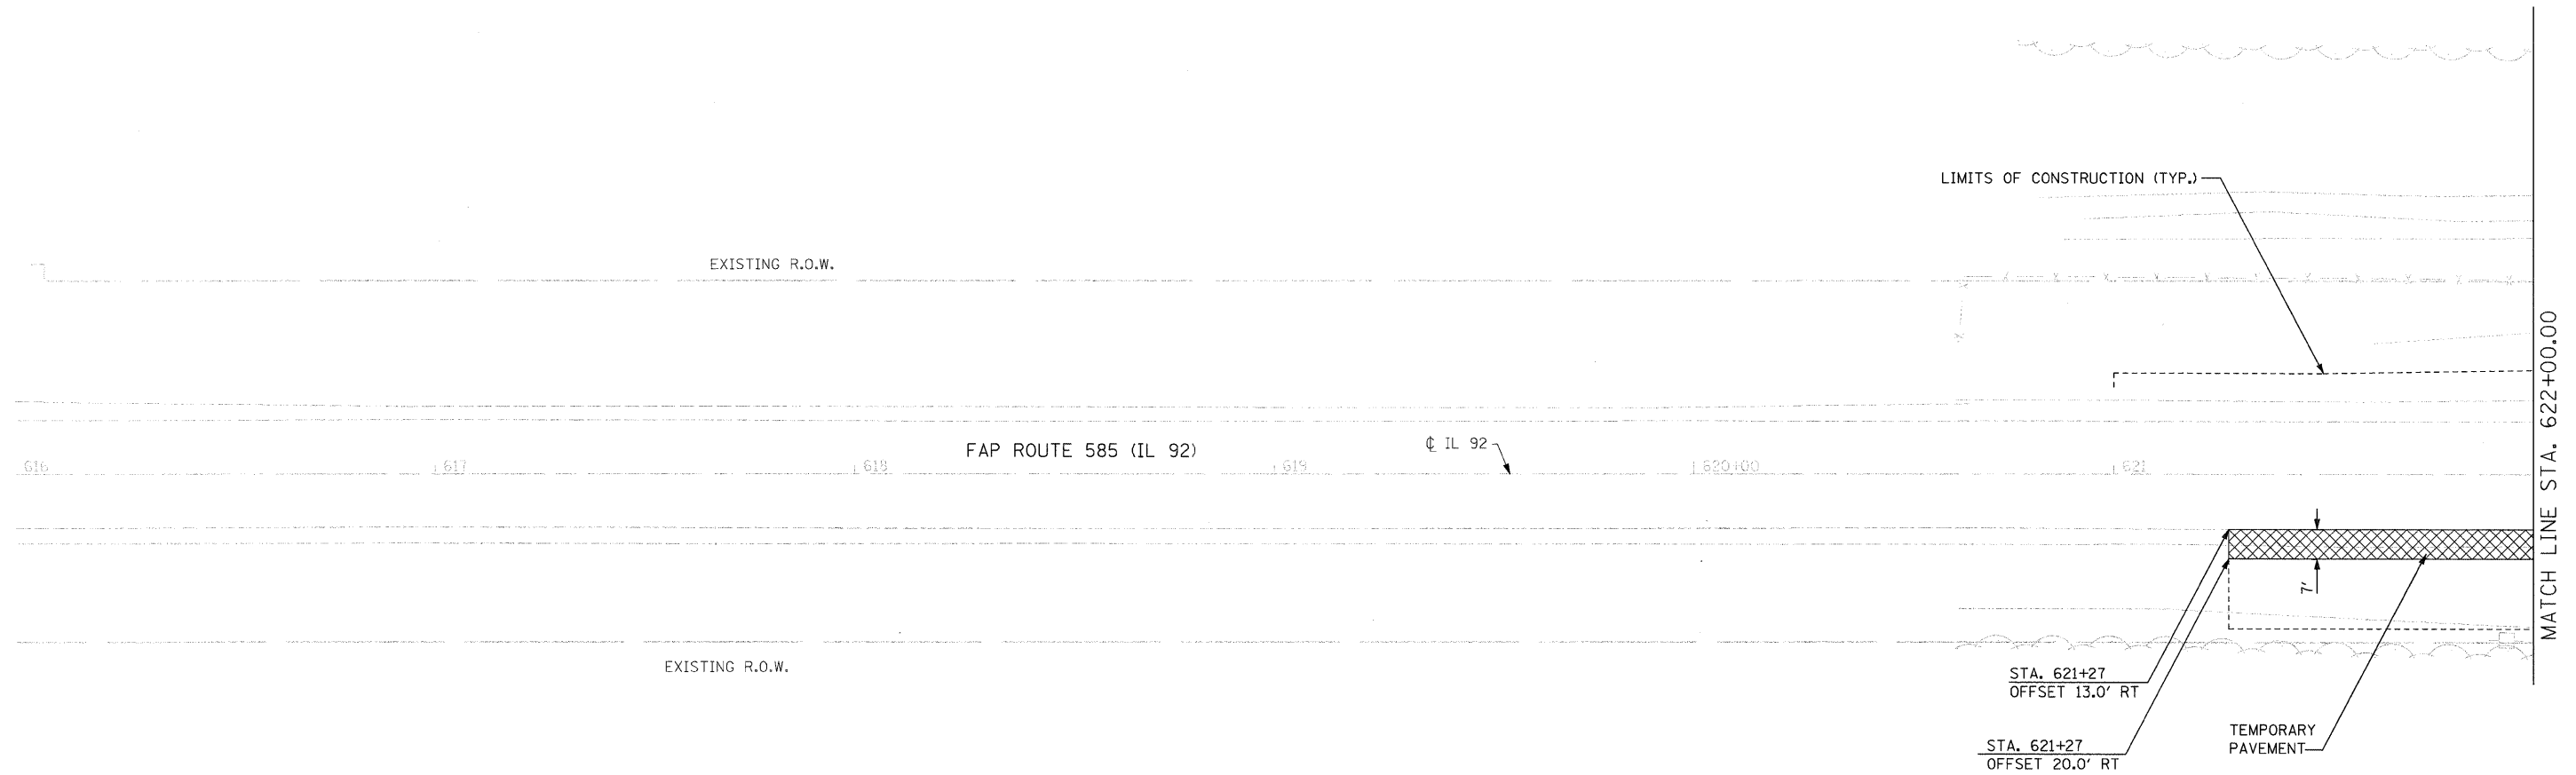

PRE-STAGE NOTES:

1. USE STANDARD 701326 FOR TEMPORARY WIDENING.
2. INSTALL TEMPORARY WIDENING 7' WIDE FROM STA. 621+27 TO STA. 629+71. AT AREAS WHERE EXISTING GUARDRAIL/PARAPET WALL ARE INSTALLED, INSTALL TEMPORARY WIDENING TO THE FACE OF THE GUARDRAIL/PARAPET WALL.

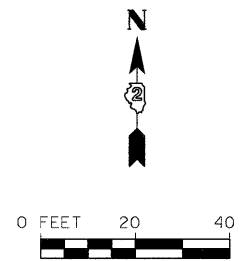

FILE NAME = s:\p1\6390--6395\6346\027\micro\sh\st-pre-stage\pl-1.dgn

<p>1170 SOUTH HOUBOLT ROAD JOLIET, ILLINOIS 60431 (815) 744-4200</p>	USER NAME = brianf	DESIGNED -	REVISED -	STATE OF ILLINOIS DEPARTMENT OF TRANSPORTATION	SUGGESTED MAINTENANCE OF TRAFFIC			F.A.P. RTE.	SECTION	COUNTY	TOTAL SHEETS	SHEET NO.	
	PLOT SCALE = 20,0000' / IN.	CHECKED -	REVISED -					585	128 BR	HENRY	106	27	
	PLOT DATE = 7/21/2011	DATE -	REVISED -		SCALE: AS SHOWN	SHEET NO.	OF	SHEETS	STA. 616+00 TO STA. 622+00	FED. ROAD DIST. NO. 2 ILLINOIS FED. AID PROJECT			
								CONTRACT NO. 64C20					