

NORTH EDGE OF SHOULDER

Location	Station	Offset	Theoretical Grade Elevations
W. End West Appr. Slab	625+04.45	20.00	611.49
A1	625+14.45	20.00	611.53
A2	625+24.45	20.00	611.57
E. End West Appr. Slab	625+34.45	20.00	611.60
W. End East Appr. Slab	626+25.89	20.00	611.57
A3	626+35.89	20.00	611.54
A4	626+45.89	20.00	611.50
E. End East Appr. Slab	626+55.89	20.00	611.45

NORTH EDGE OF PAVEMENT

Location	Station	Offset	Theoretical Grade
W. End West Appr. Slab	624+99.45	12.00	611.63
A1	625+09.45	12.00	611.68
A2	625+19.45	12.00	611.72
E. End West Appr. Slab	625+29.45	12.00	611.75
W. End East Appr. Slab	626+20.89	12.00	611.76
A3	626+30.89	12.00	611.72
A4	626+40.89	12.00	611.69
E. End East Appr. Slab	626+50.89	12.00	611.64

☉ ROADWAY / PROFILE GRADE LINE / STAGE CONSTRUCTION LINE


Location	Station	Offset	Theoretical Grade
W. End West Appr. Slab	624+91.95	0.00	611.78
A1	625+01.95	0.00	611.83
A2	625+11.95	0.00	611.88
E. End West Appr. Slab	625+21.95	0.00	611.92
W. End East Appr. Slab	626+13.39	0.00	611.96
A3	626+23.39	0.00	611.94
A4	626+33.39	0.00	611.90
E. End East Appr. Slab	626+43.39	0.00	611.86

SOUTH EDGE OF SHOULDER


Location	Station	Offset	Theoretical Grade
W. End West Appr. Slab	624+79.45	-20.00	611.35
A1	624+89.45	-20.00	611.41
A2	624+99.45	-20.00	611.47
E. End West Appr. Slab	625+09.45	-20.00	611.51
W. End East Appr. Slab	626+00.89	-20.00	611.63
A3	626+10.89	-20.00	611.61
A4	626+20.89	-20.00	611.59
E. End East Appr. Slab	626+30.89	-20.00	611.56

SOUTH EDGE OF PAVEMENT

Location	Station	Offset	Theoretical Grade
W. End West Appr. Slab	624+84.45	-12.00	611.55
A1	624+94.45	-12.00	611.61
A2	625+04.45	-12.00	611.66
E. End West Appr. Slab	625+14.45	-12.00	611.70
W. End East Appr. Slab	626+05.89	-12.00	611.79
A3	626+15.89	-12.00	611.77
A4	626+25.89	-12.00	611.74
E. End East Appr. Slab	626+35.89	-12.00	611.71

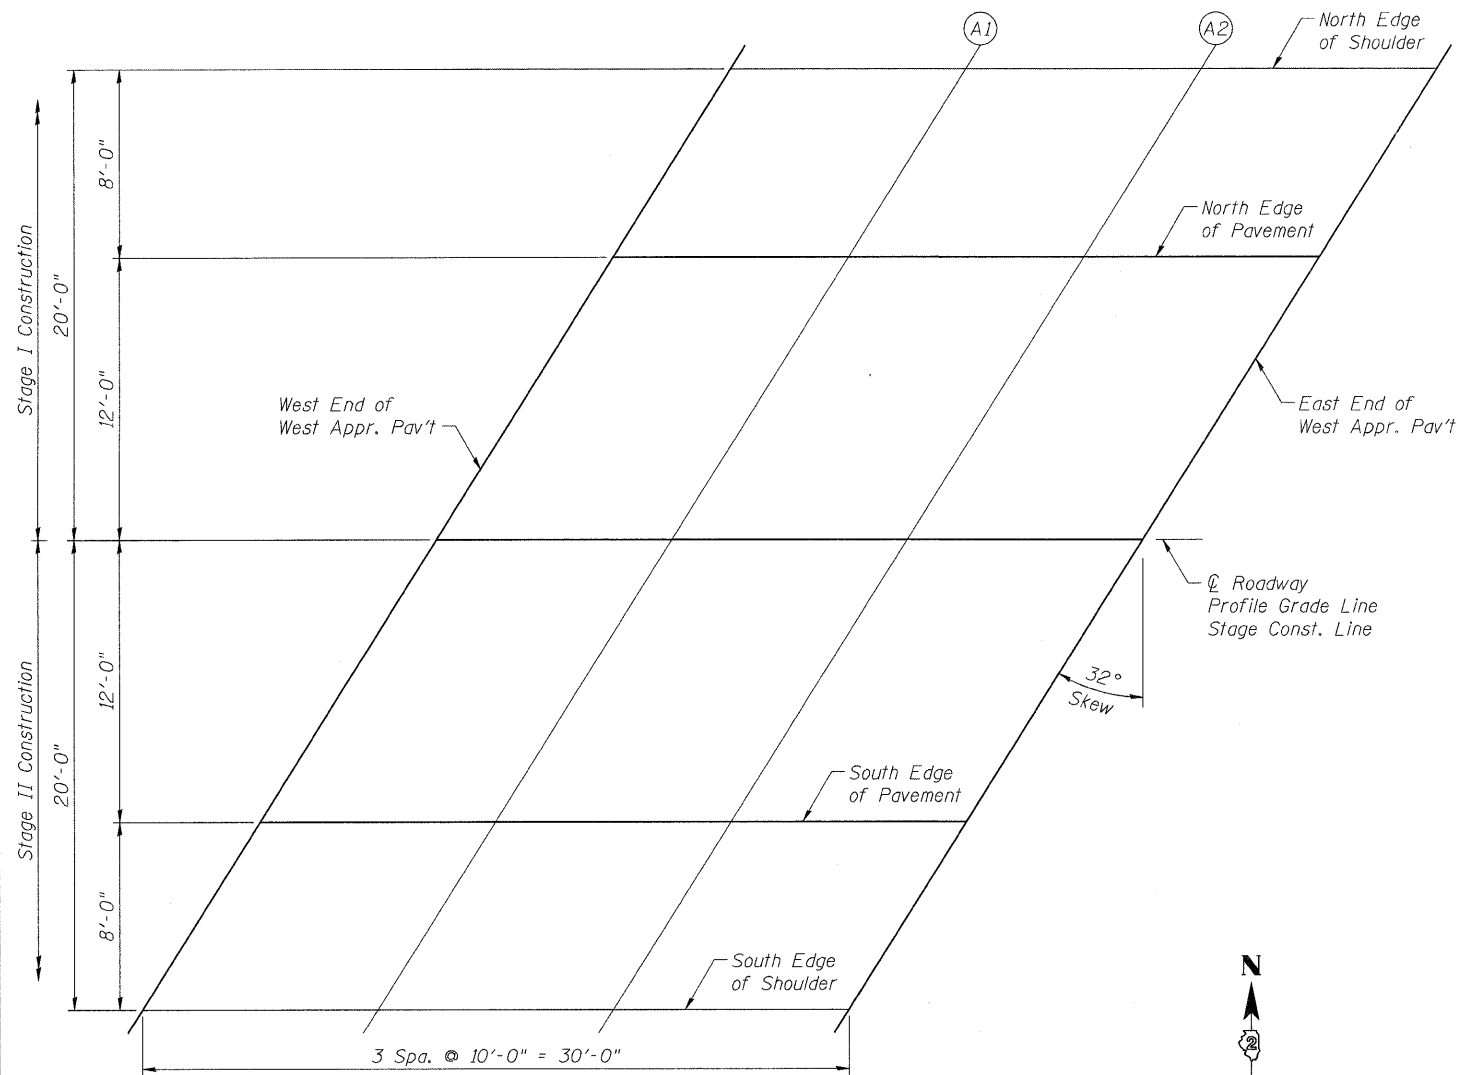

PLAN
West Approach

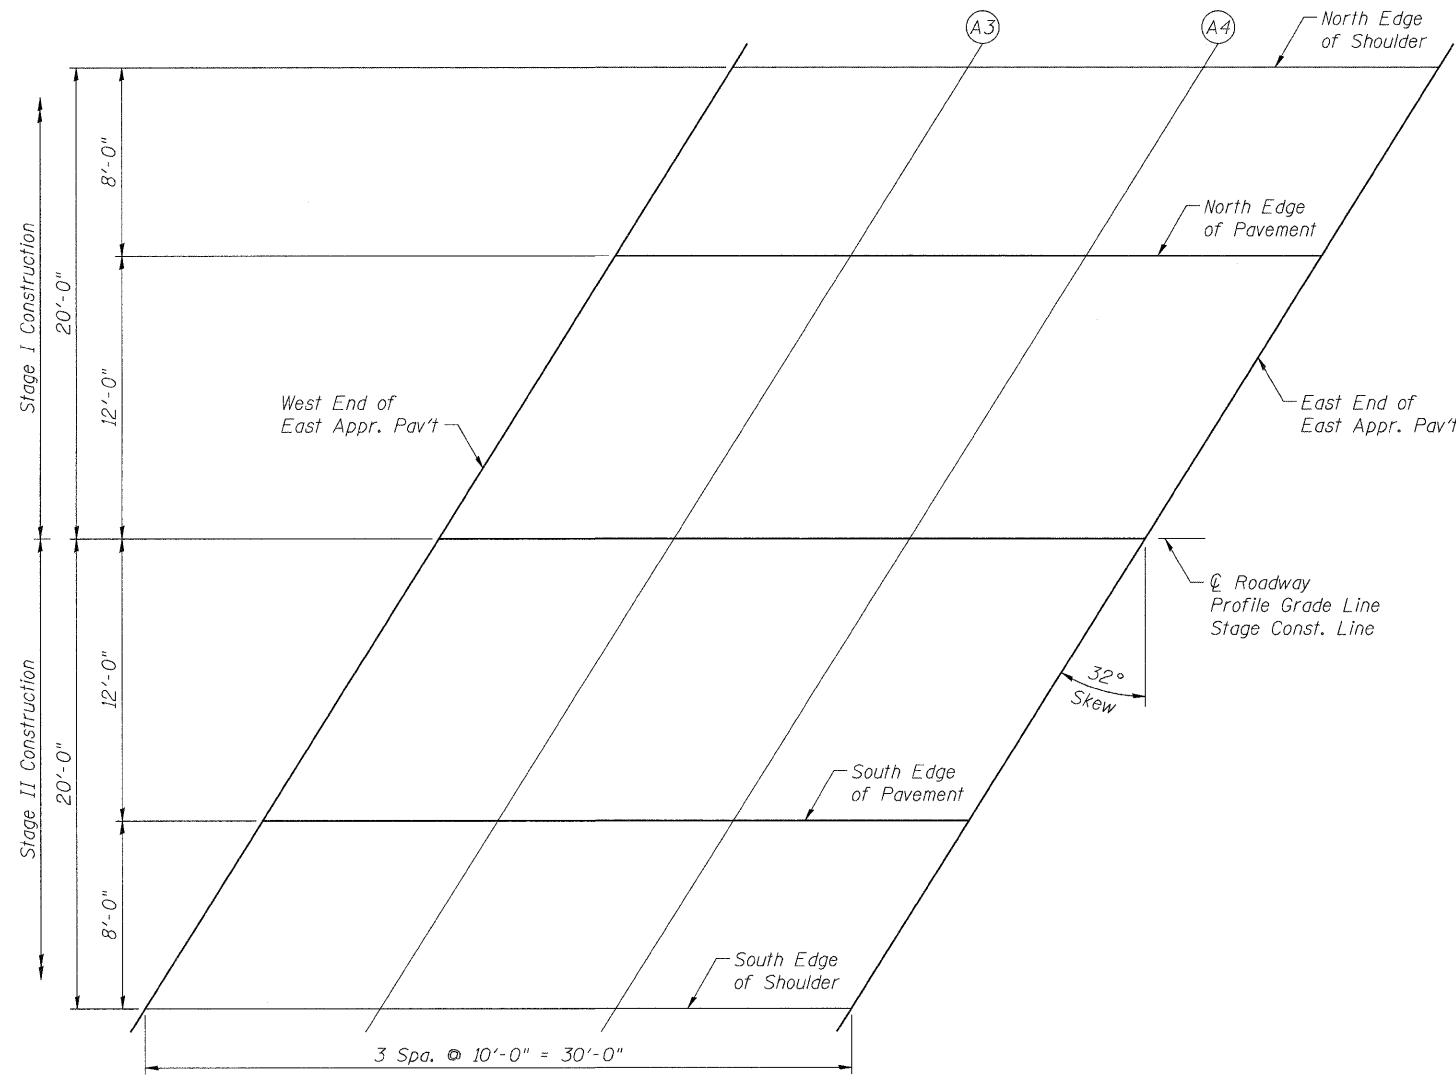

PLAN
East Approach

FILE NAME = s:\p1\6300-6395\6346\027\micro\final\plans\structural\0370174-6420-004-1SE.dgn



USER NAME = brianf	DESIGNED MJD	REVISED -
PLOT SCALE =	CHECKED AJS	REVISED -
PLOT DATE = 7/19/2011	DRAWN B/JF	REVISED -
	CHECKED RRD	REVISED -

STATE OF ILLINOIS
DEPARTMENT OF TRANSPORTATION

TOP OF SLAB ELEVATIONS (3 OF 3)
STRUCTURE NO. 037-0174

SHEET NO. 6 OF 20 SHEETS

F.A.P. RTE. 585	SECTION 128 BR	COUNTY HENRY	TOTAL SHEETS 106	SHEET NO. 50
CONTRACT NO. 64C20				
ILLINOIS FED. AID PROJECT				