


FINAL SURVEY	DATE
SURVEYED	BY
NOTE BOOK	
TEMPLATE	
AREAS CHECKED	
NO.	

ORIGINAL SURVEY	DATE
SURVEYED	BY
NOTE BOOK	
TEMPLATE	
AREAS CHECKED	
NO.	

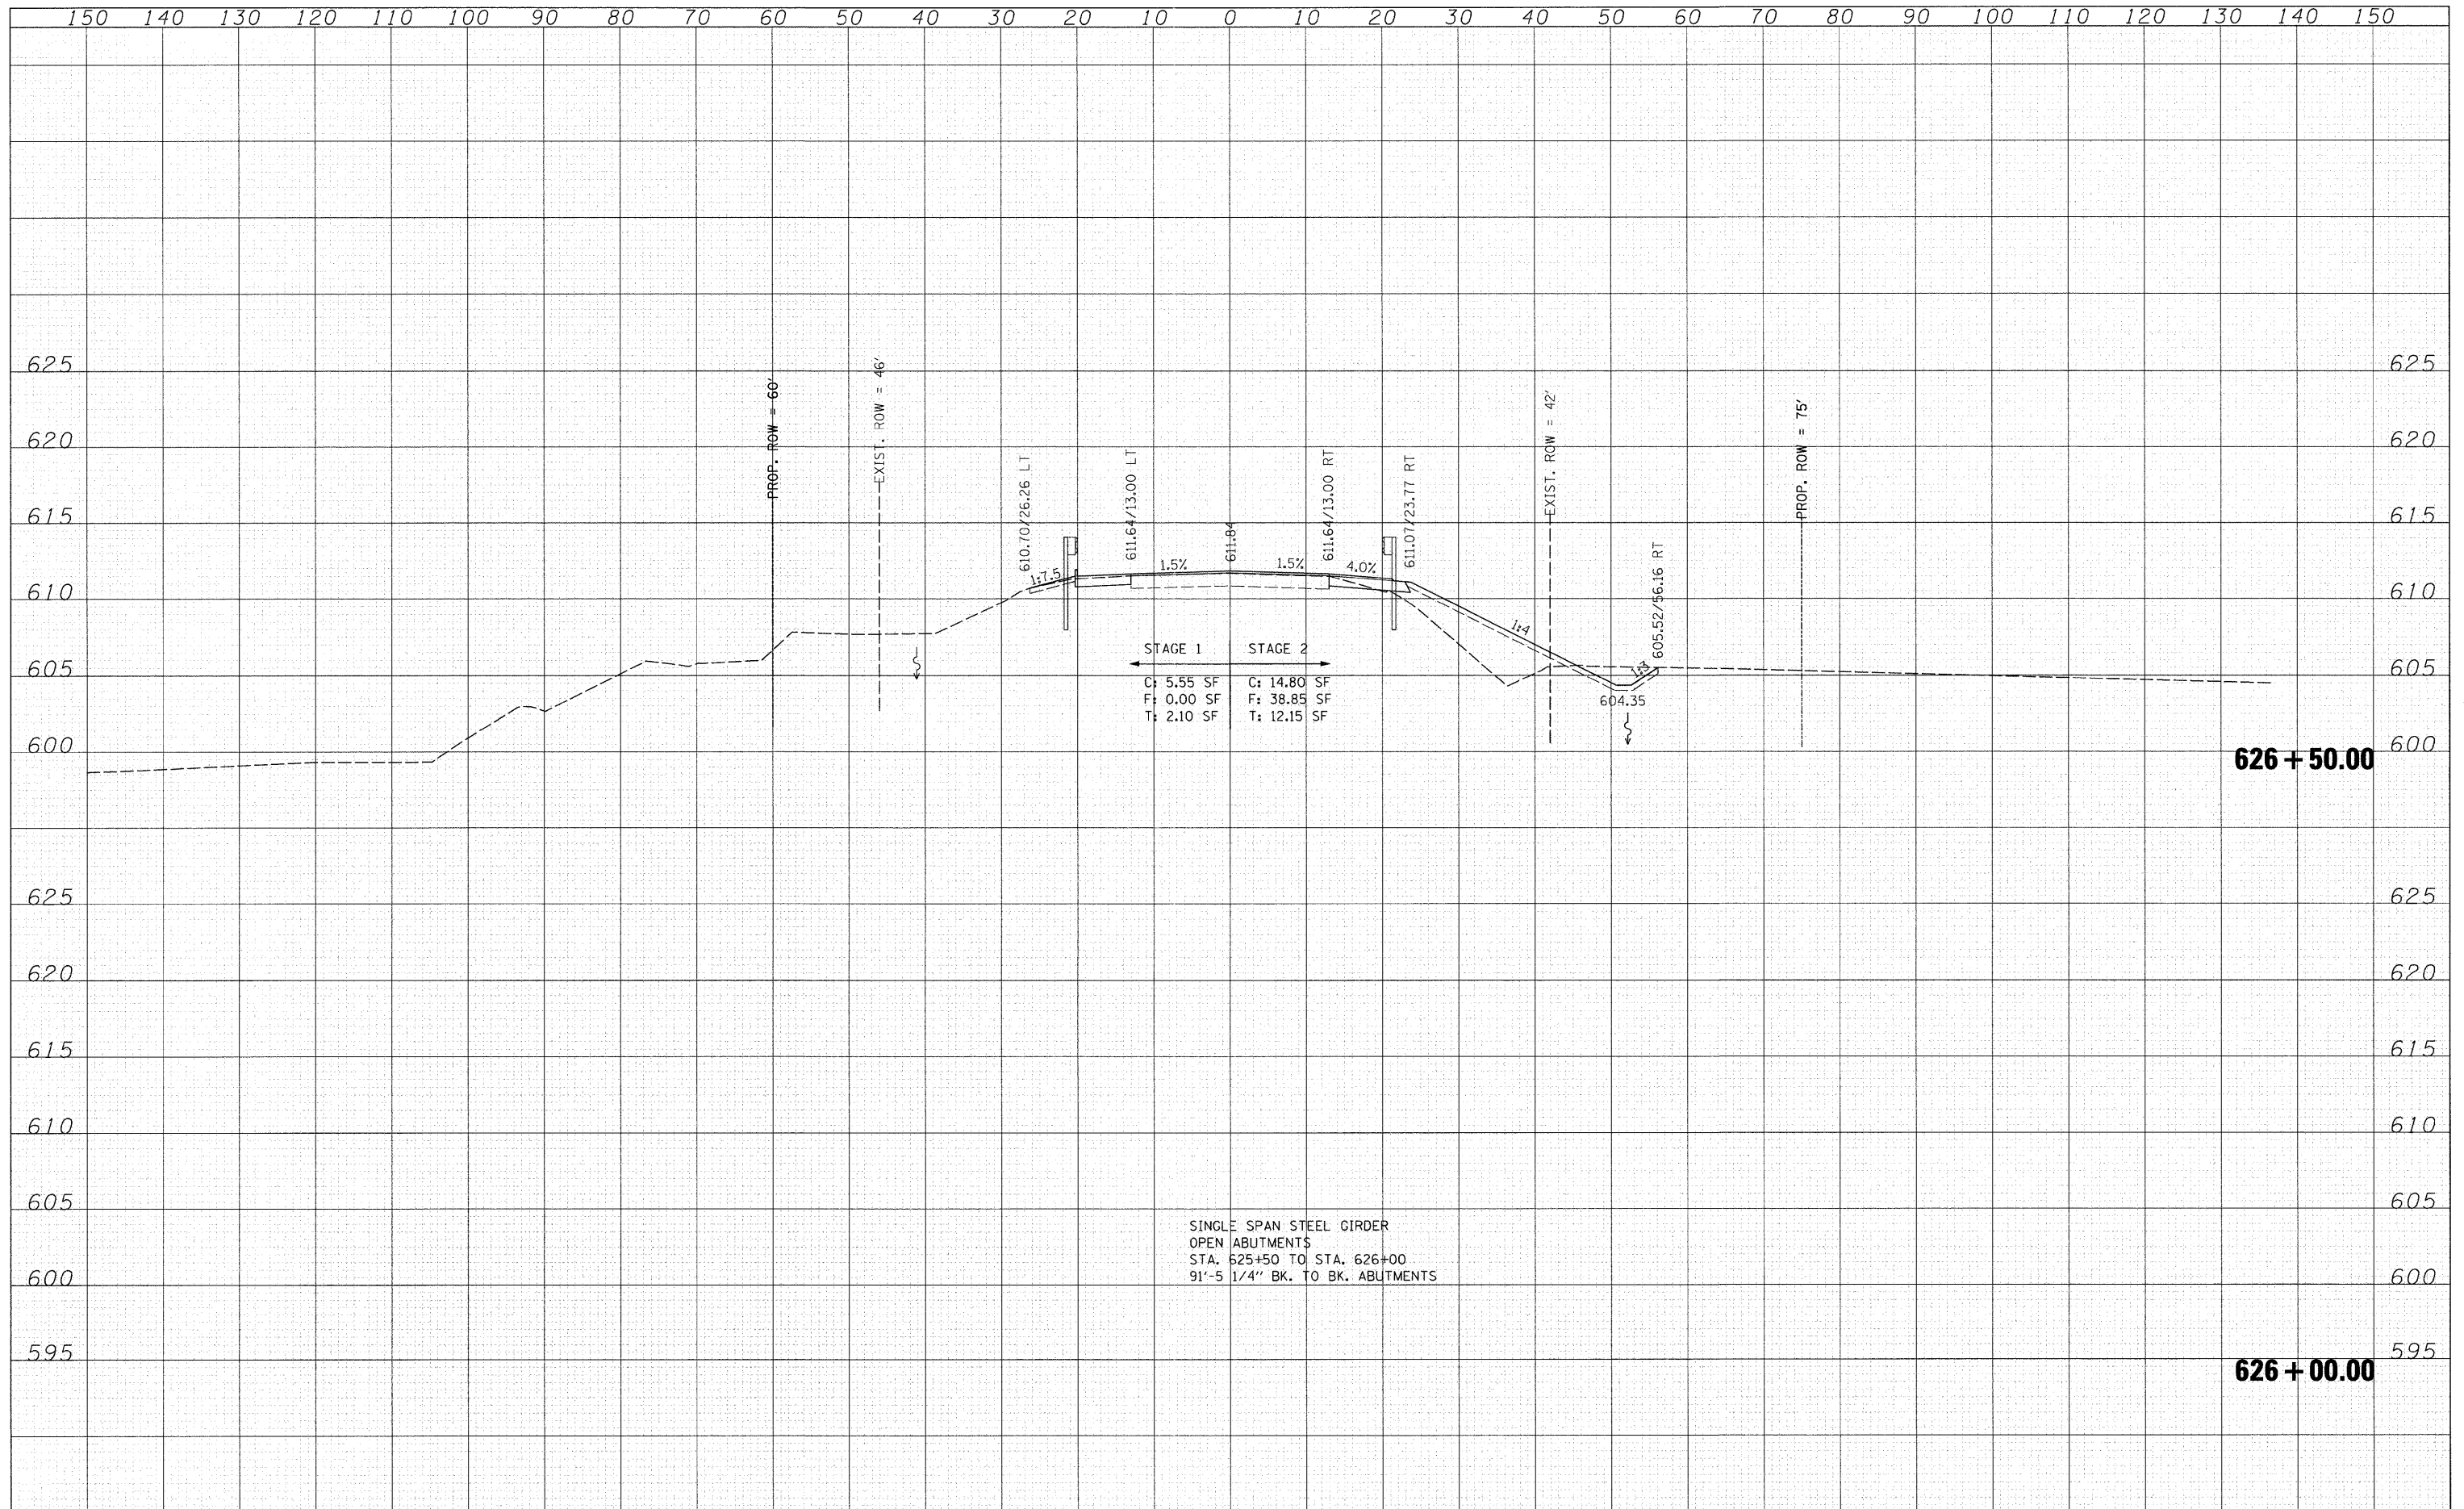

STAGE 1 STAGE 2
 C: 5.55 SF C: 14.80 SF
 F: 0.00 SF F: 38.85 SF
 T: 2.10 SF T: 12.15 SF

SINGLE SPAN STEEL GIRDER
 OPEN ABUTMENTS
 STA. 625+50 TO STA. 626+00
 91'-5" 1/4" BK. TO BK. ABUTMENTS

STATE OF ILLINOIS
 DEPARTMENT OF TRANSPORTATION

CROSS SECTIONS
 S.N. 037-0174

FILE NAME = S:\JOL\6300-6399\6346\027\Micros\Shi\shh\sshd.dgn

USER NAME = br1anf
 PLOT SCALE = 10,0000' / IN.
 PLOT DATE = 7/19/2011

DESIGNED VLF
 CHECKED RKK
 DRAWN VLF
 CHECKED RKK

REVISED -
 REVISED -
 REVISED -
 REVISED -

SCALE: SHEET NO. OF SHEETS STA. 626+00.00 TO STA. 626+50.00

F.A.P. RTE.	SECTION	COUNTY	TOTAL SHEETS	SHEET NO.
585	128 BR	HENRY	106	82
CONTRACT NO. 64C20				
FED. ROAD DIST. NO. 2 ILLINOIS FED. AID PROJECT				