


FINAL SURVEY	DATE
SURVEYED	BY
PLANS	
TEMPLATE	
NOTE BOOK	
AREAS	
CHECKED	
NO.	

ORIGINAL SURVEY	DATE
SURVEYED	BY
PLANS	
TEMPLATE	
NOTE BOOK	
AREAS	
CHECKED	
NO.	

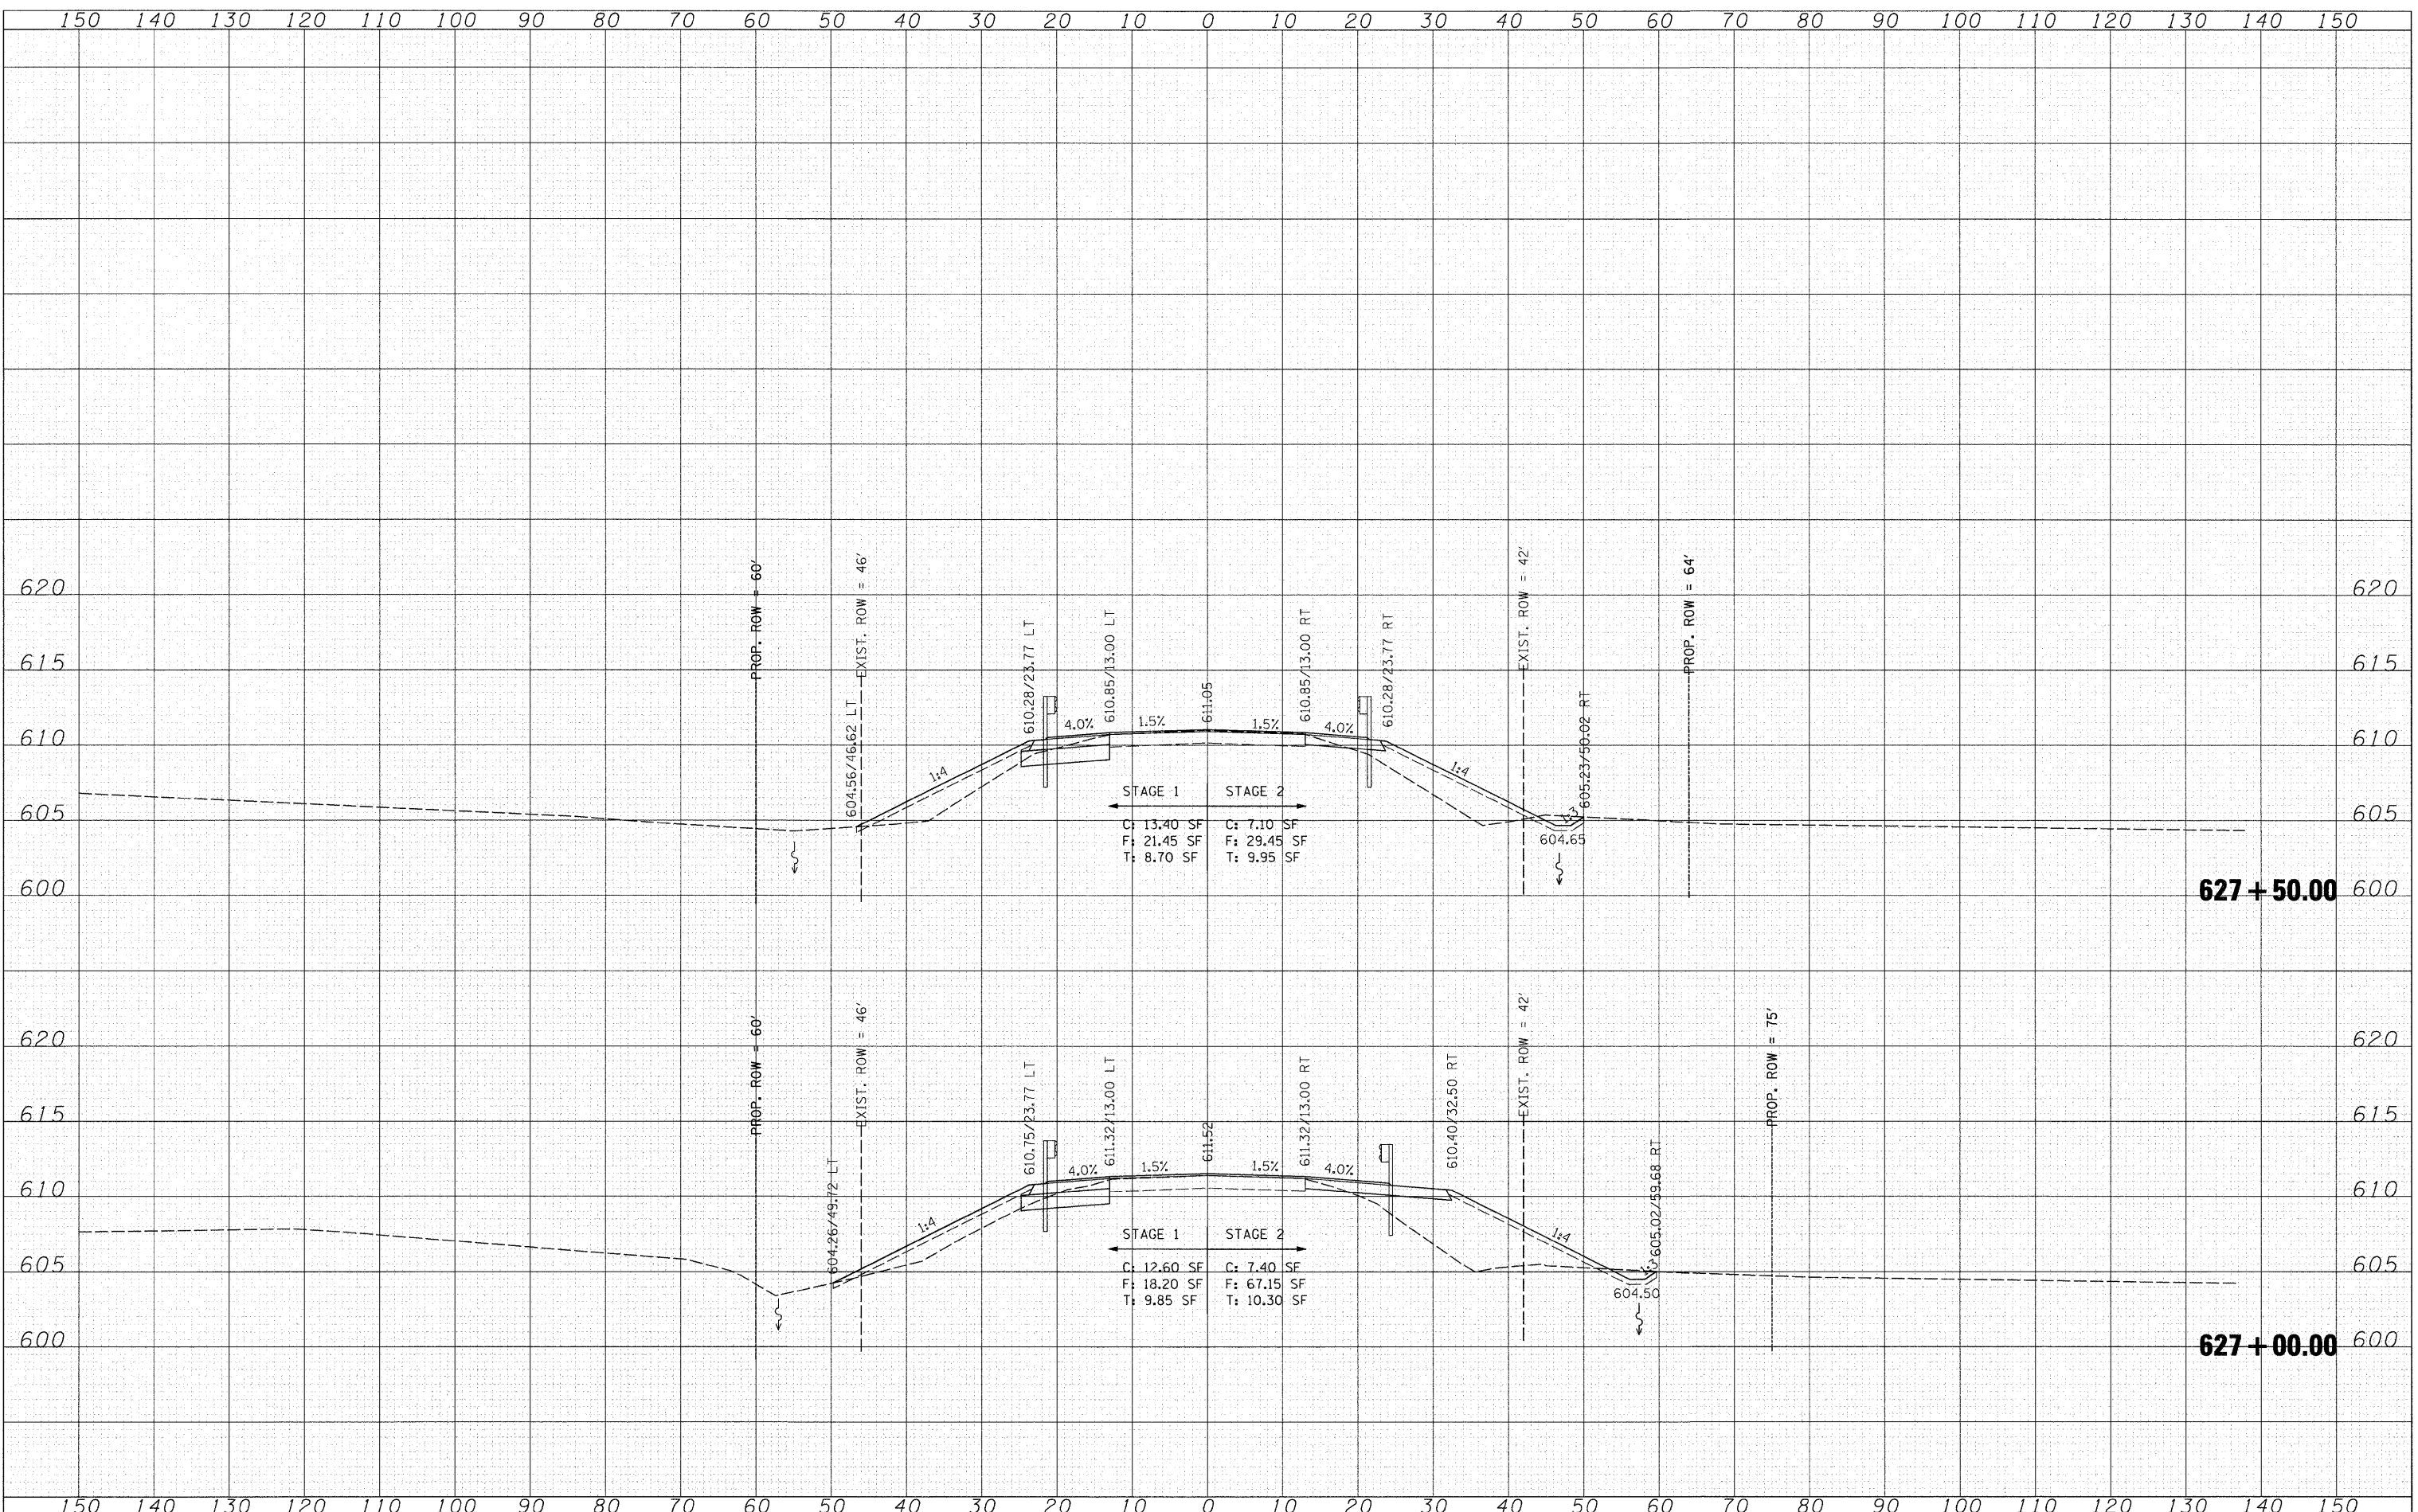

FILE NAME = S:\JOL\6320-6399\6346\027\Microsoft\Sh\sh\sh\dgn

USER NAME = brisnf  
 PLOT SCALE = 10.0000 "/ IN.  
 PLOT DATE = 7/19/2011

DESIGNED VLF  
 CHECKED RKK  
 DRAWN VLF  
 CHECKED RKK

REVISED -  
 REVISED -  
 REVISED -  
 REVISED -

**STATE OF ILLINOIS  
 DEPARTMENT OF TRANSPORTATION**

**CROSS SECTIONS  
 S.N. 037-0174**

SCALE: SHEET NO. OF SHEETS STA. 627+00.00 TO STA. 627+50.00

F.A.P. RTE.	SECTION	COUNTY	TOTAL SHEETS	SHEET NO.
585	128 BR	HENRY	106	83
FED. ROAD DIST. NO. 2 ILLINOIS FED. AID PROJECT				
CONTRACT NO. 64C20				