


FINAL SURVEY	DATE
SURVEYED	BY
NOTE BOOK	
TEMPLATE	
AREAS	
CHECKED	
NO.	

ORIGINAL SURVEY	DATE
SURVEYED	BY
NOTE BOOK	
TEMPLATE	
AREAS	
CHECKED	
NO.	

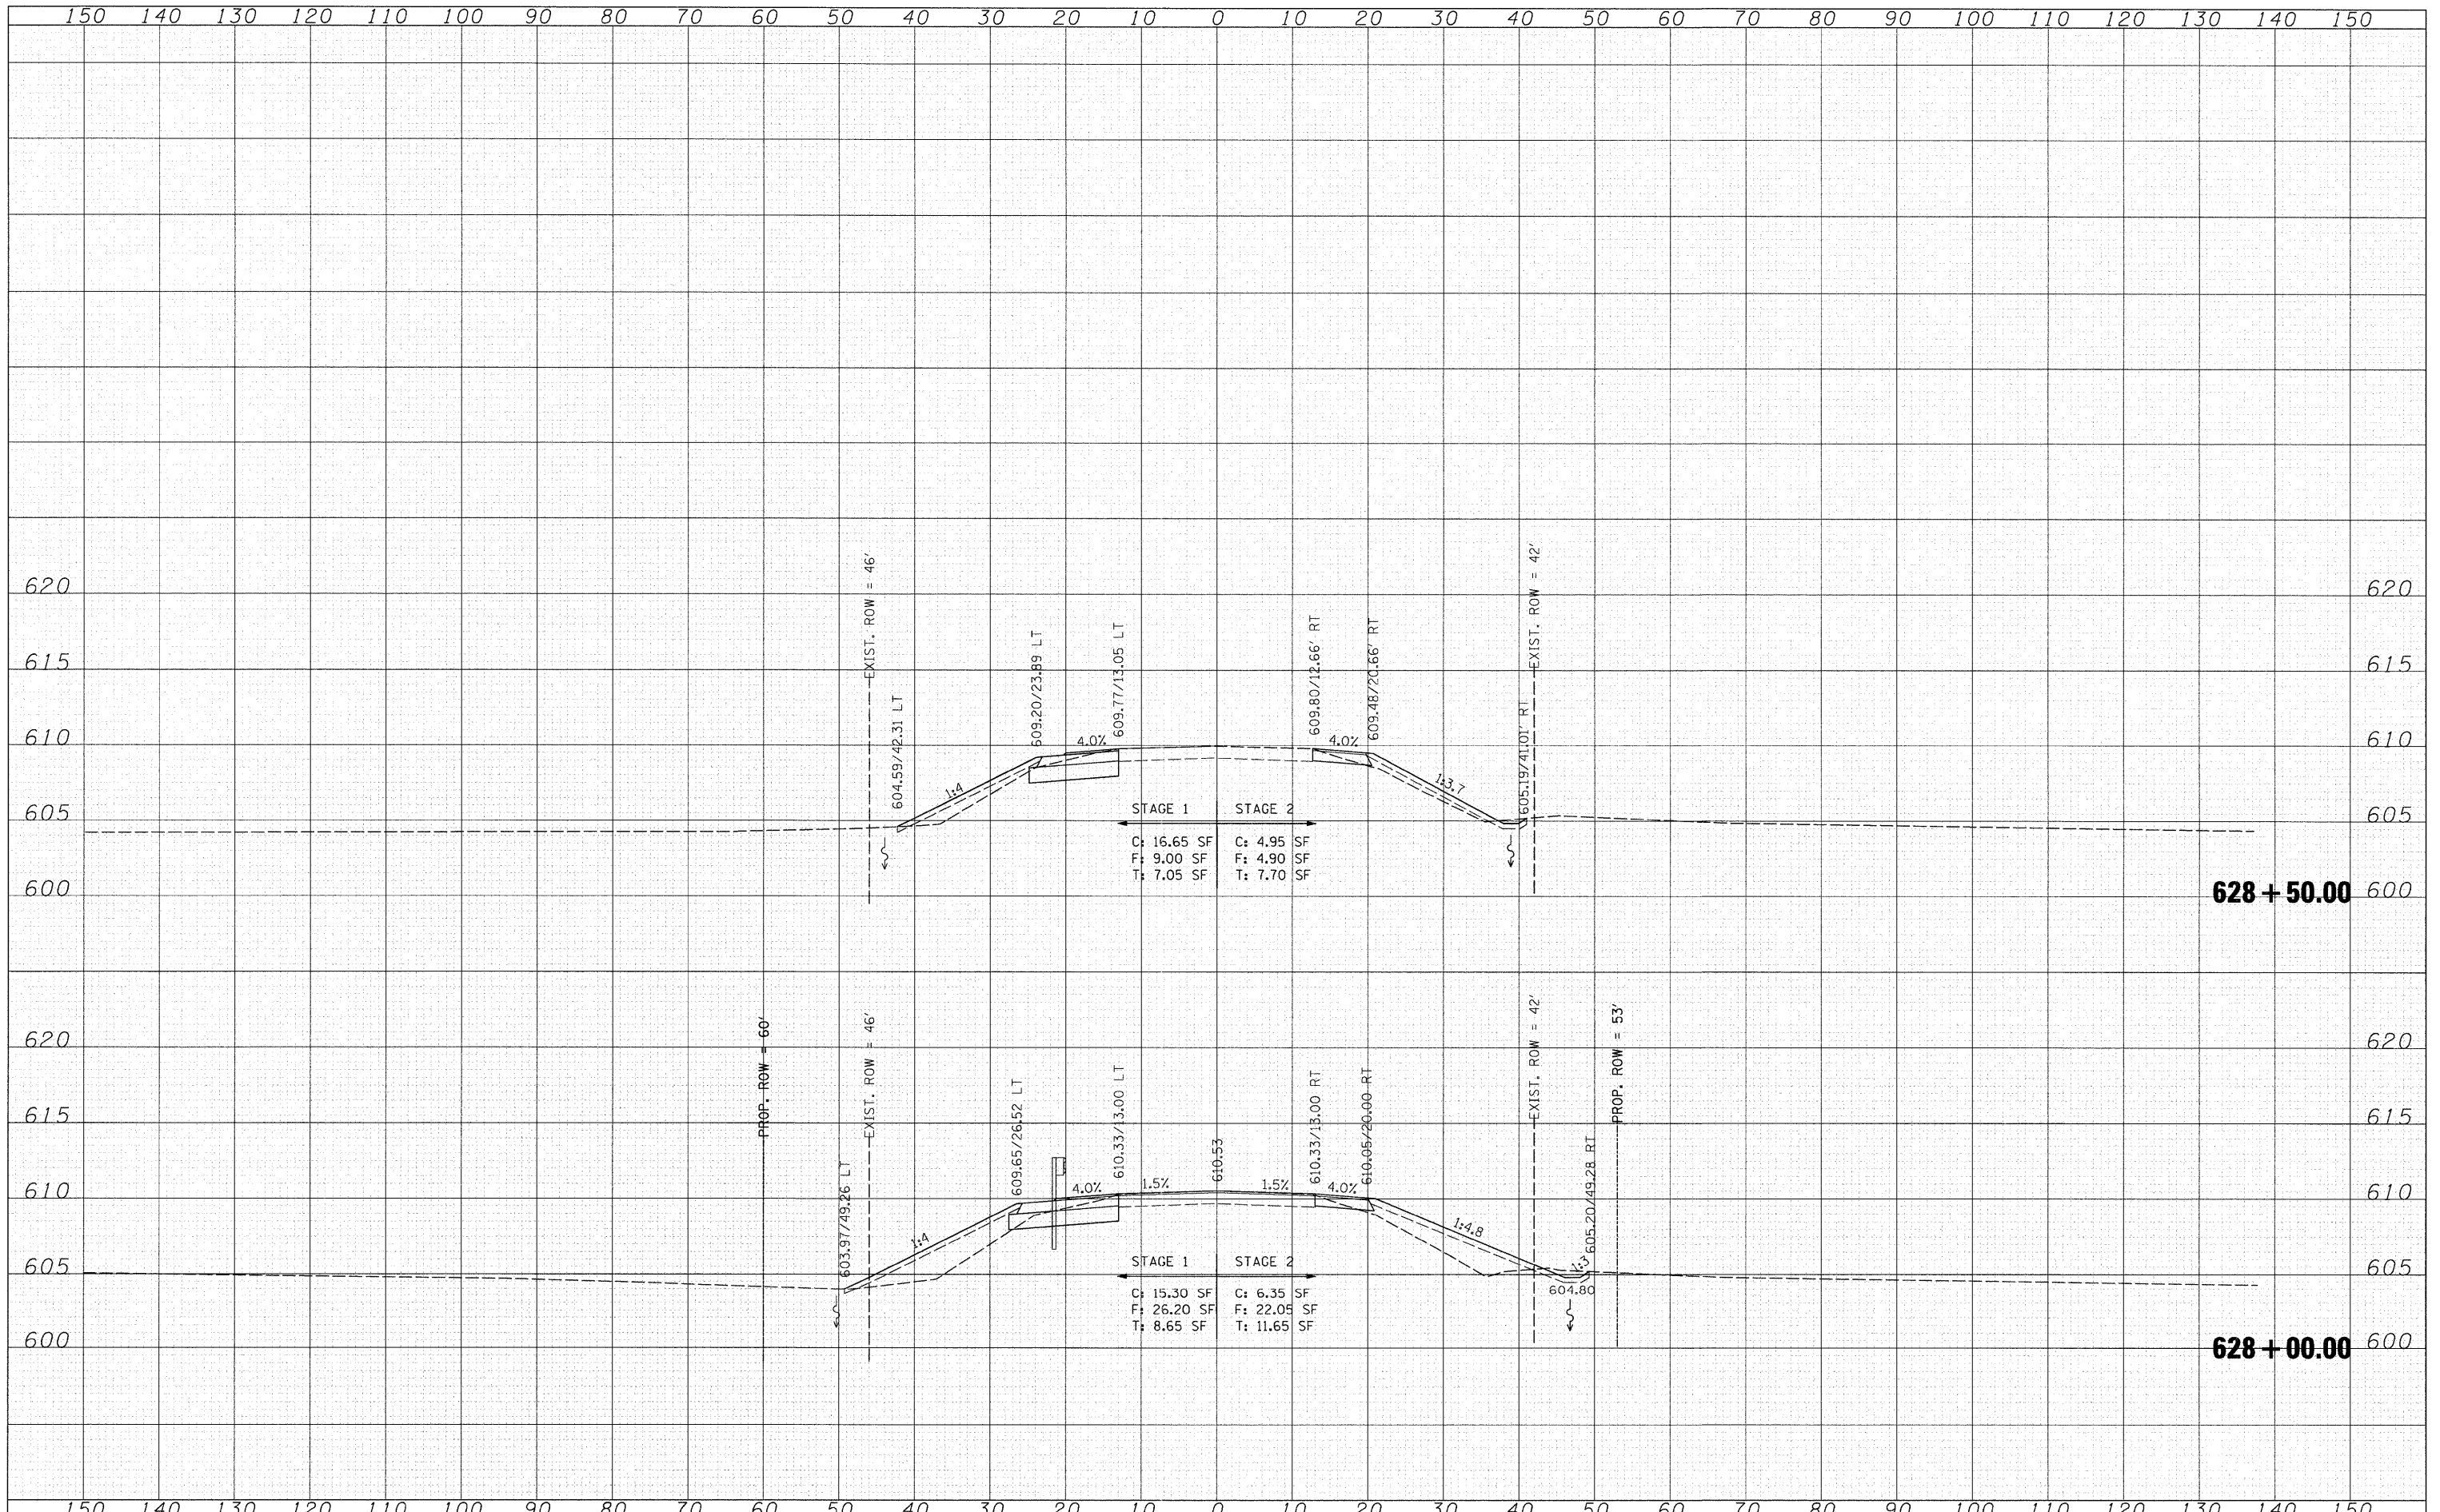

FILE NAME = S:\JOL\6300-6399\6346\027\Microsoft\Sh\sh\sh\sh\dgn	USER NAME = brionf	DESIGNED VLF	REVISIONS	STATE OF ILLINOIS DEPARTMENT OF TRANSPORTATION				CROSS SECTIONS S.N. 037-0174				F.A.P. RTE.	SECTION	COUNTY	TOTAL SHEETS	SHEET NO.
	PLOT SCALE = 10,0000' / IN.	CHECKED RKK	REVISIONS									585	128 BR	HENRY	106	84
	PLOT DATE = 7/19/2011	DRAWN VLF	REVISIONS									CONTRACT NO. 64C20				
		CHECKED RKK	REVISIONS									ILLINOIS FED. AID PROJECT				