


DATE	
BY	
FINAL SURVEY	
SURVEYED	
NOTE BOOK	
TEMPLATE	
AREAS CHECKED	
NO.	

DATE	
BY	
ORIGINAL SURVEY	
SURVEYED	
NOTE BOOK	
TEMPLATE	
AREAS CHECKED	
NO.	

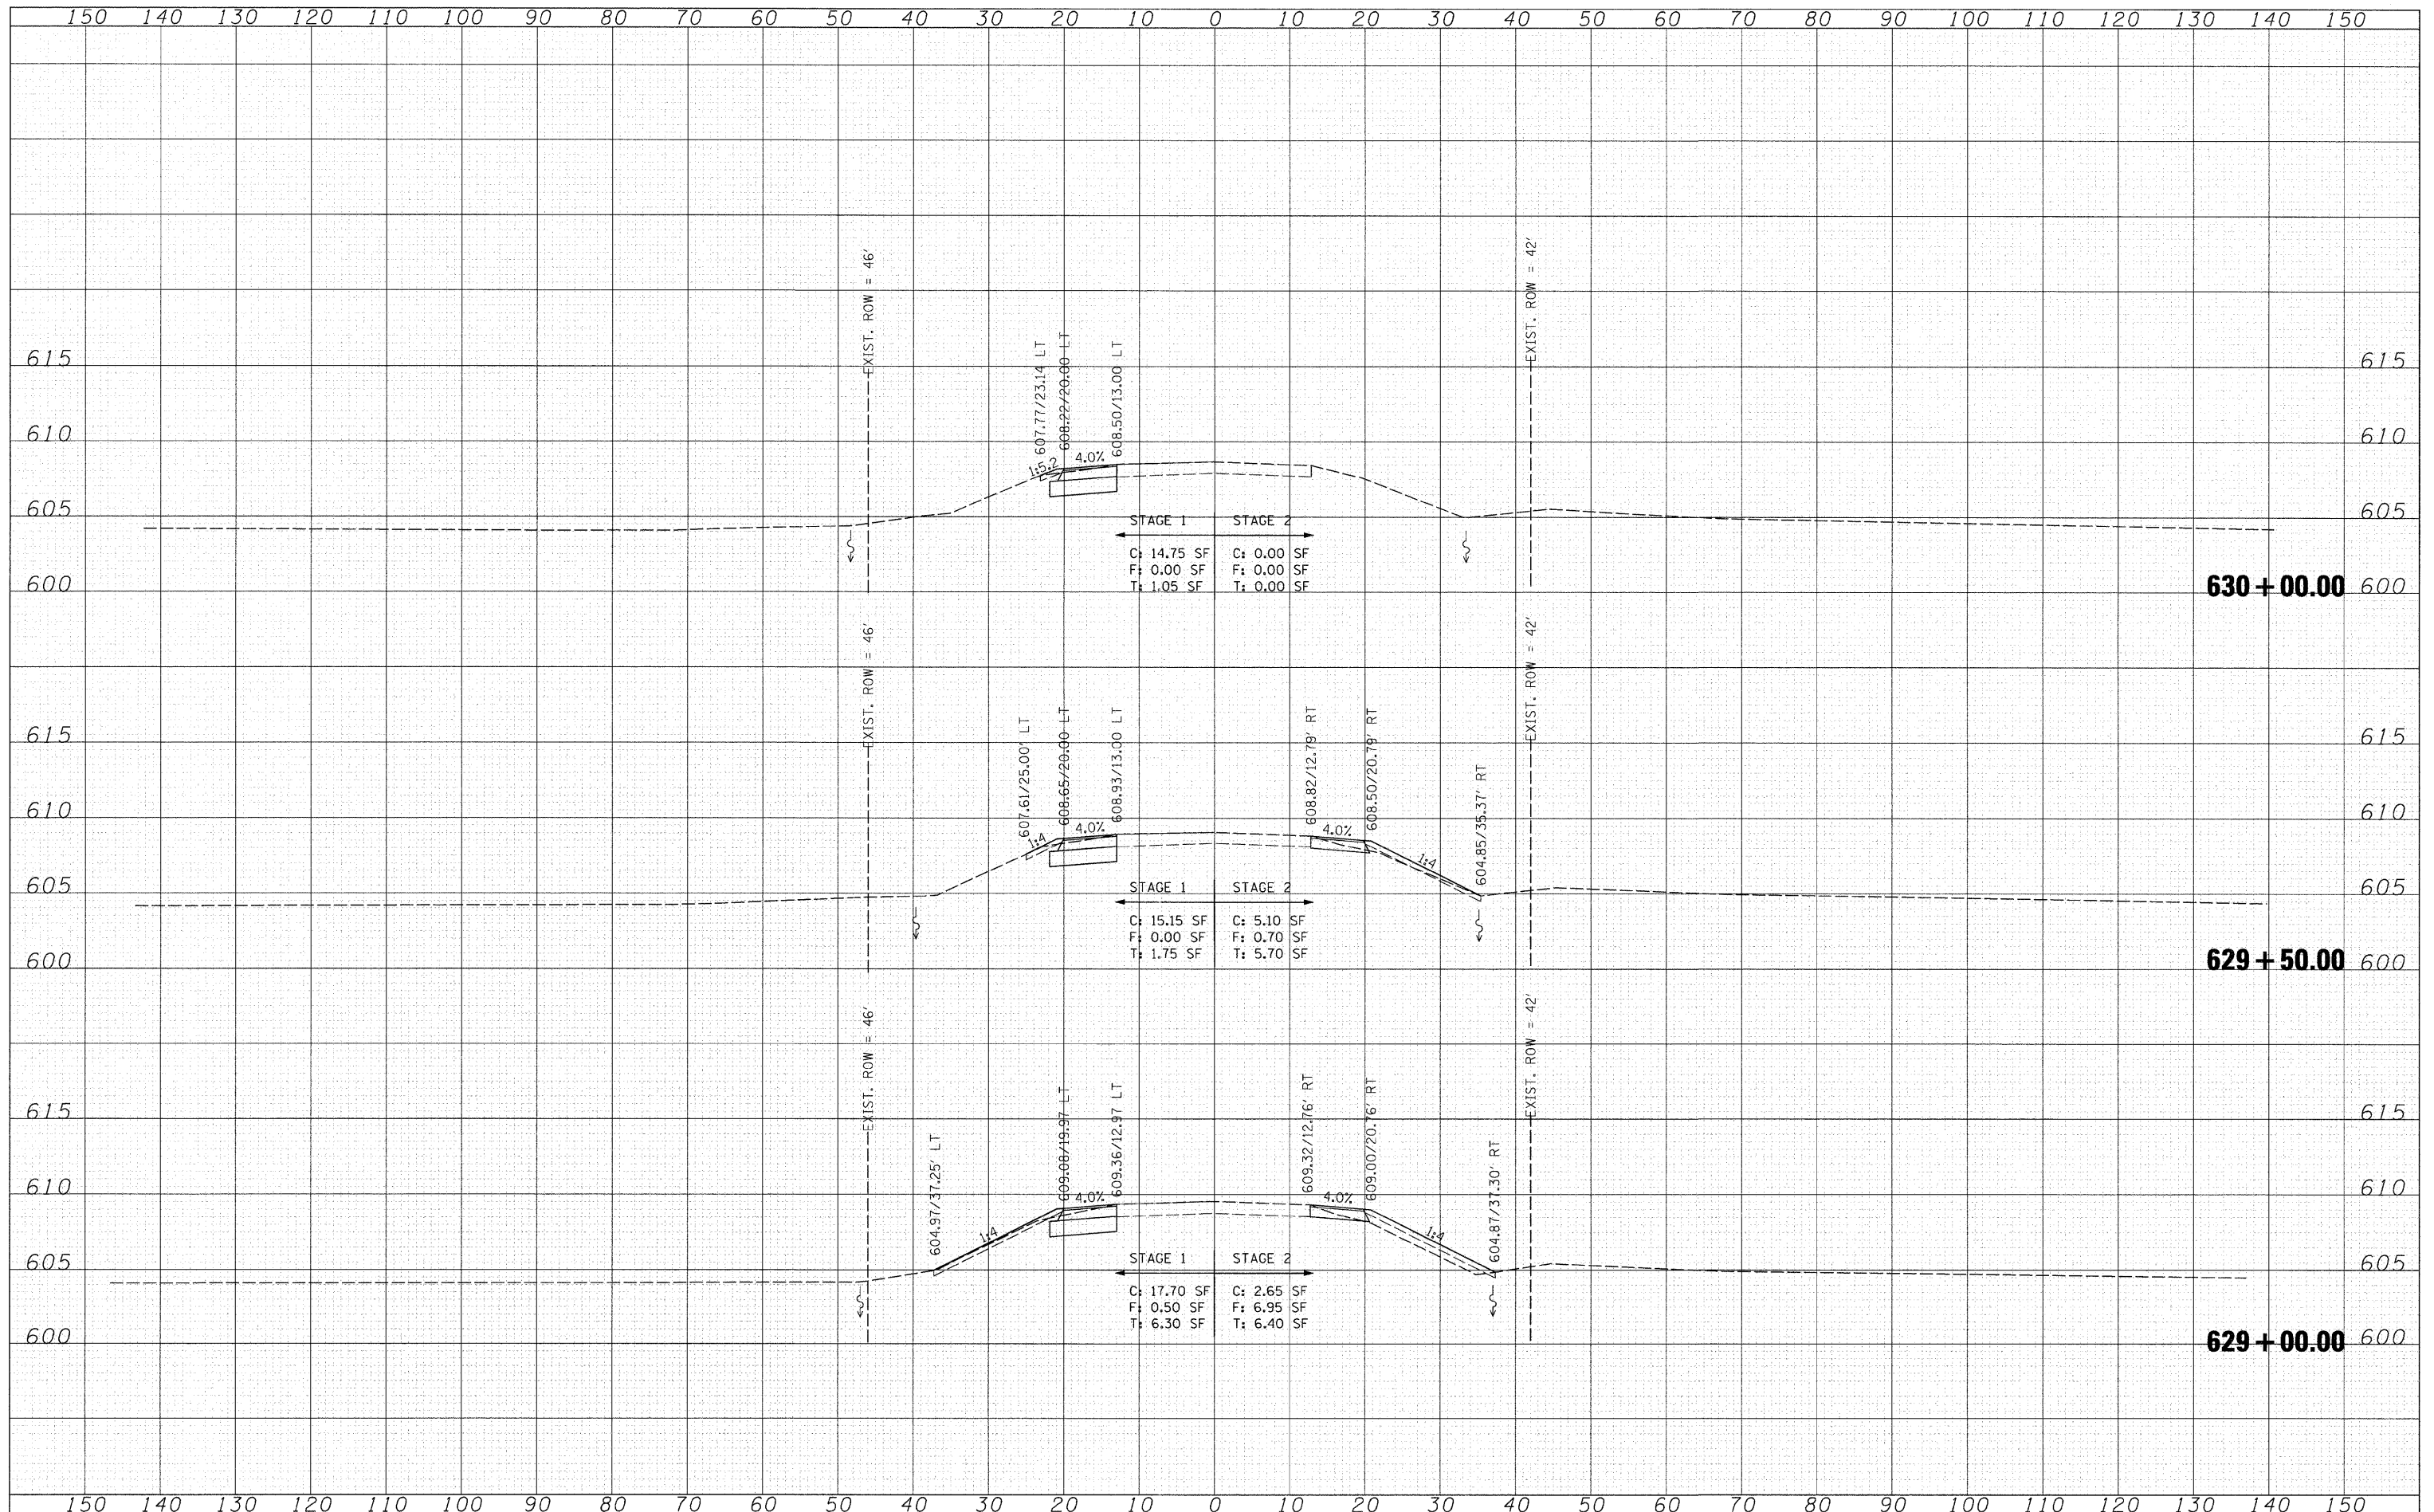

FILE NAME =  
 S:\JOL\6300-6399\6346\227\Microsoft\Sh\sh\sshd.dgn

USER NAME = brianf  
 DESIGNED -  
 CHECKED -  
 PLOT SCALE = 18,0000 ' / IN.  
 PLOT DATE = 7/19/2011

DESIGNED -  
 CHECKED -  
 DRAWN -  
 CHECKED -

REVISED -  
 REVISED -  
 REVISED -  
 REVISED -

**STATE OF ILLINOIS  
 DEPARTMENT OF TRANSPORTATION**

**CROSS SECTIONS  
 S.N. 037-0174**

SCALE: SHEET NO. OF SHEETS STA. 629+00.00 TO STA. 630+00.00

F.A.P. RTE. 585	SECTION 128 BR	COUNTY HENRY	TOTAL SHEETS 106	SHEET NO. 85
CONTRACT NO. 64C20				
FED. ROAD DIST. NO. 2 ILLINOIS FED. AID PROJECT				