


| | |
|---------------|------|
| FINAL SURVEY | DATE |
| SURVEYED | BY |
| NOTE BOOK | |
| TEMPLATE | |
| AREAS CHECKED | |
| NO. | |

| | |
|-----------------|------|
| ORIGINAL SURVEY | DATE |
| SURVEYED | BY |
| NOTE BOOK | |
| TEMPLATE | |
| AREAS CHECKED | |
| NO. | |

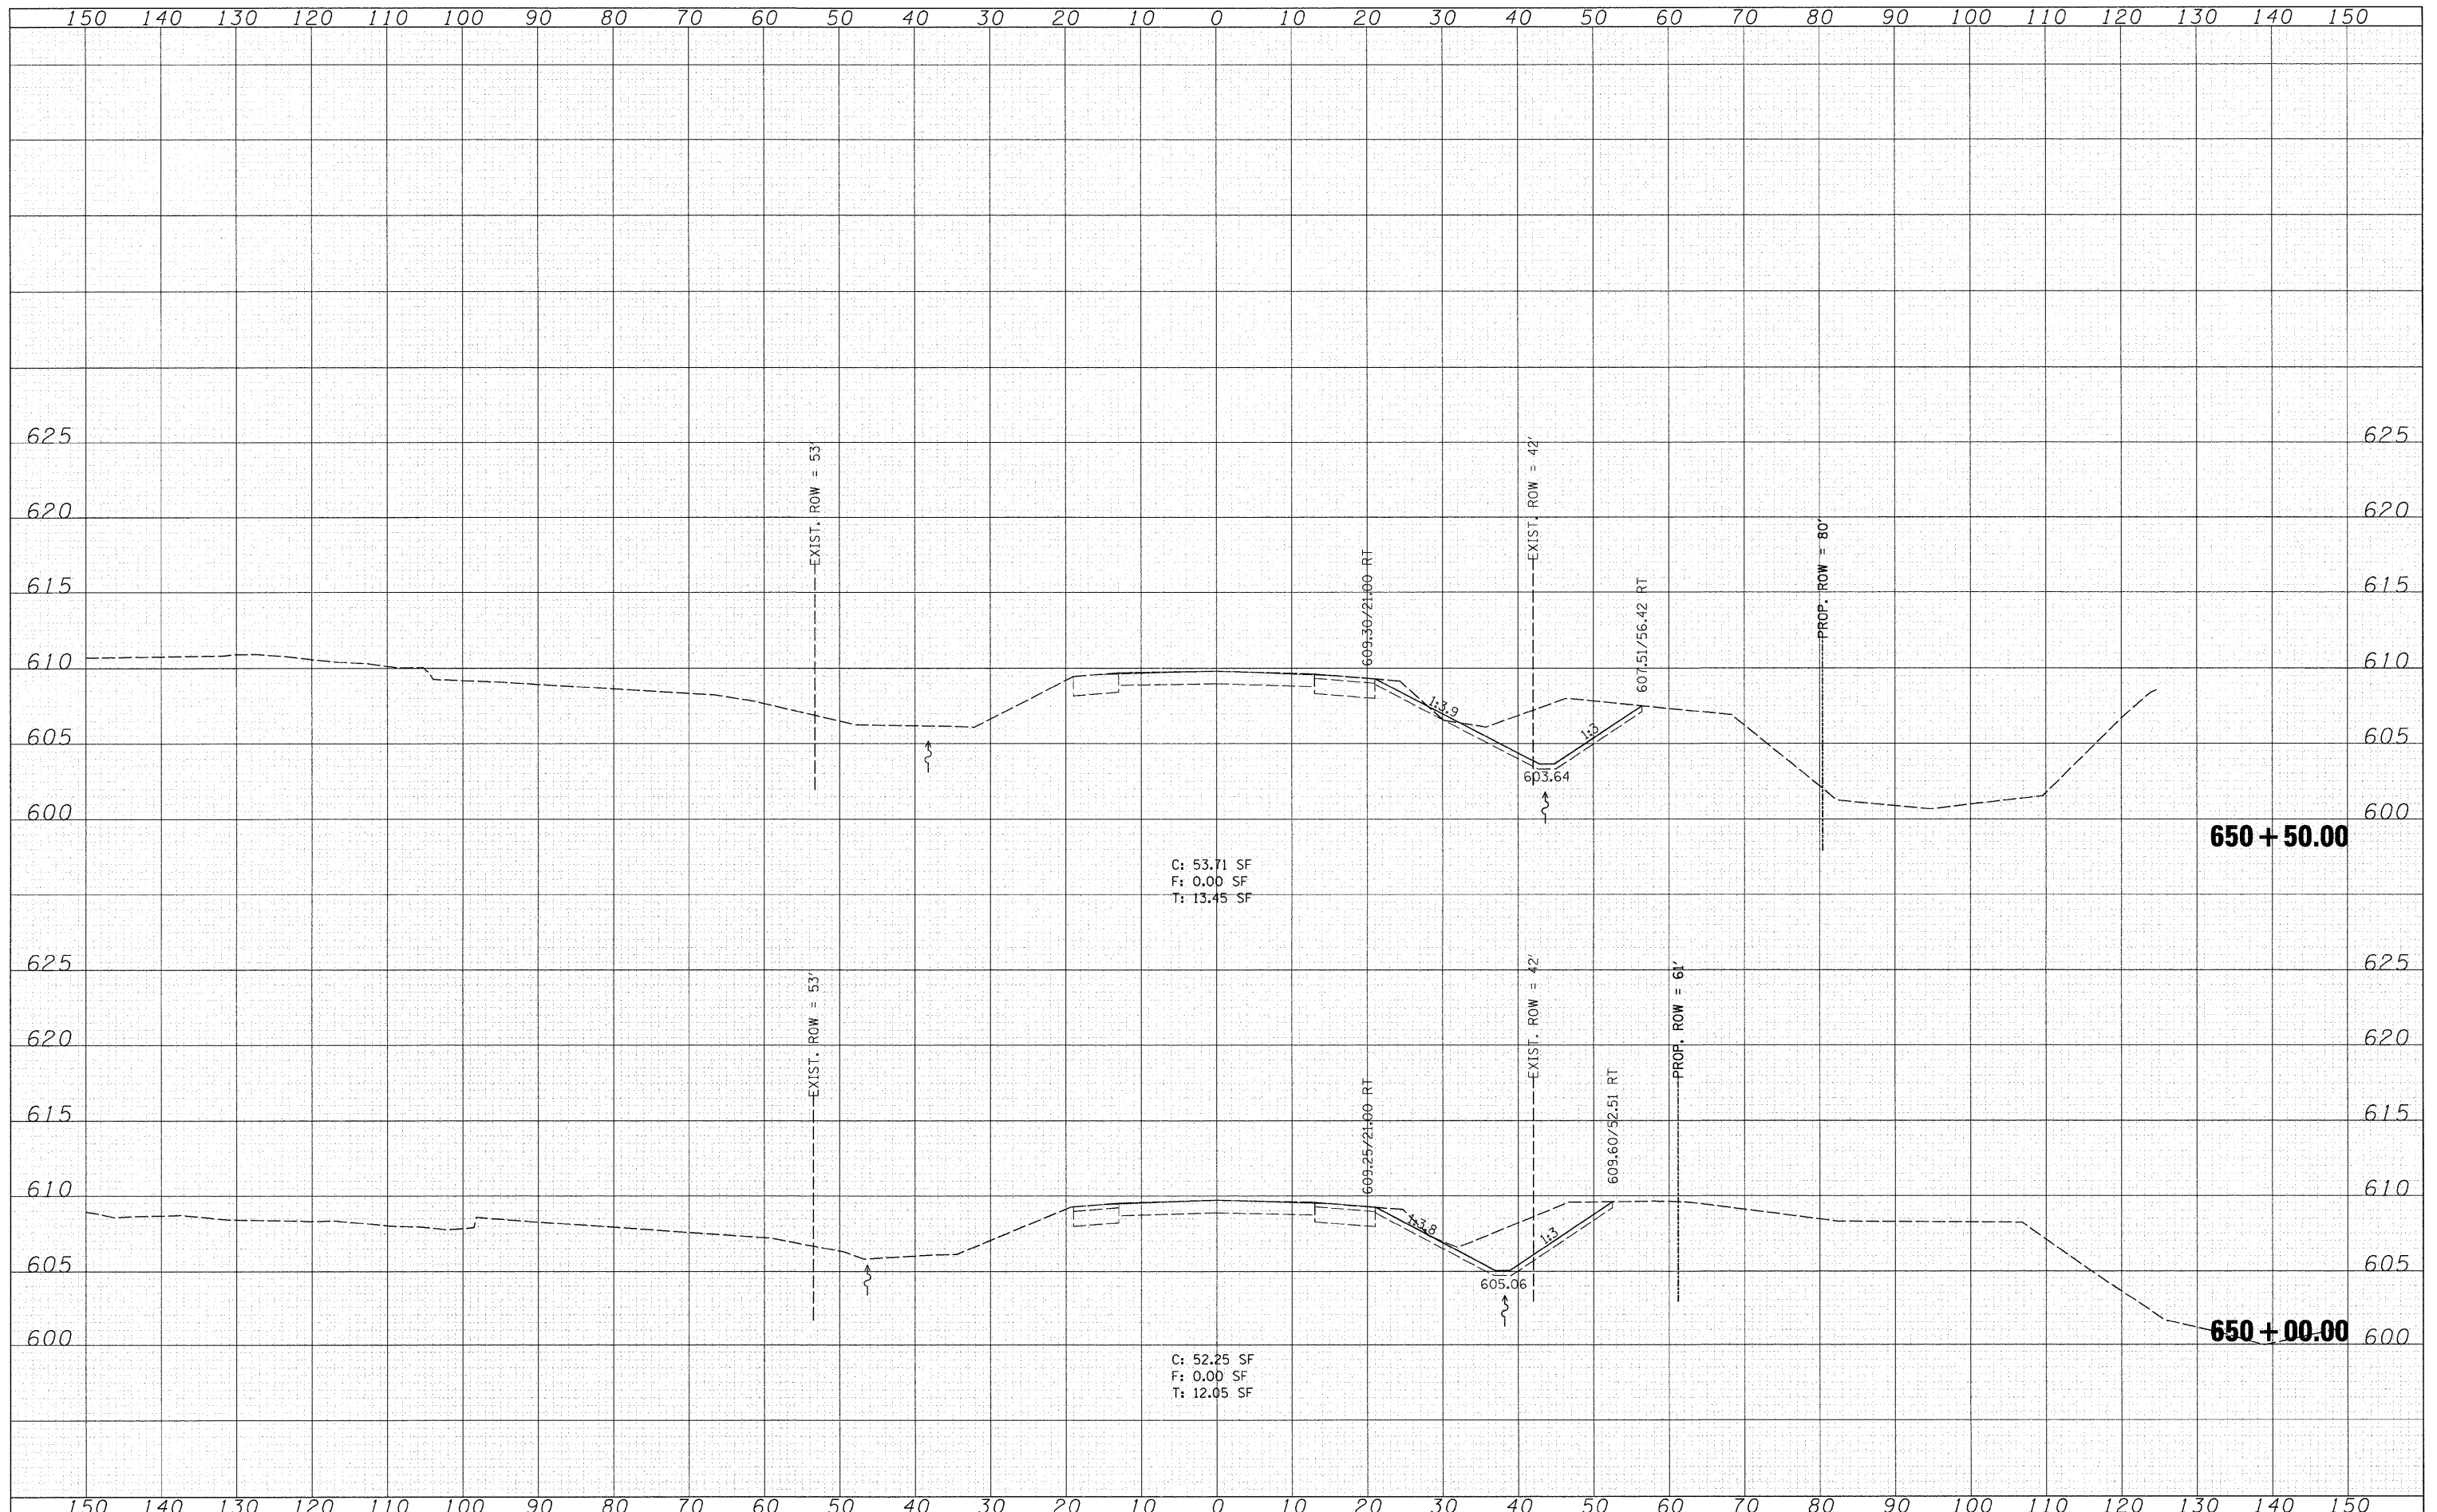

FILE NAME =
S:\JOL\6300-6399\6346\027\Microsoft\Sh\sh\ssht\dgn

USER NAME = brtanf
DESIGNED VLF
CHECKED RKK
DRAWN VLF
CHECKED RKK

REVISED -
REVISED -
REVISED -
REVISED -

**STATE OF ILLINOIS
DEPARTMENT OF TRANSPORTATION**

CROSS SECTIONS - CULVERT/DITCH

SCALE: SHEET NO. OF SHEETS STA. 650+00.00 TO STA. 650+50.00

| | | | | |
|---------------------------|---------|--------|--------------|-----------|
| F.A.P. RTE. | SECTION | COUNTY | TOTAL SHEETS | SHEET NO. |
| 585 | 128 BR | HENRY | 106 | 88 |
| CONTRACT NO. 64C20 | | | | |
| ILLINOIS FED. AID PROJECT | | | | |