


FINAL SURVEY	SURVEYED	DATE
NOTE BOOK	TEMPLE	
NO.	AREAS CHECKED	

ORIGINAL SURVEY	SURVEYED	DATE
NOTE BOOK	TEMPLE	
NO.	AREAS CHECKED	

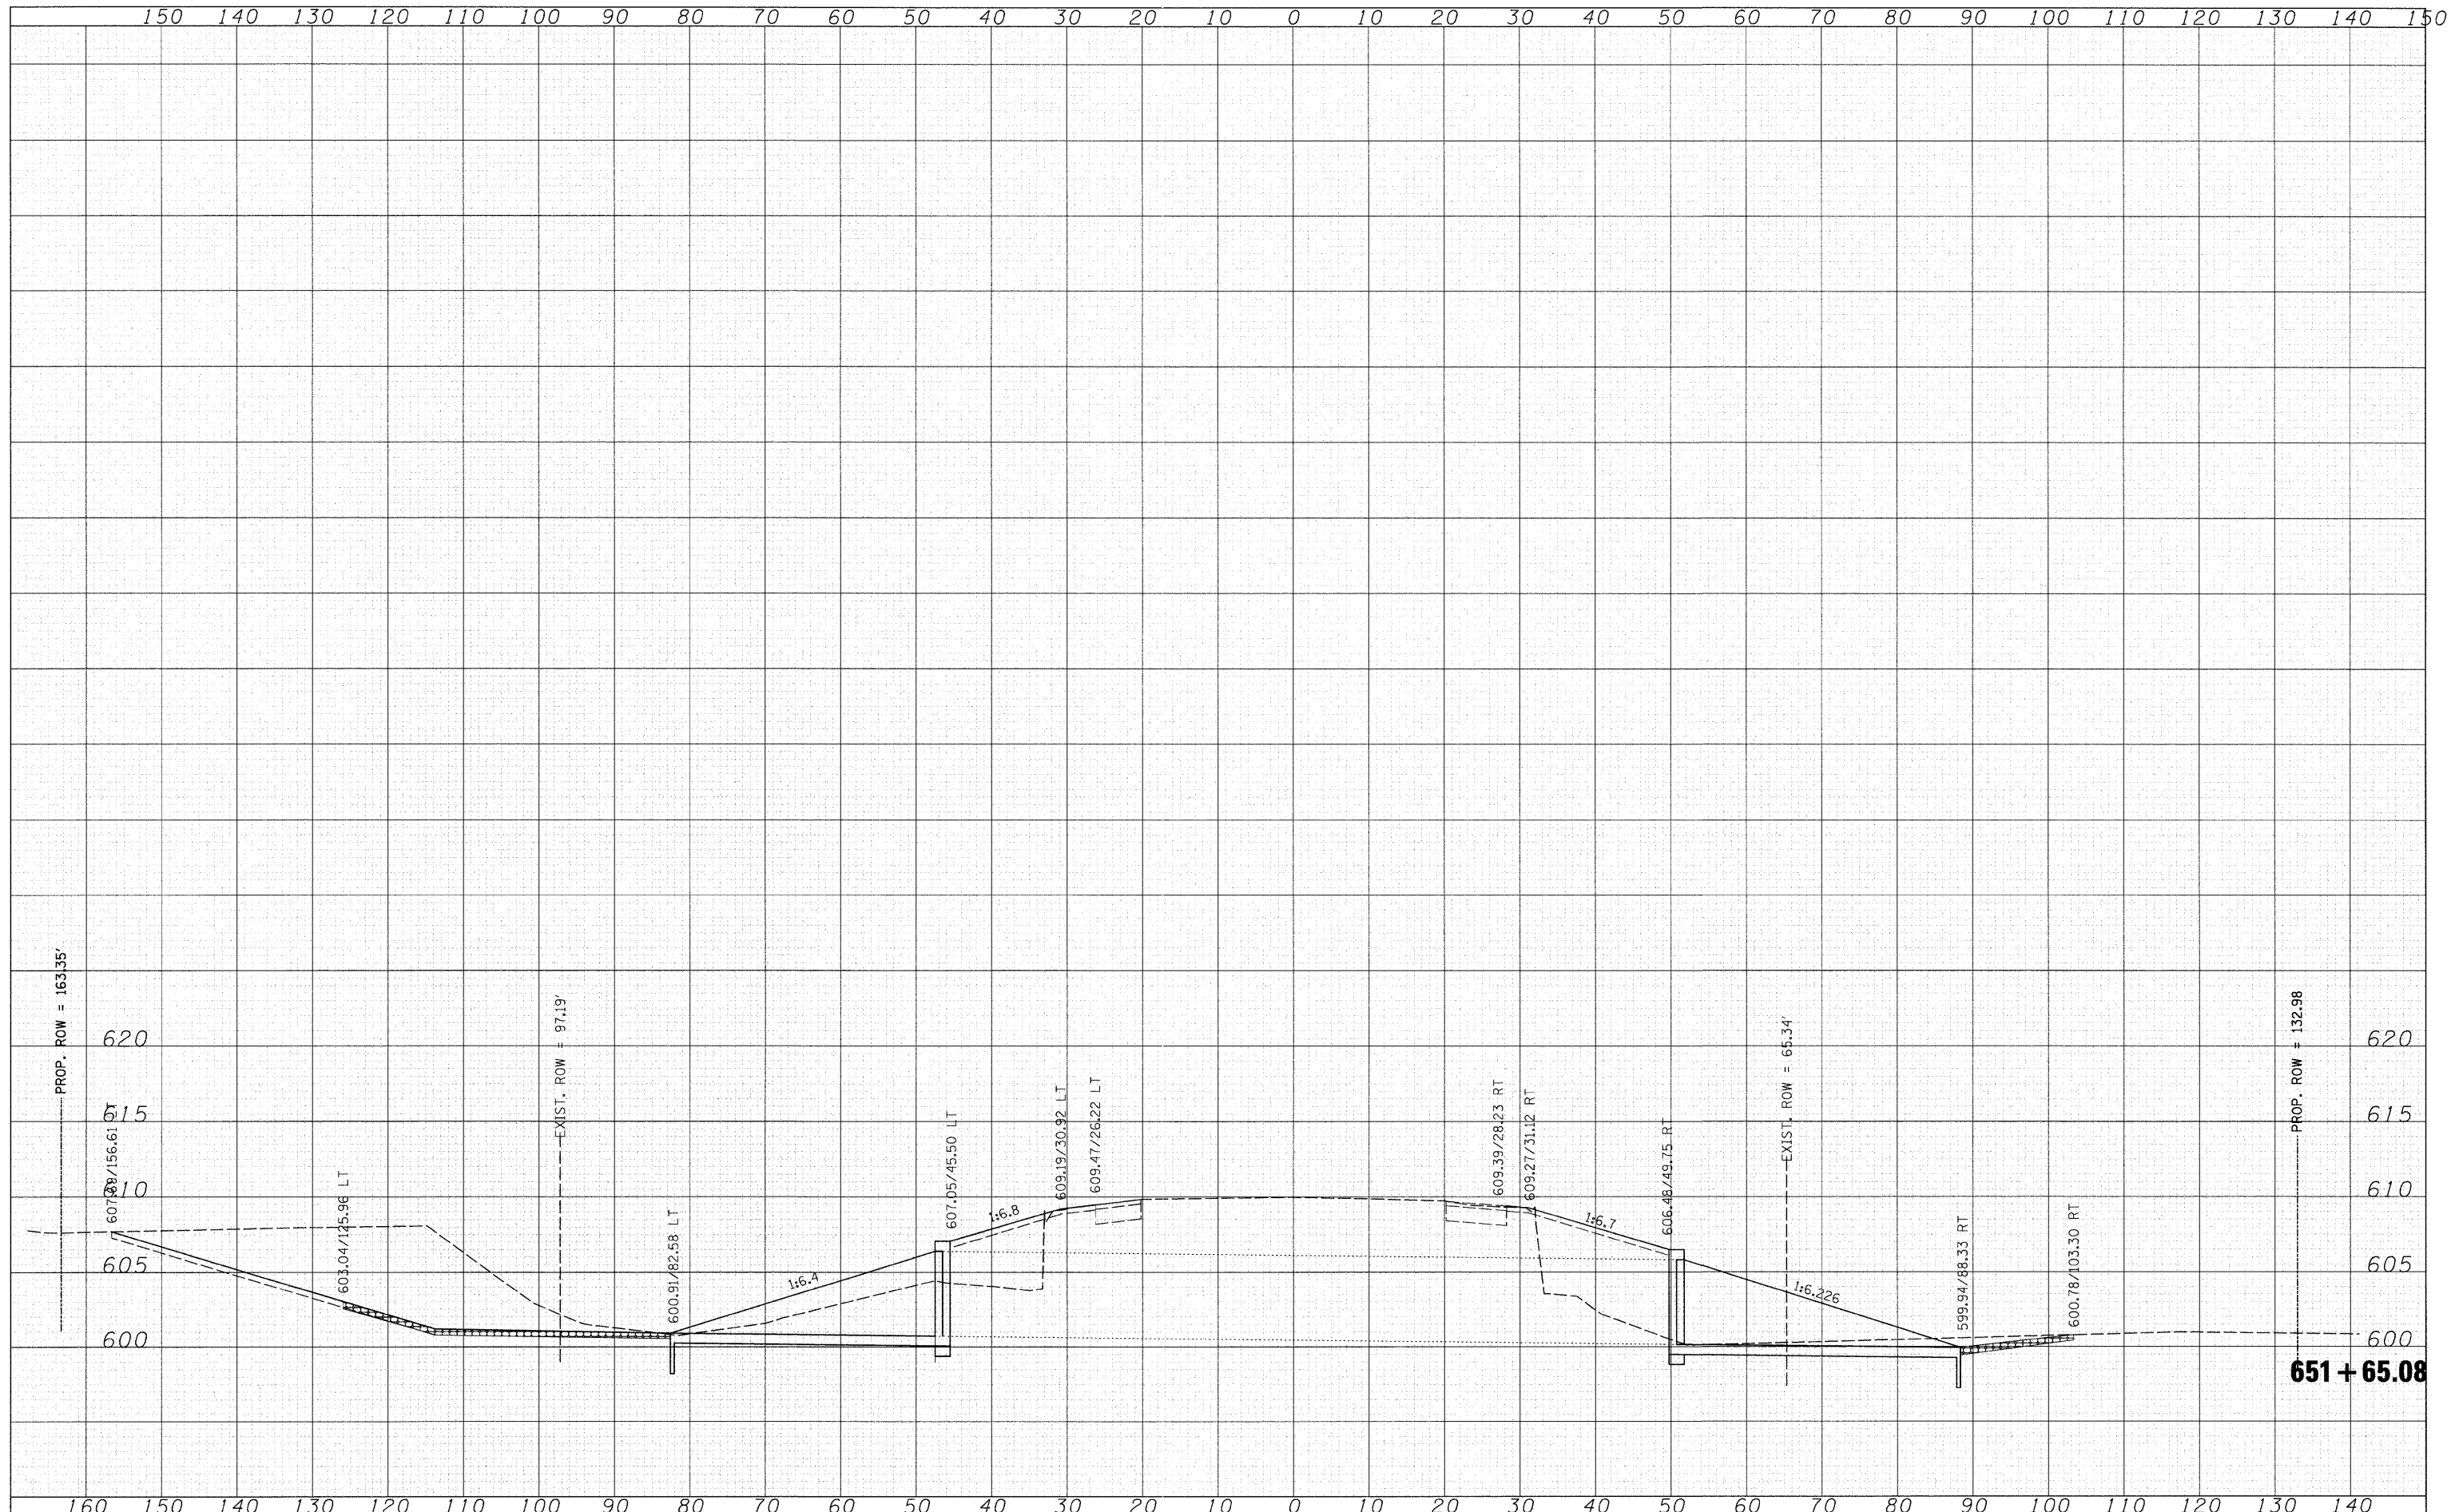

651 + 65.08

FILE NAME =	USER NAME = brtanf	DESIGNED -	REVISED -	STATE OF ILLINOIS DEPARTMENT OF TRANSPORTATION	CROSS SECTIONS - CULVERT/DITCH				F.A.P. RTE.	SECTION	COUNTY	TOTAL SHEETS	SHEET NO.
Sr\JOL\6300-6399\6346\027\Microsoft\Sh\sh\sshd.dgn		CHECKED -	REVISED -		SCALE:	SHEET NO.	OF	SHEETS	STA. 651+65.08	TO STA. 651+65.08	HENRY	106	90
		DRAWN -	REVISED -								CONTRACT NO. 64C20		
		CHECKED -	REVISED -								FED. ROAD DIST. NO. 2	ILLINOIS	FED. AID PROJECT