


FINAL SURVEY	SURVEYED	BY	DATE
NOTE BOOK	TEMPLE		
NO.	AREAS CHECKED		

ORIGINAL SURVEY	SURVEYED	BY	DATE
NOTE BOOK	TEMPLE		
NO.	AREAS CHECKED		

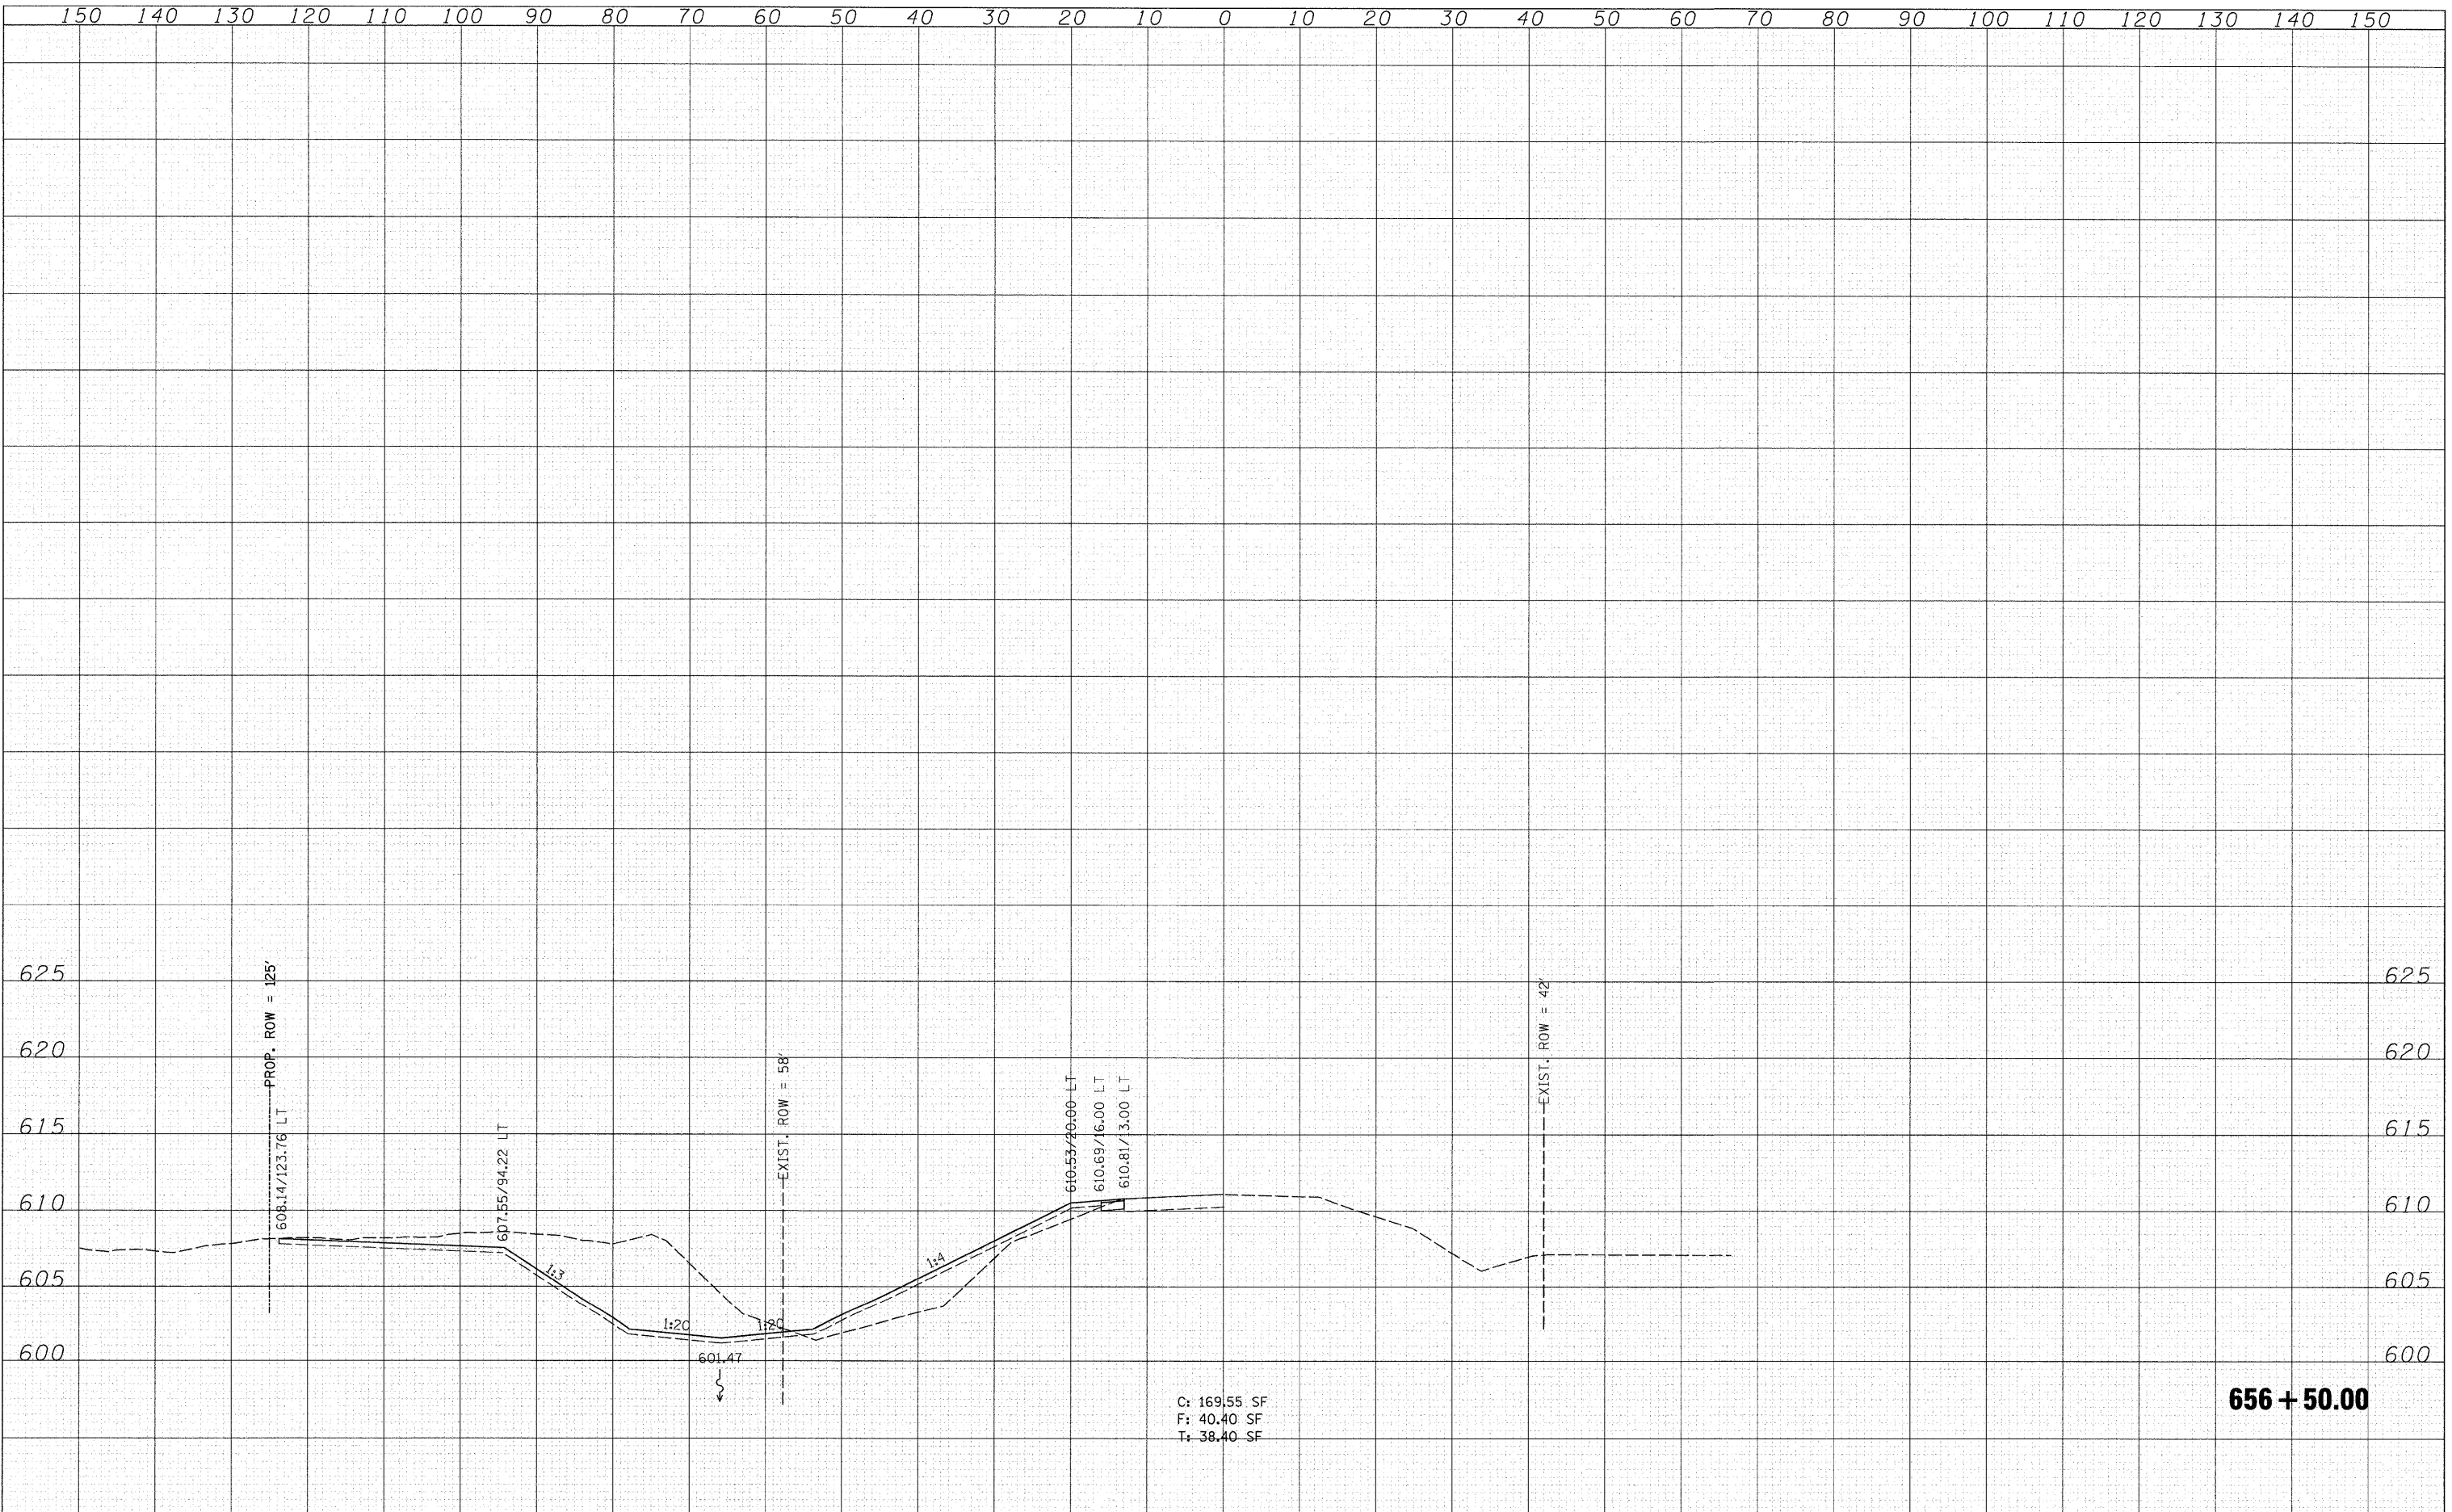

FILE NAME =	USER NAME = brianf	DESIGNED VLF	REVISED -	STATE OF ILLINOIS DEPARTMENT OF TRANSPORTATION	CROSS SECTIONS - CULVERT/DITCH				F.A.P. RTE.	SECTION	COUNTY	TOTAL SHEETS	SHEET NO.		
S:\JUL\6302--6399\6346\027\Micros\Sh\shht-xssht.dgn		CHECKED RKK	REVISED -		SCALE:	SHEET NO.	OF	SHEETS	STA. 656+50.00	TO STA. 657+00.00	585	128 BR	HENRY	106	96
	PLOT SCALE = 10,0000' / IN.	DRAWN VLF	REVISED -												
	PLOT DATE = 7/19/2011	CHECKED RKK	REVISED -												
											CONTRACT NO. 64C20			ILLINOIS FED. AID PROJECT	