


FINAL SURVEY	SURVEYED	DATE
NOTE BOOK	TEMPLATE	BY
AREAS	CHECKED	
NO.		

ORIGINAL SURVEY	SURVEYED	DATE
NOTE BOOK	TEMPLATE	BY
AREAS	CHECKED	
NO.		

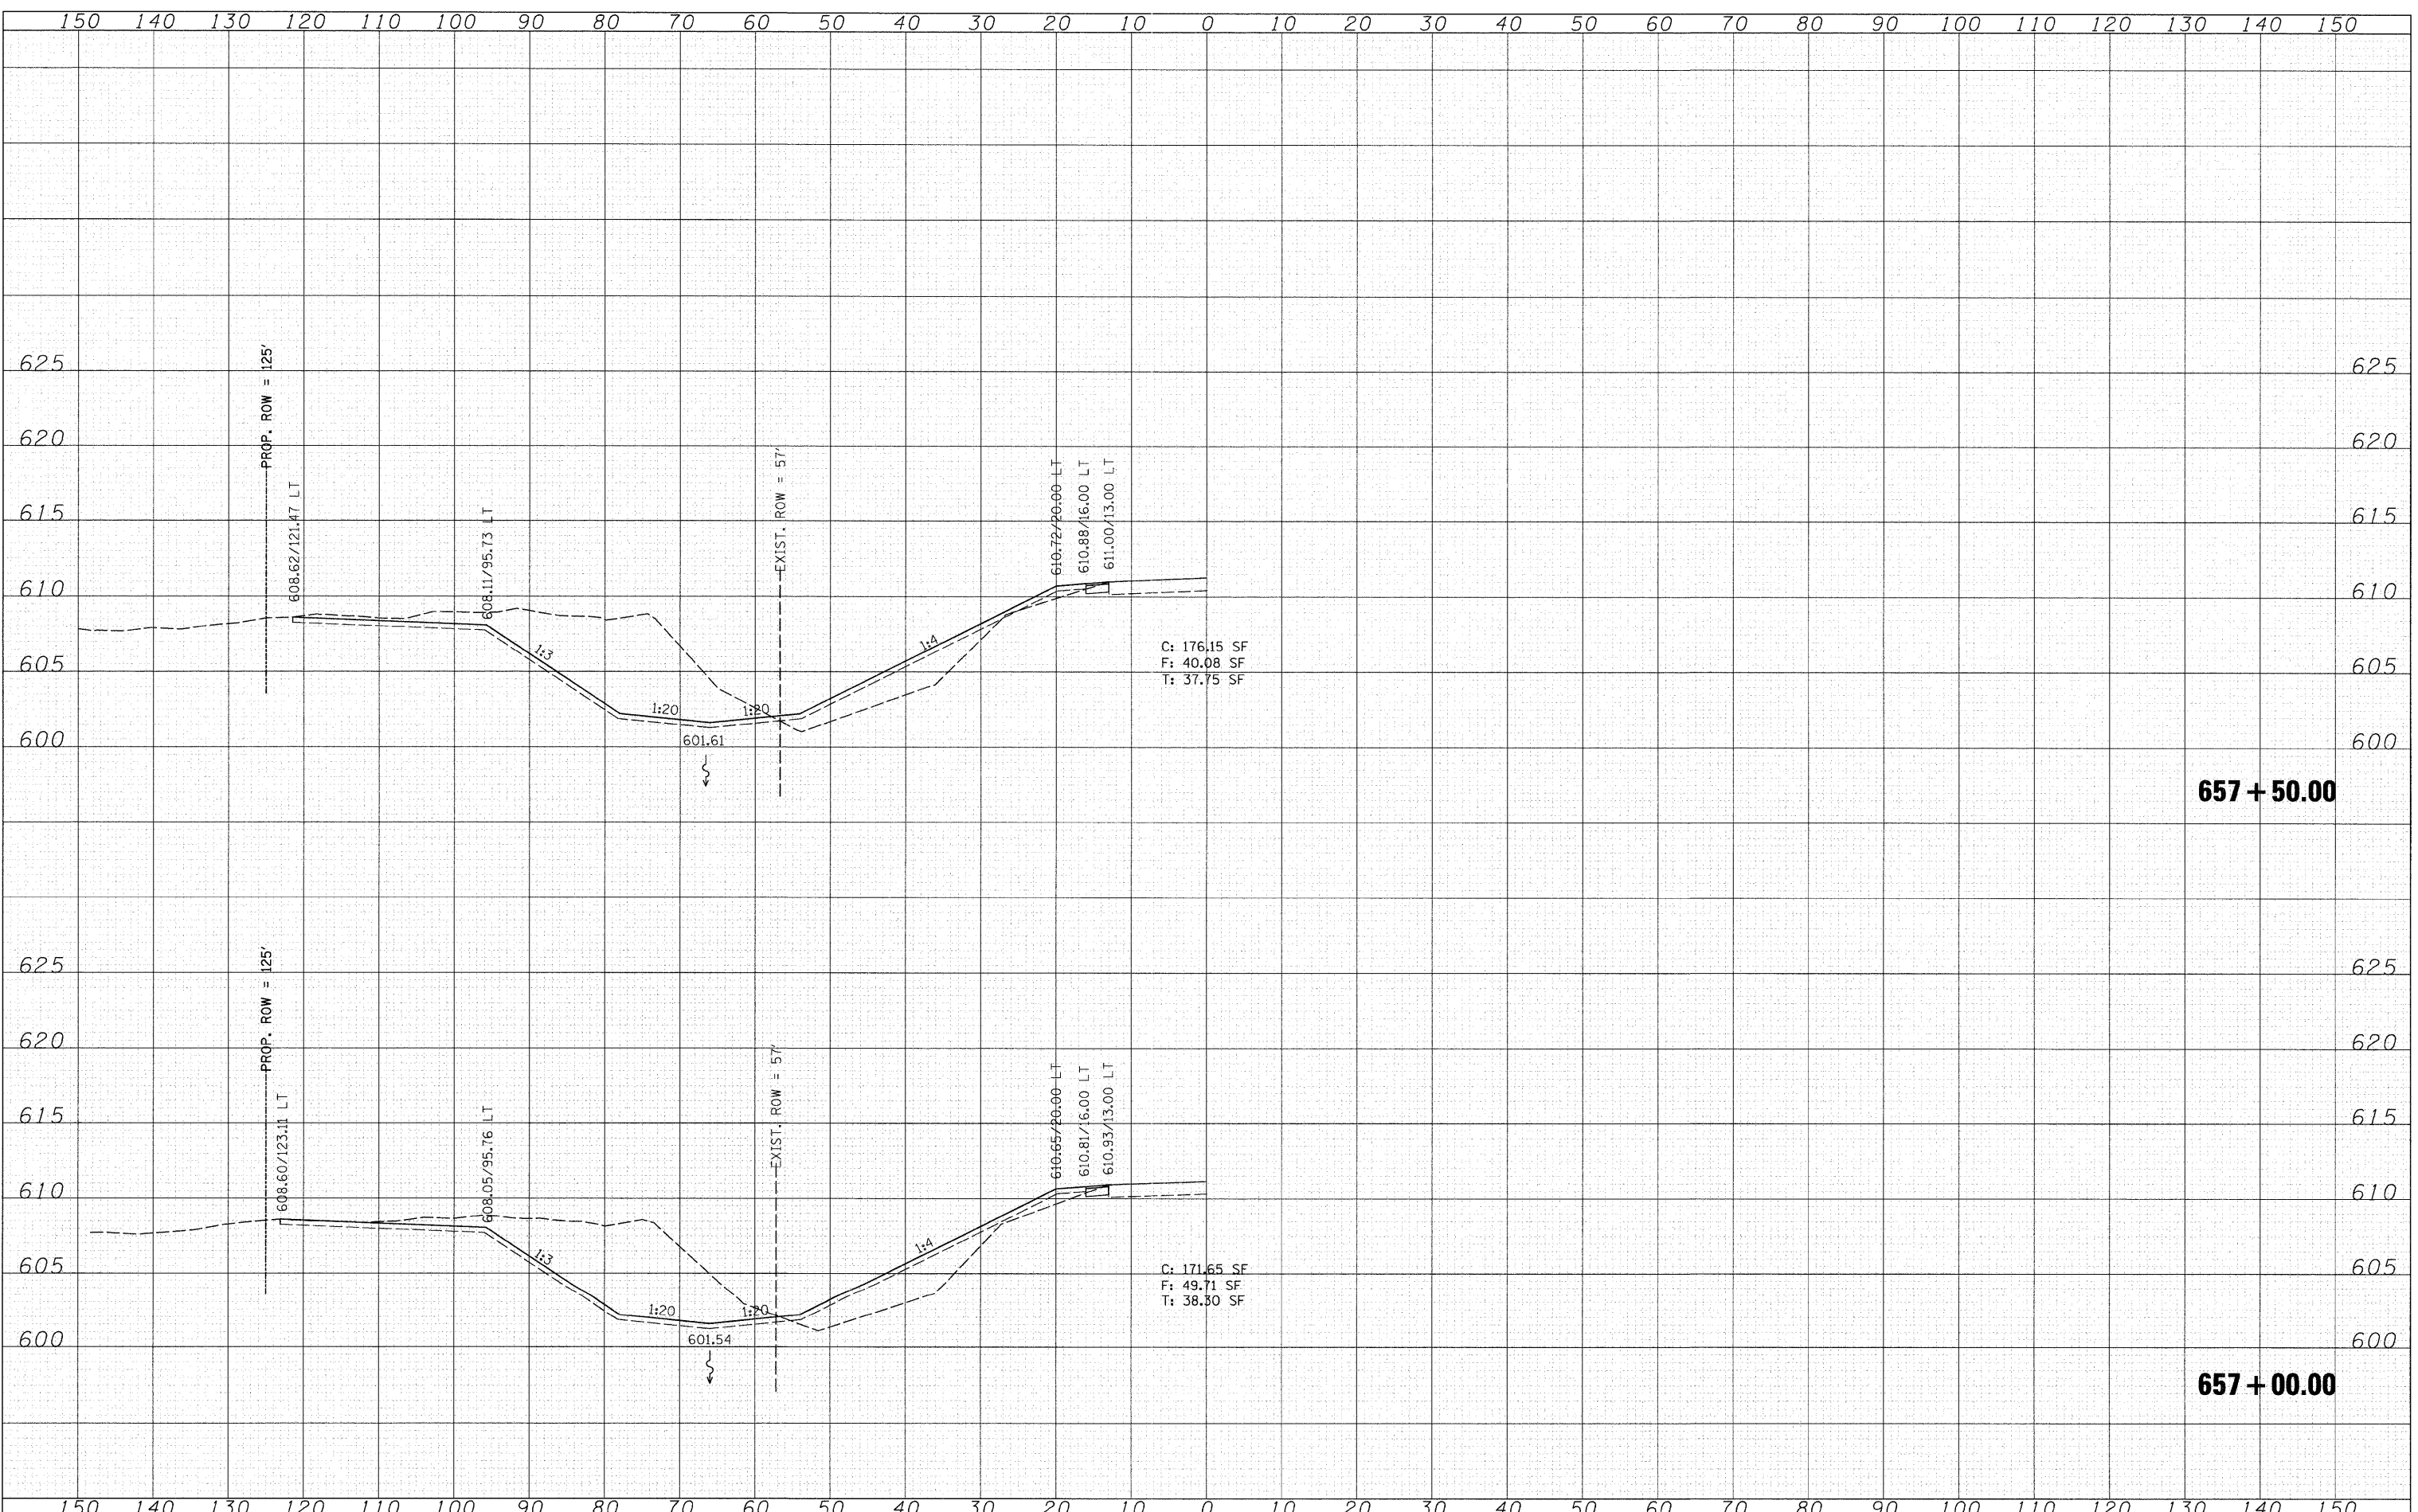

FILE NAME = S:\JUL\6300--6399\6346\27\Micros\Sh\shnt-xss\shdgn  
 USER NAME = brjanf  
 PLOT SCALE = 10.0000' / IN.  
 PLOT DATE = 7/19/2011

DESIGNED VLF  
 CHECKED RKK  
 DRAWN VLF  
 CHECKED RKK

REVISED -  
 REVISED -  
 REVISED -  
 REVISED -

**STATE OF ILLINOIS  
 DEPARTMENT OF TRANSPORTATION**

**CROSS SECTIONS - CULVERT/DITCH**

SCALE: SHEET NO. OF SHEETS STA. 657+00.00 TO STA. 657+50.00

F.A.P. RTE.	SECTION	COUNTY	TOTAL SHEETS	SHEET NO.
585	128 BR	HENRY	106	97
CONTRACT NO. 64C20				
ILLINOIS FED. AID PROJECT		FED. ROAD DIST. NO.		