


FINAL SURVEY	DATE
SURVEYED	BY
NOTE BOOK	
TEMPLATE	
AREAS	
CHECKED	
NO.	

ORIGINAL SURVEY	DATE
SURVEYED	BY
NOTE BOOK	
TEMPLATE	
AREAS	
CHECKED	
NO.	

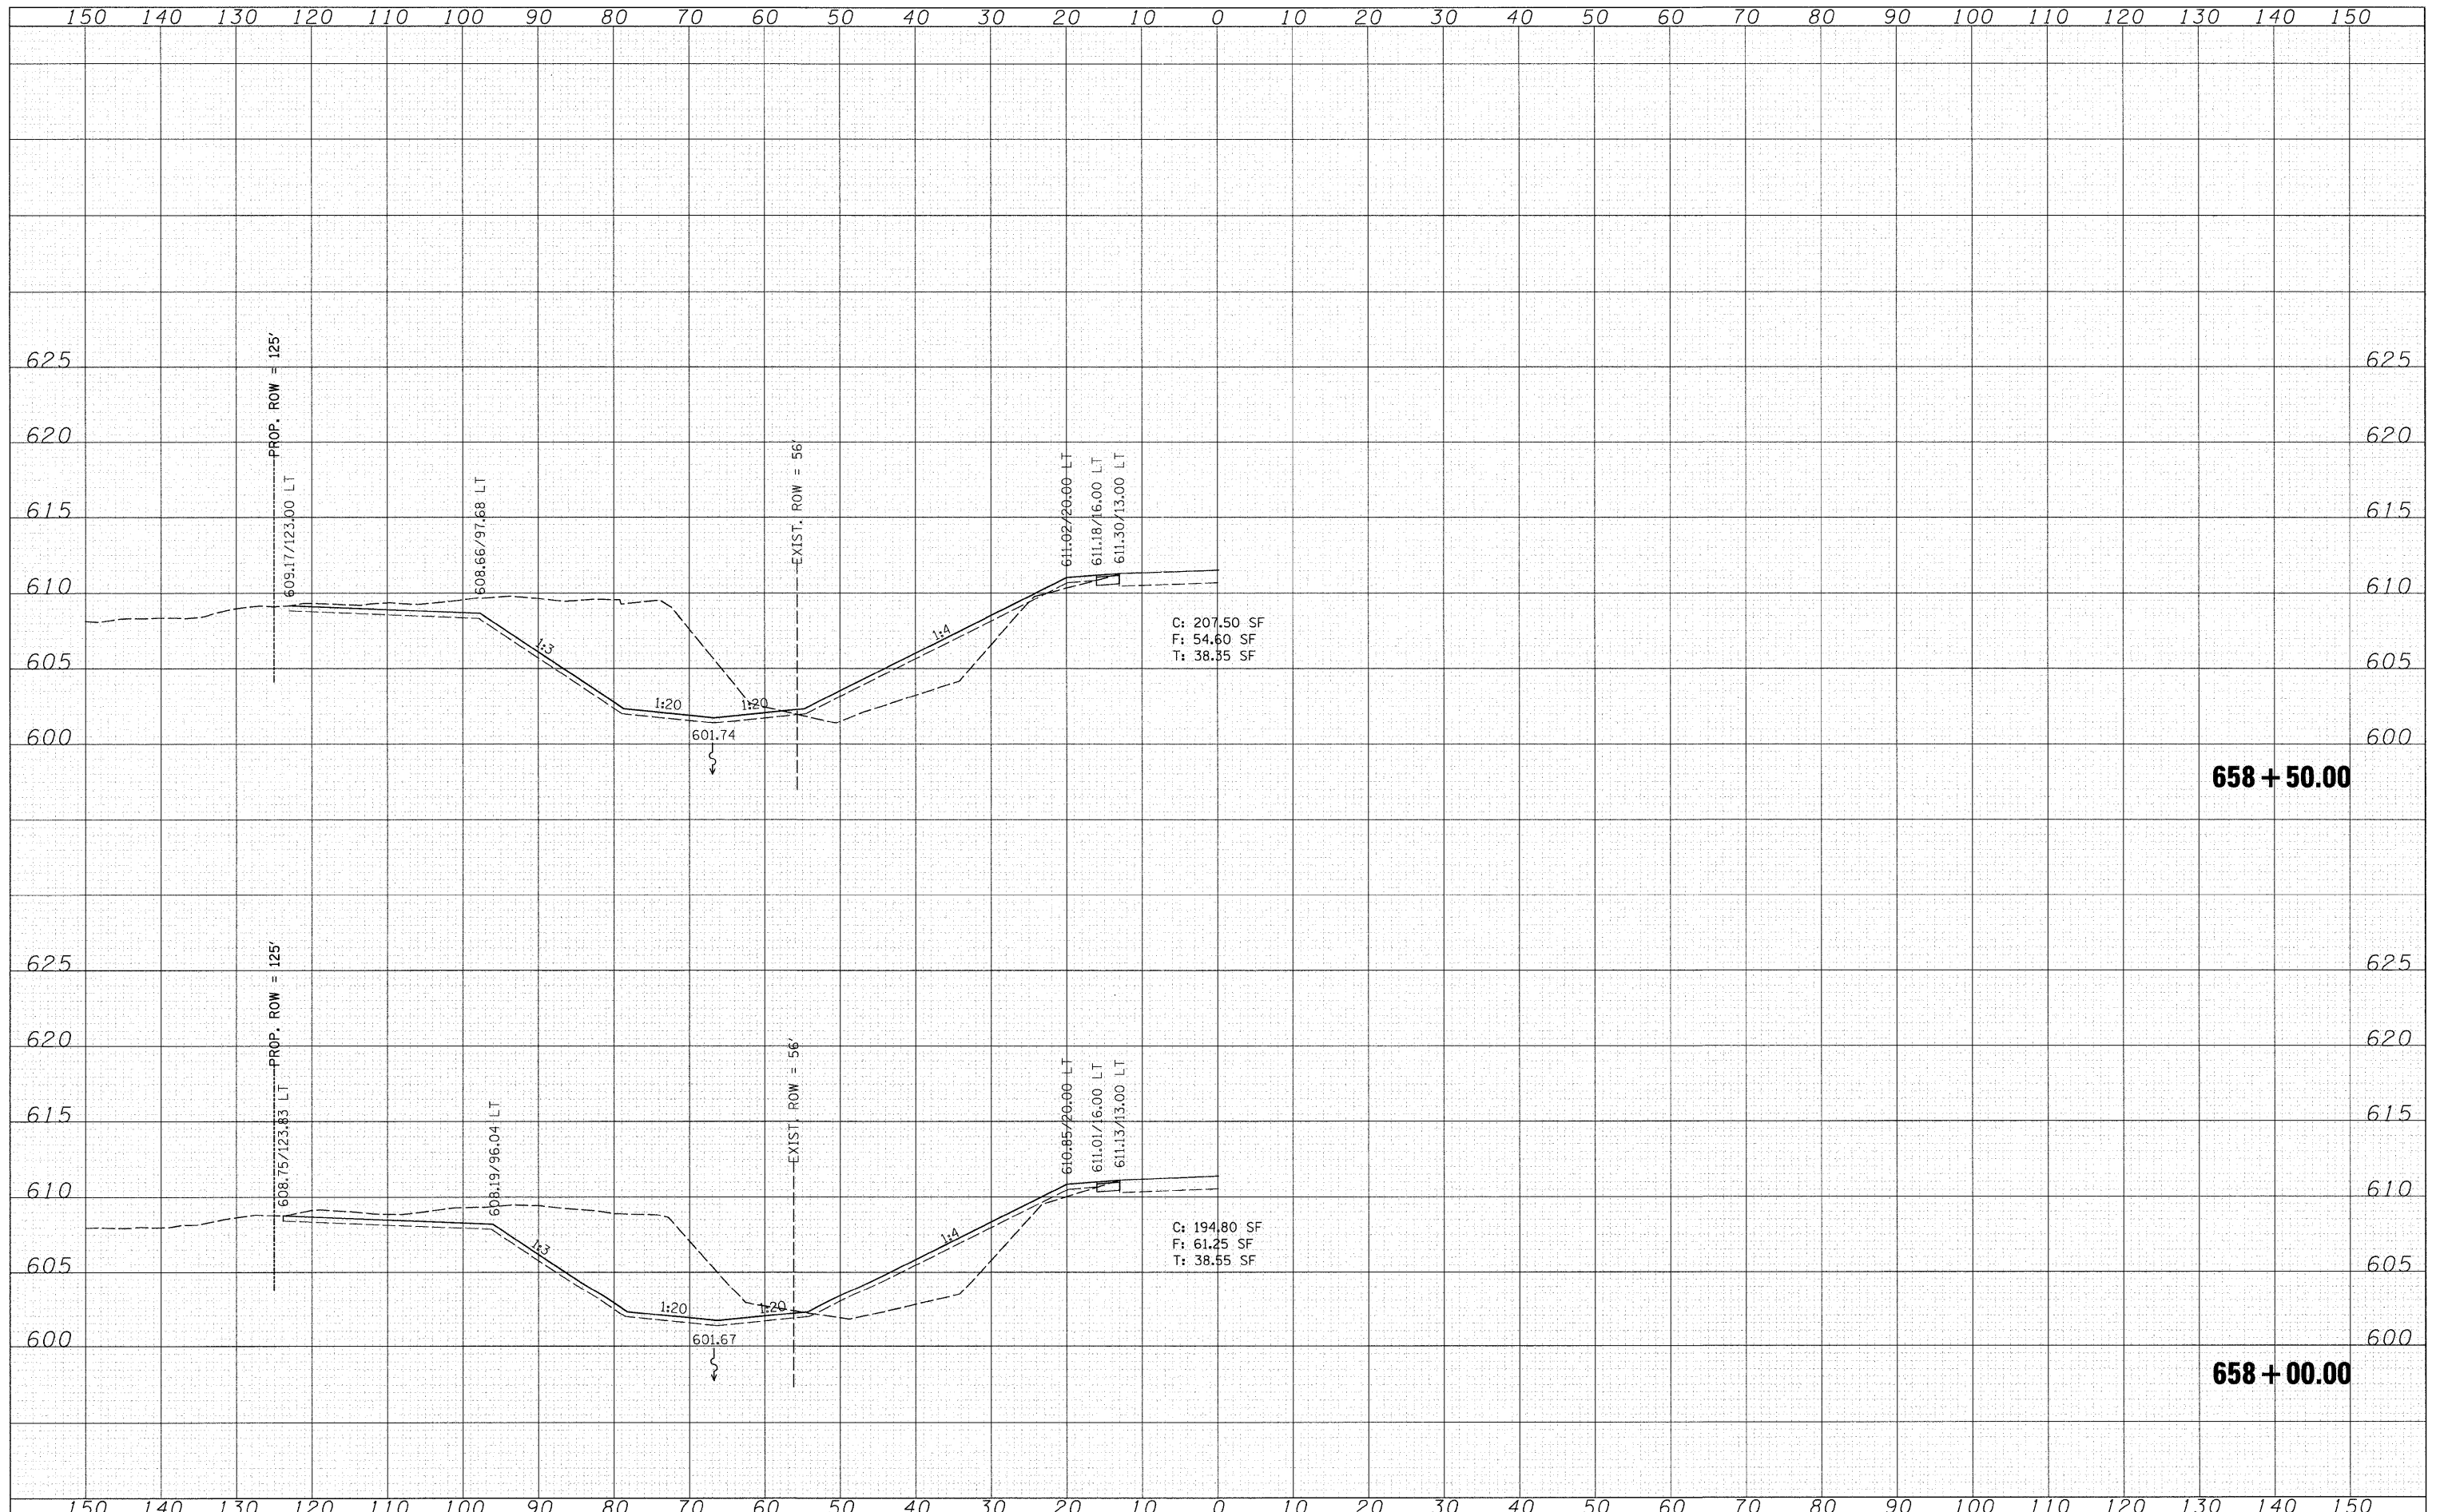

FILE NAME =	USER NAME = brtanf	DESIGNED VLF	REVISED -	STATE OF ILLINOIS DEPARTMENT OF TRANSPORTATION	CROSS SECTIONS - CULVERT/DITCH				F.A.P. RTE.	SECTION	COUNTY	TOTAL SHEETS	SHEET NO.
S:\JOL\6300--6399\6346\027\Moros\Sh\shht-vssht.dgn		CHECKED RKK	REVISED -						585	128 BR	HENRY	106	98
PLOT SCALE = 10.0000' / IN.		DRAWN VLF	REVISED -		SCALE: SHEET NO. OF SHEETS STA. 658+00.00 TO STA. 658+50.00				CONTRACT NO. 64C20				
PLOT DATE = 7/19/2011		CHECKED RKK	REVISED -		FED. ROAD DIST. NO.				ILLINOIS FED. AID PROJECT				