


DATE	
BY	
FINISHED SURVEY	
NOTE BOOK	
NO.	
TEMPLATES	
AREAS CHECKED	

DATE	
BY	
ORIGINAL SURVEY	
NOTE BOOK	
NO.	
TEMPLATES	
AREAS CHECKED	

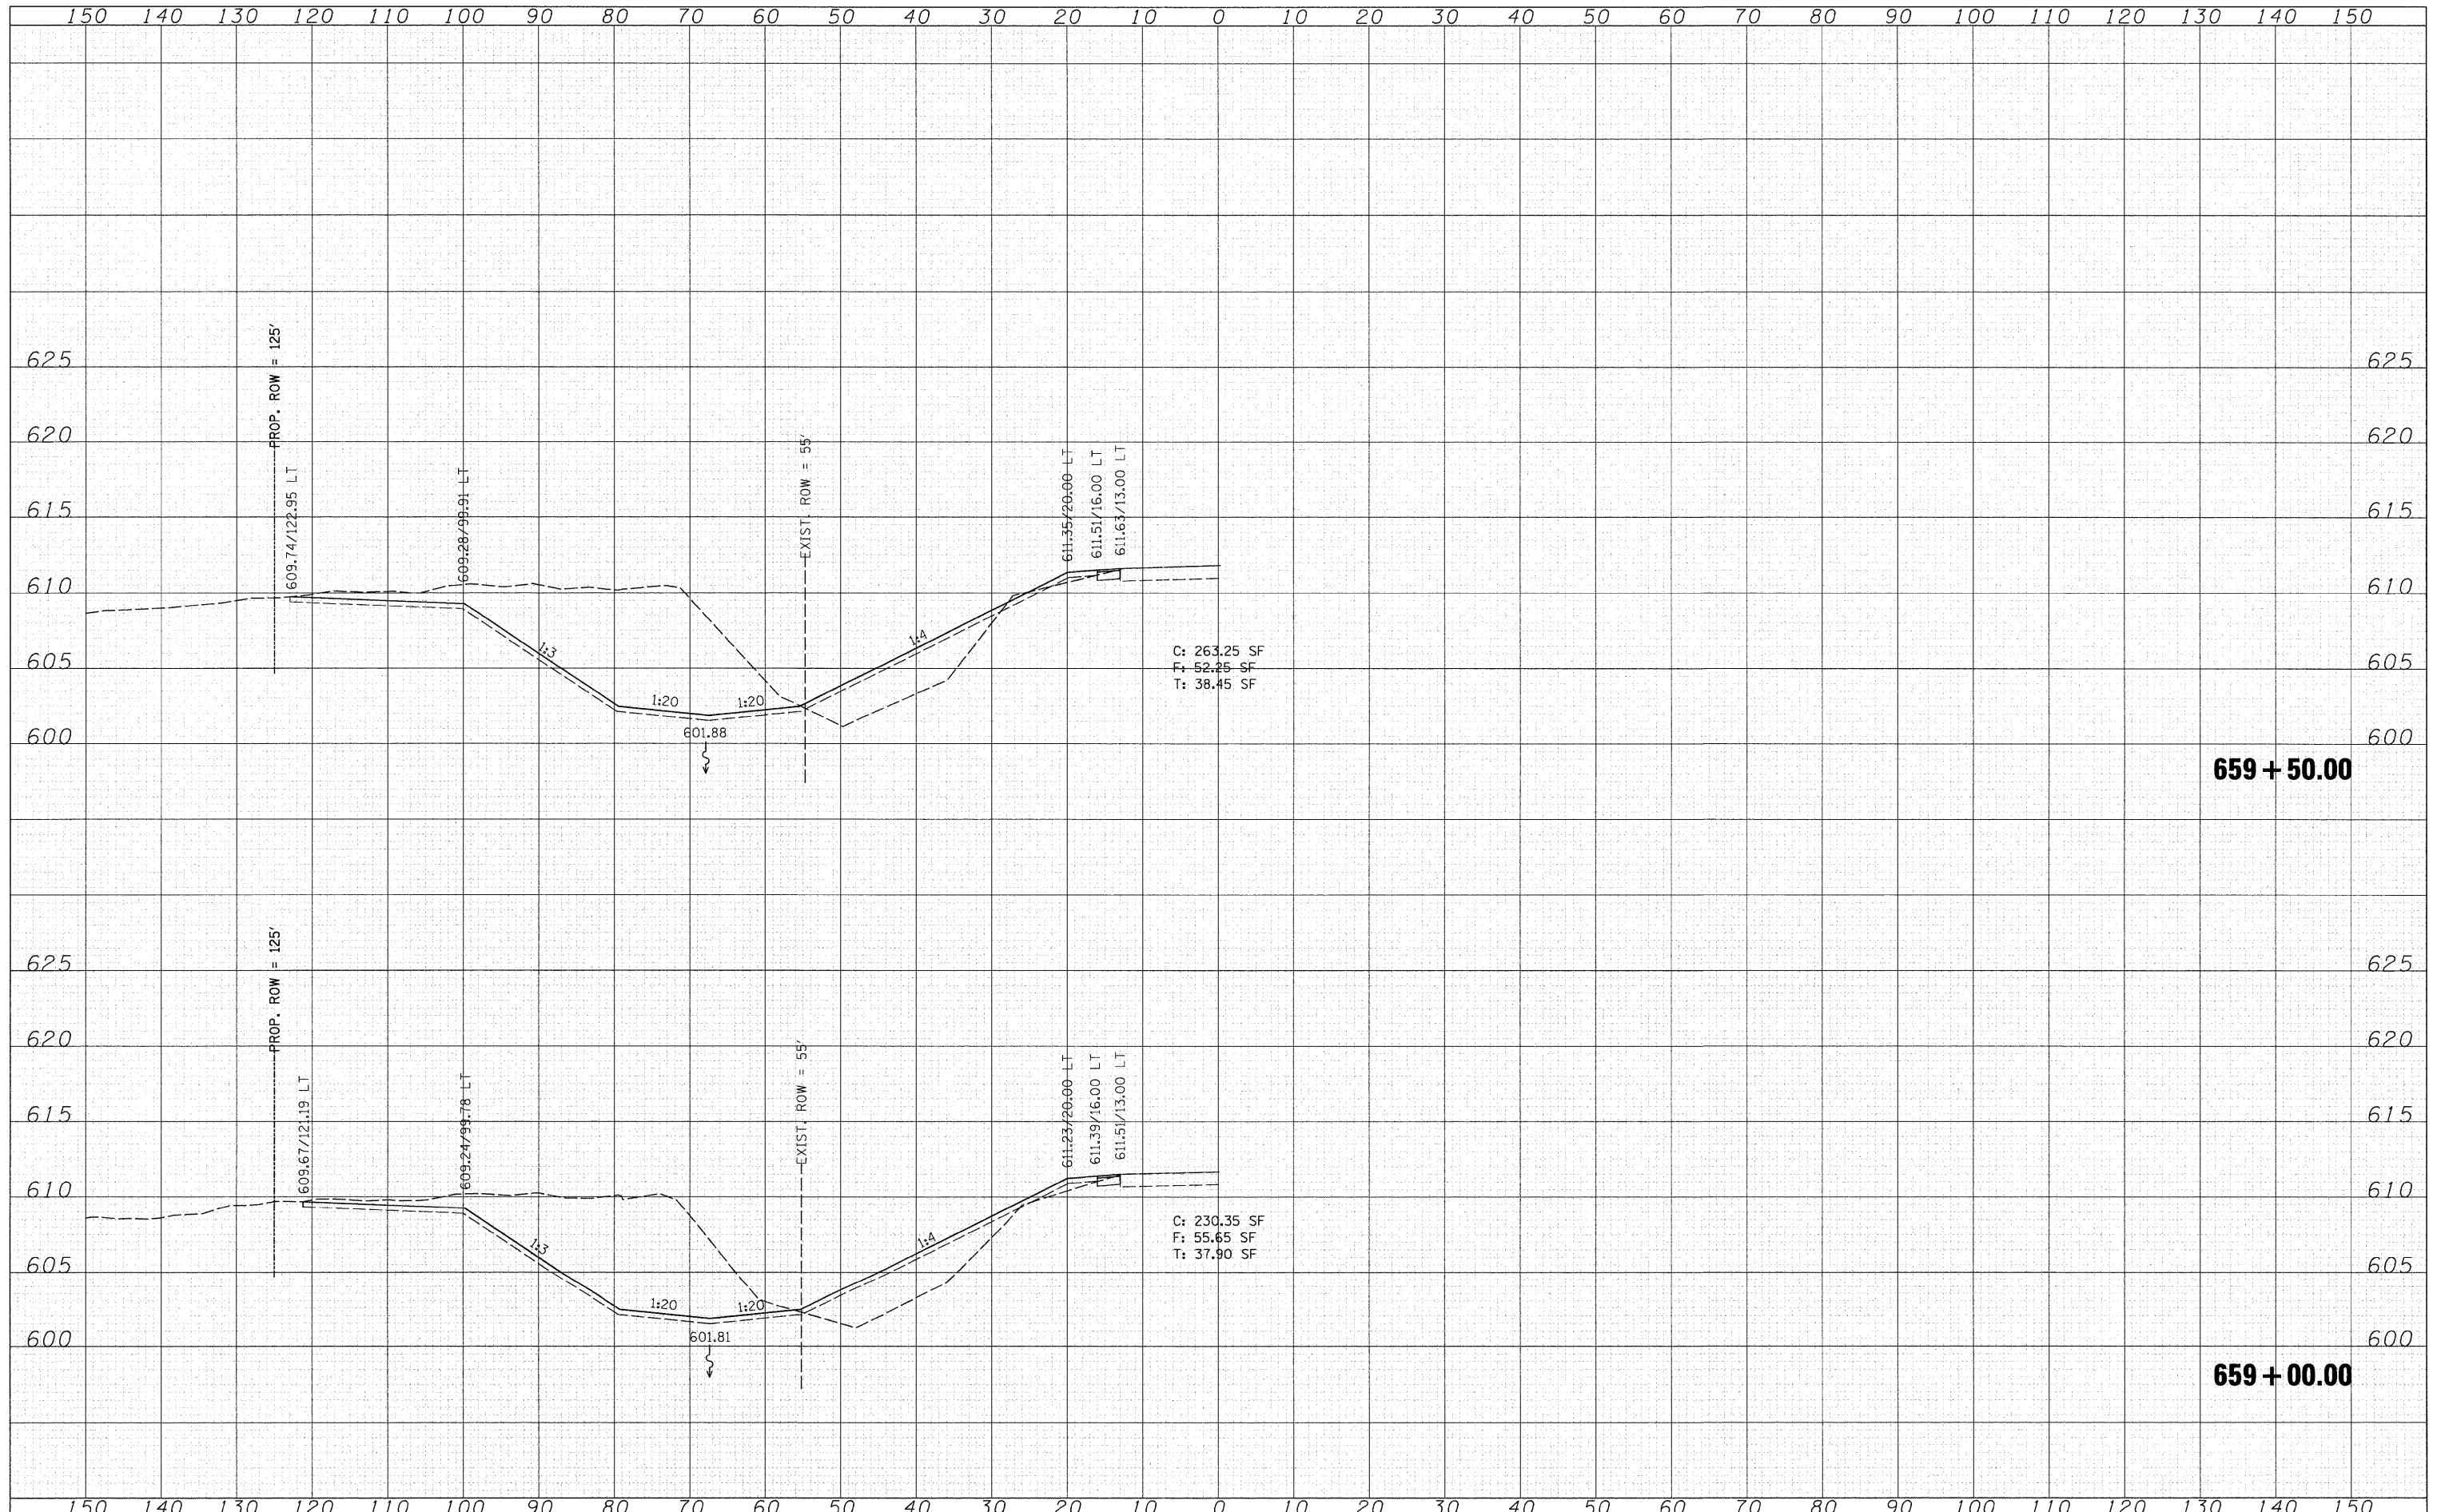

FILE NAME =	USER NAME = brianf
S:\JUL\6300-6399\6346\027\Microsoft\Sh\sh\sh\dgn	
PLOT SCALE = 10,0000' / IN.	
PLOT DATE = 7/19/2011	

DESIGNED	VLF	REVISED	-
CHECKED	RKK	REVISED	-
DRAWN	VLF	REVISED	-
CHECKED	RKK	REVISED	-

**STATE OF ILLINOIS
DEPARTMENT OF TRANSPORTATION**

CROSS SECTIONS - CULVERT/DITCH			
SCALE:	SHEET NO.	OF	SHEETS
			STA. 659+00.00 TO STA. 659+50.00

F.A.P. RTE.	SECTION	COUNTY	TOTAL SHEETS	SHEET NO.
585	128 BR	HENRY	106	99
CONTRACT NO. 64C20				
FED. ROAD DIST. NO. ILLINOIS FED. AID PROJECT				