


DATE	
BY	
FINAL SURVEY	
NOTE BOOK	
NO.	
AREAS CHECKED	

DATE	
BY	
ORIGINAL SURVEY	
NOTE BOOK	
NO.	
AREAS CHECKED	

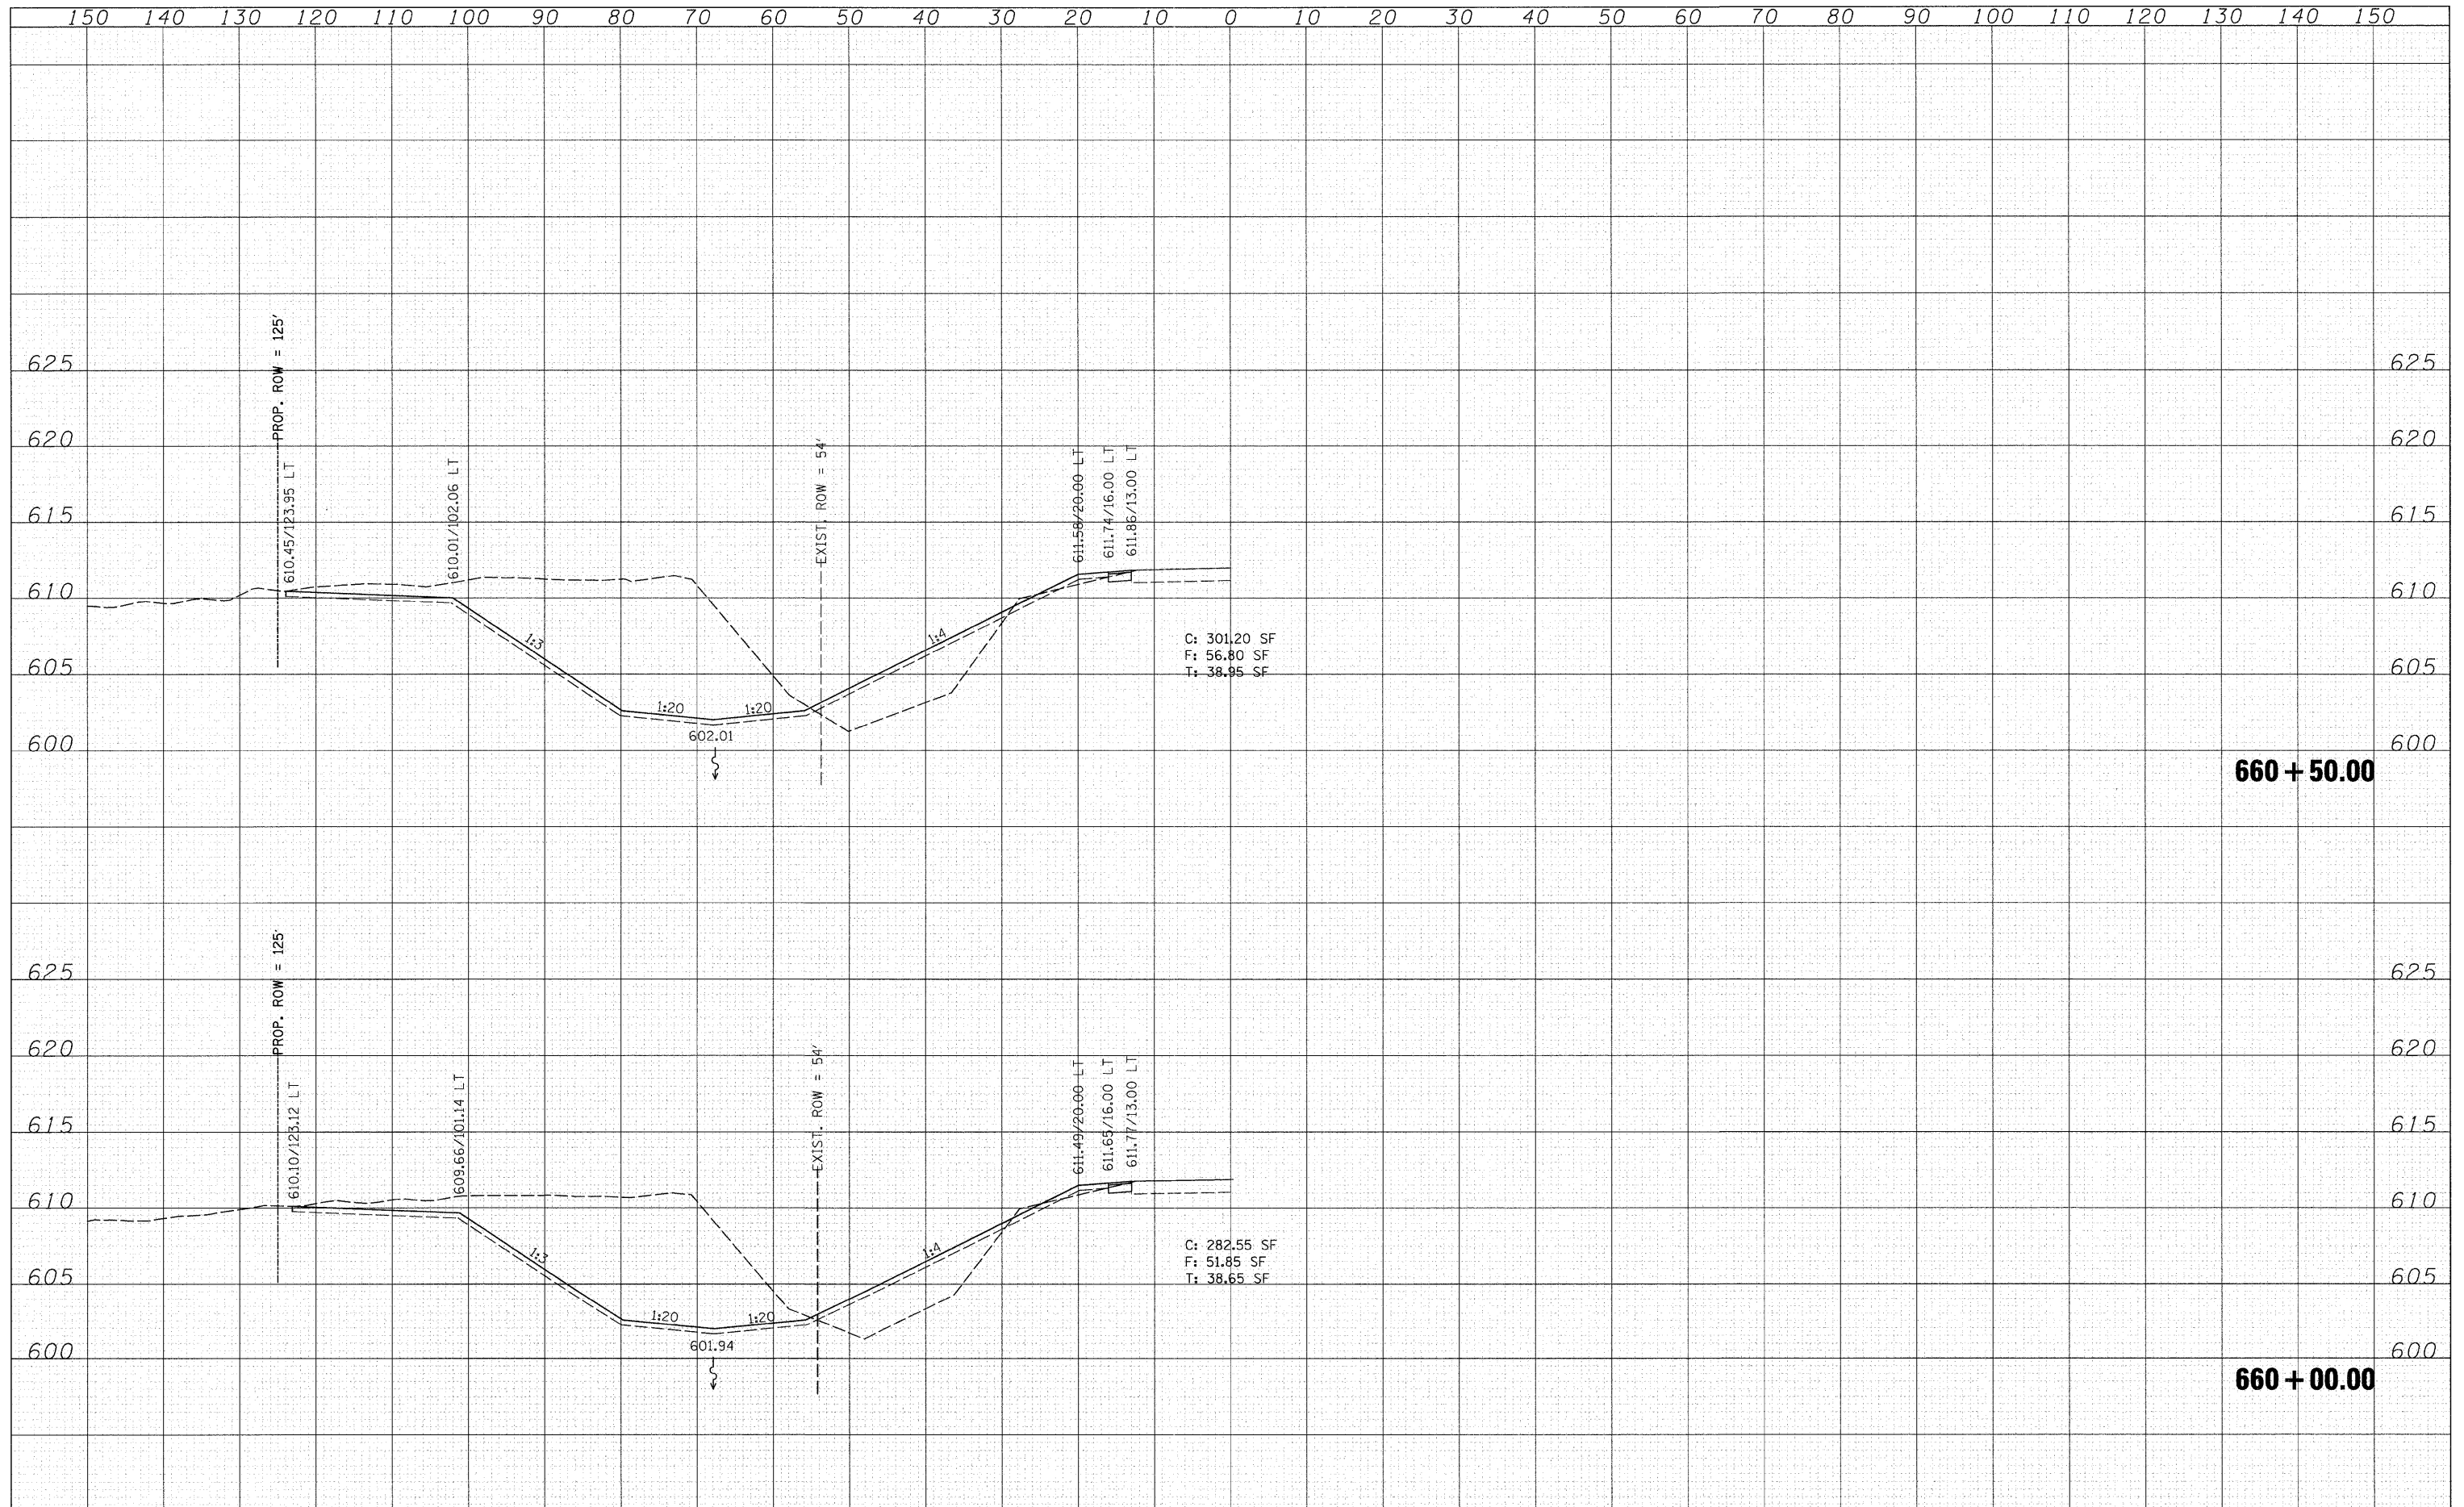

C: 301.20 SF
 F: 56.80 SF
 T: 38.95 SF

C: 282.55 SF
 F: 51.85 SF
 T: 38.65 SF

FILE NAME = S:\JUL\6300-6399\6346\027\Micros\Shit\shh-xsh.dgn	USER NAME = brianf	DESIGNED VLF	REVISIED -	STATE OF ILLINOIS DEPARTMENT OF TRANSPORTATION	CROSS SECTIONS - CULVERT/DITCH				F.A.P. RTE. 585	SECTION 128 BR	COUNTY HENRY	TOTAL SHEETS 106	SHEET NO. 100
PLOT SCALE = 10.0000' / IN.	DRAWN VLF	REVISIED -	REVISIED -		SCALE:	SHEET NO.	OF	SHEETS	STA. 660+00.00 TO STA. 660+50.00	FED. ROAD DIST. NO.	ILLINOIS FED. AID PROJECT	CONTRACT NO. 64C20	
PLOT DATE = 7/19/2011	CHECKED RKK	REVISIED -	REVISIED -										