


FINAL SURVEY	SURVEYED	DATE
NOTE BOOK	TEMPLATE	BY
AREAS	CHECKED	
NO.		

ORIGINAL SURVEY	SURVEYED	DATE
NOTE BOOK	TEMPLATE	BY
AREAS	CHECKED	
NO.		

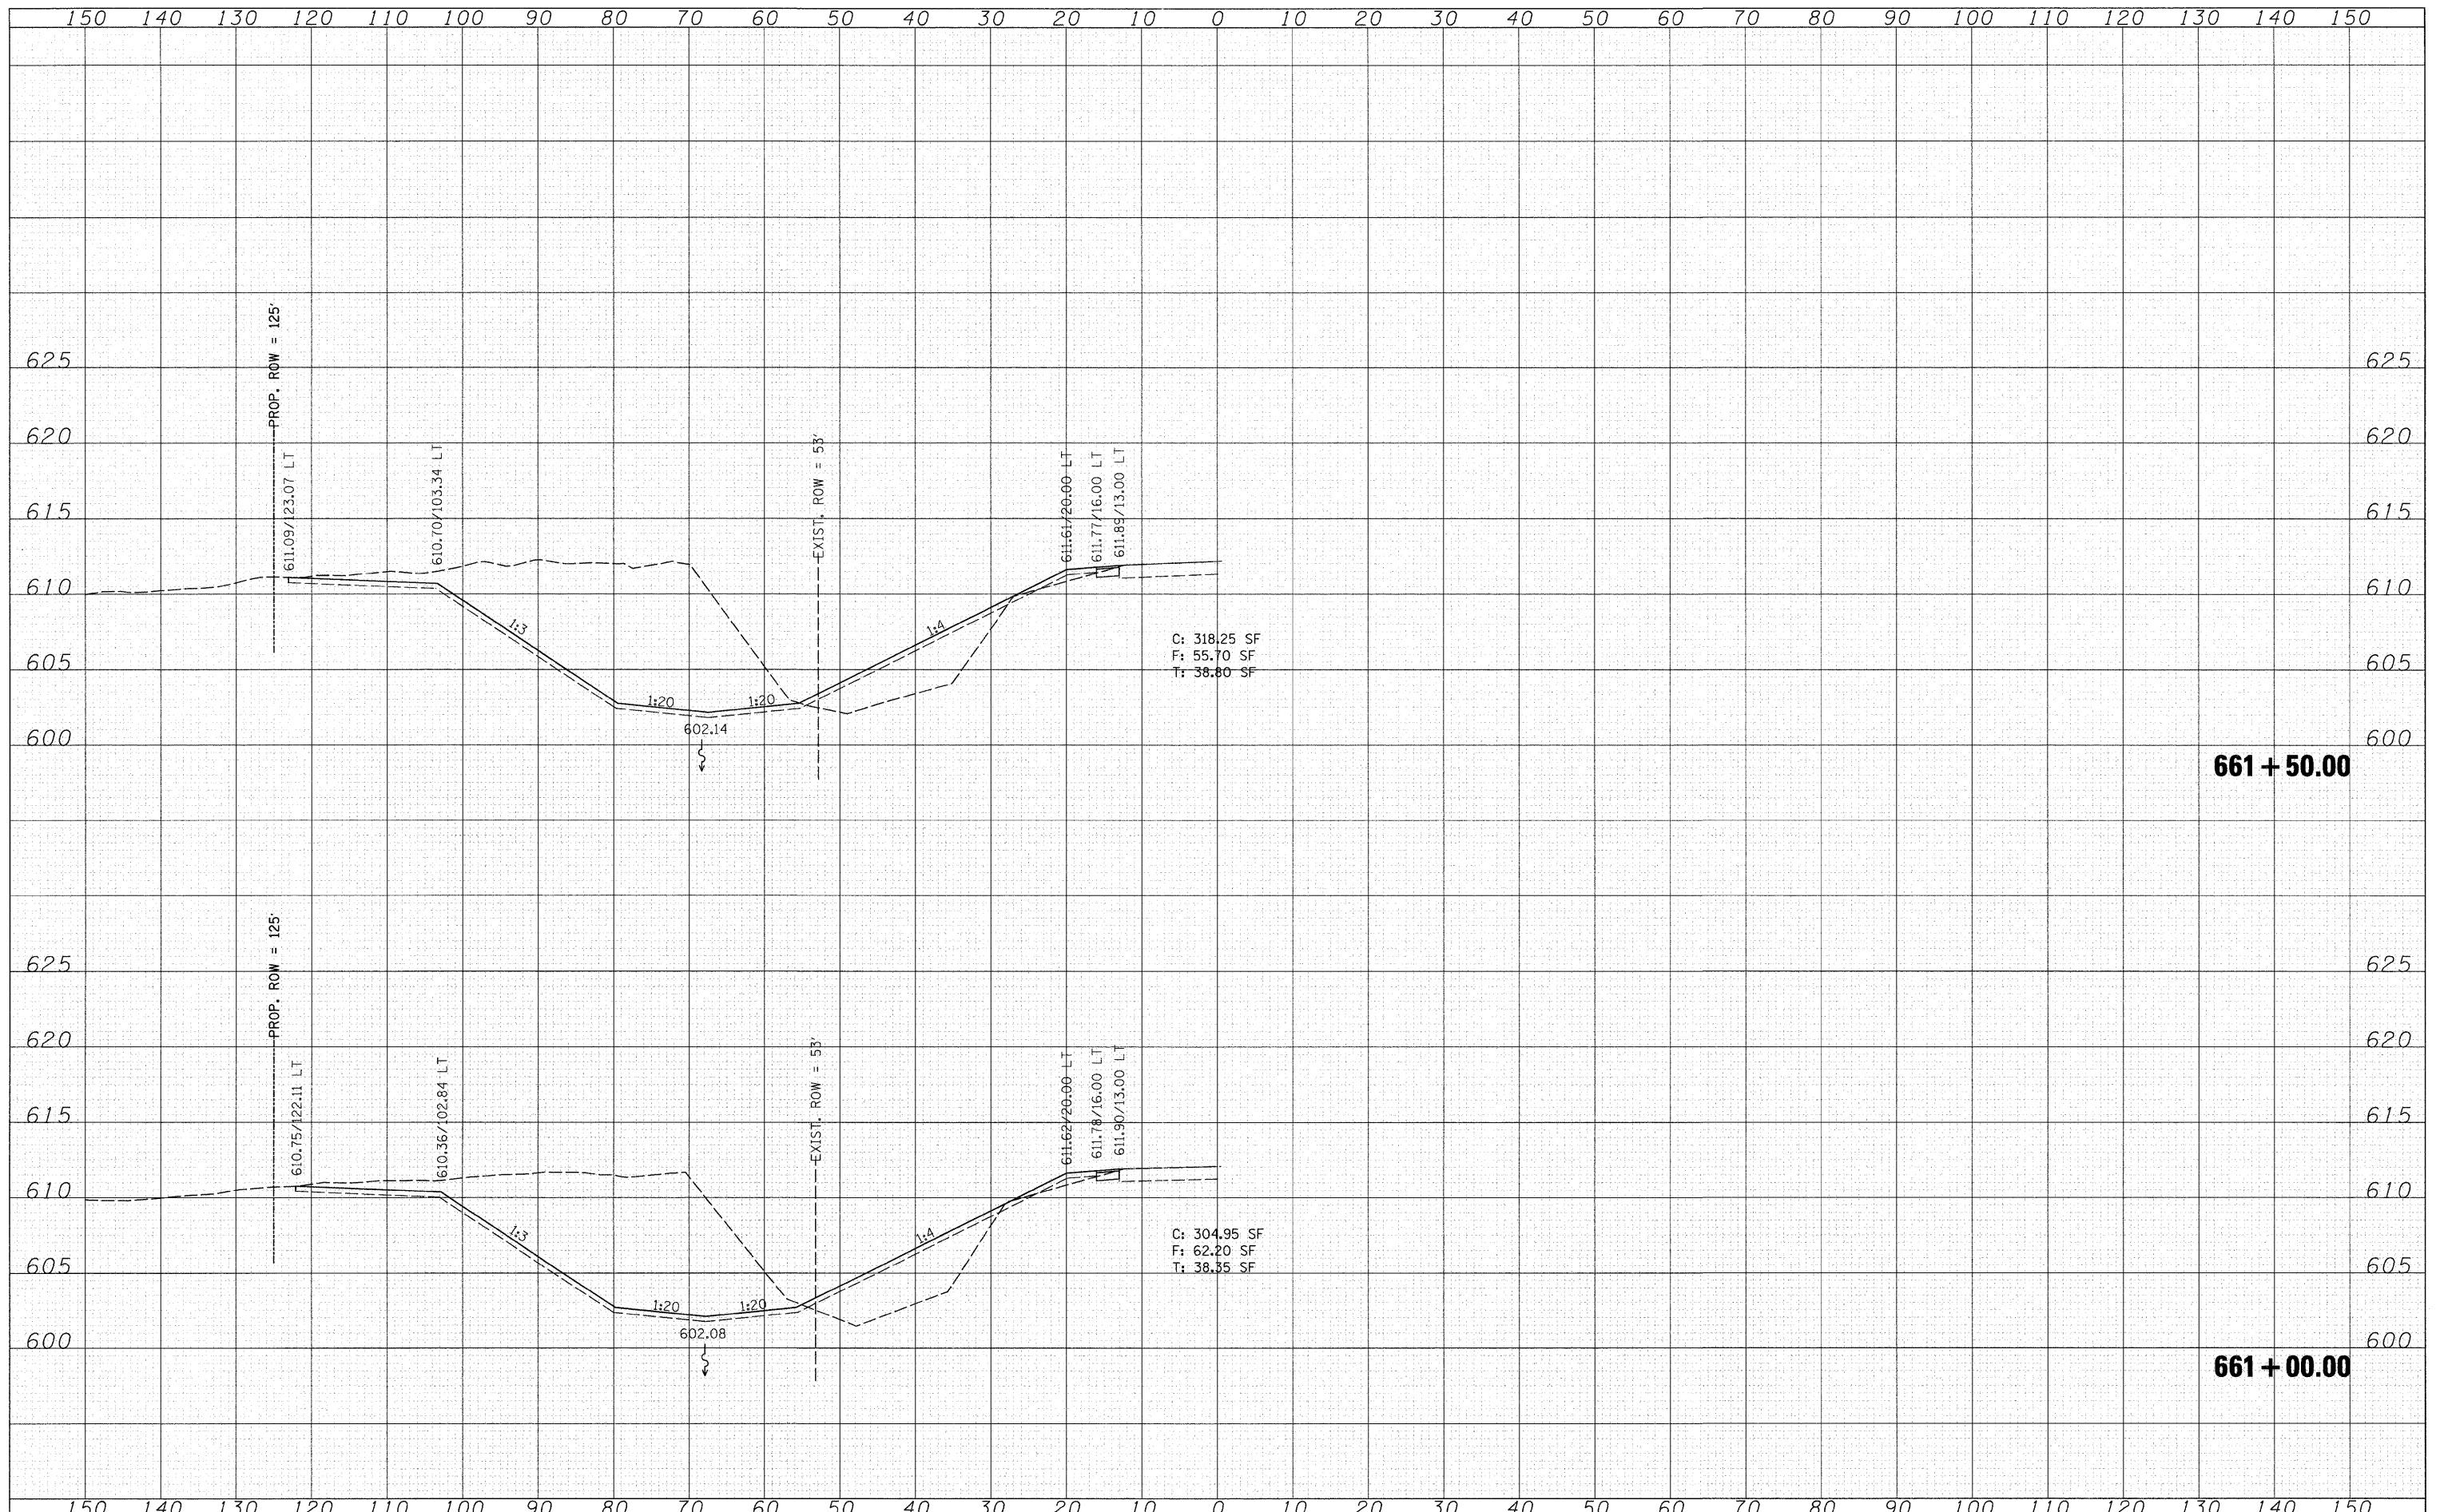

FILE NAME = Sr:\JOL\6300--6399\6346\027\Mapas\Sh\sh\sssh\dgn  
 USER NAME = brianf  
 PLOT SCALE = 10.0000' / IN.  
 PLOT DATE = 7/19/2011

DESIGNED	VLF	REVISED	-
CHECKED	RKK	REVISED	-
DRAWN	VLF	REVISED	-
CHECKED	RKK	REVISED	-

**STATE OF ILLINOIS  
DEPARTMENT OF TRANSPORTATION**

**CROSS SECTIONS - CULVERT/DITCH**

SCALE: SHEET NO. OF SHEETS STA. 661+00.00 TO STA. 661+50.00

F.A.P. RTE.	SECTION	COUNTY	TOTAL SHEETS	SHEET NO.
585	128 BR	HENRY	106	101
CONTRACT NO. 64C20				
ILLINOIS FED. AID PROJECT				