


BY	DATE
SURVEYED	
PLOTTED	
TEMPLATE	
NOTE BOOK	
AREAS	
CHECKED	
NO.	

BY	DATE
SURVEYED	
PLOTTED	
TEMPLATE	
NOTE BOOK	
AREAS	
CHECKED	
NO.	

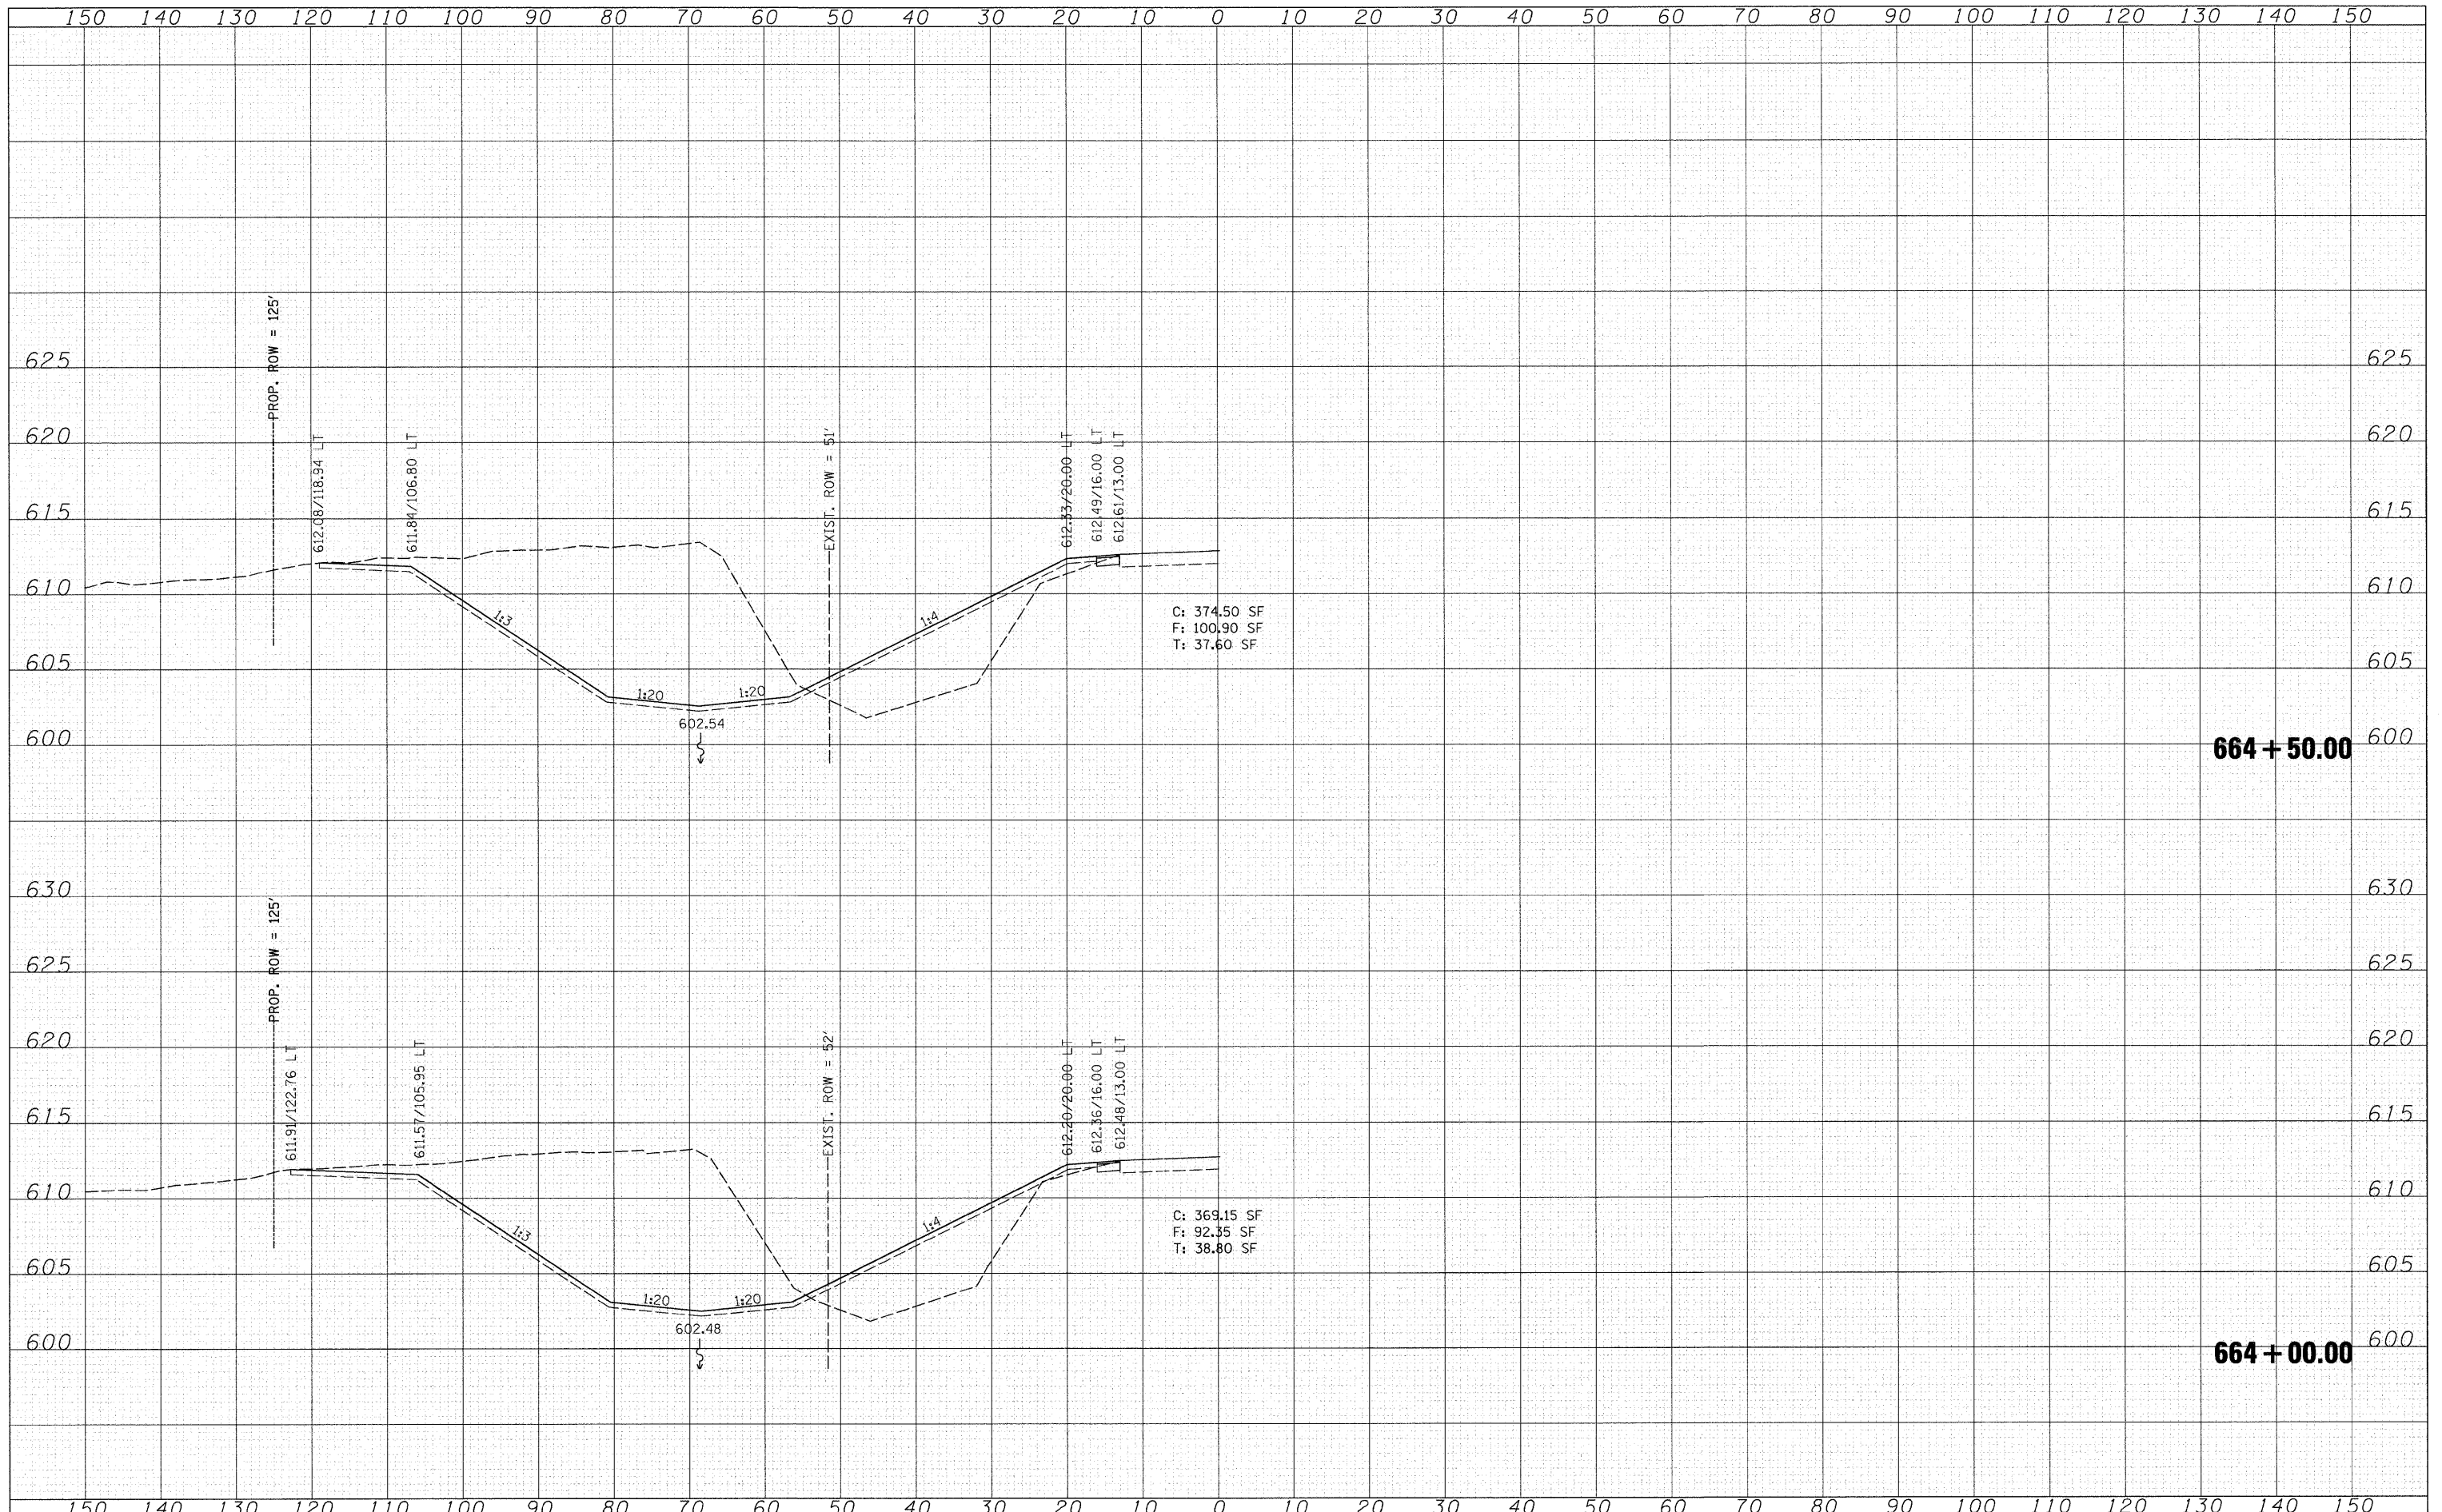

FILE NAME = Sr\JDL\6302--6399\6346\027\Micros\Sh\shht-xssh\dgn
 USER NAME = brnanf
 PLOT SCALE = 10,0000 ' / IN.
 PLOT DATE = 7/19/2011

DESIGNED VLF
 CHECKED RKK
 DRAWN VLF
 CHECKED RKK

REVISED -
 REVISED -
 REVISED -
 REVISED -

STATE OF ILLINOIS
 DEPARTMENT OF TRANSPORTATION

CROSS SECTIONS - CULVERT/DITCH

SCALE: SHEET NO. OF SHEETS STA. 664+00.00 TO STA. 664+50.00

F.A.P. RTE. 585	SECTION 128 BR	COUNTY HENRY	TOTAL SHEETS 106	SHEET NO. 104
FED. ROAD DIST. NO. ILLINOIS FED. AID PROJECT			CONTRACT NO. 64C20	