

PROJECT ENGINEER - REBECCA MARRUFFO


SQUAD LEADER - BRAD CUSHMAN (815)284-5996

INDEX

- 1 COVER SHEET
2 - 6 SUMMARY OF QUANTITIES
7 - 8 GENERAL NOTES
9 - 12 TYPICAL SECTIONS
13 - 19 SCHEDULE OF QUANTITIES
20 - 20 HMA SCHEDULE
21 - 22 ENTRANCE SCHEDULE
23 EARTHWORK / AGGREGATE SCHEDULE
24 - 28 HORIZONTAL & VERTICAL CONTROL
29 - 44 PLAN & PROFILE
45 - 61 CULVERT DETAIL SHEETS
62 - 77 EROSION CONTROL DETAILS
78 - 83 BORING LOGS
84 DETOUR ROUTE DETAIL
85 SIGNING DETAIL
86 SUBGRADE REPLACEMENT DETAIL
87 VILLAGE OF REYNOLDS DETAIL
88 HOT-MIX ASPHALT SHOULDER (23.4a)
PAVEMENT PATCHING FOR HOT-MIX ASPHALT SURFACED PAVEMENT (32.4)
DELINEATOR AND POST ORIENTATION (37.4)
ROAD CLOSED TO OVERSIZED LOADS (40.4)
89 TYPICAL BENCHING ON EXISTING EMBANKMENT (50.4)
LAND SECTION & REFERENCE MARKERS (63.4)
90 FIELD TILE JUNCTION VAULTS 24" AND 36" DIA. (30.2)
UNDERDRAIN FOR ACROSS ROAD (AR) CULVERTS (37.2)
INFORMATIONAL WARNING SIGNS (FOR NARROW TRAVEL LANES) (39.2)
HOT-MIX ASPHALT APPROACHES & MAILBOX RETURNS FOR TWO LIFT (3P) RESURFACING PROJECTS (47.2)
92 WITNESS MARKER & PERMANENT SURVEY MARKERS, TYPE II (66.2)
NAME PLATES FOR CULVERTS (88.2)
93 ROUGH GROOVED SURFACE SIGN (91.2)
94 HOT-MIX ASPHALT APPROACHES & MAILBOX RETURNS (20.1)
95 TRAFFIC CONTROL FOR ROAD CLOSURE (40.1)
96 - 98 TYPICAL PAVEMENT MARKINGS (41.1)
99 DETAIL OF PLANTING AND BRACING TREES (92.1)
100 - 231 CROSS SECTIONS

STATE STANDARDS

- 000001-06 STANDARD SYMBOLS, ABBREVIATIONS AND PATTERNS
001001-02 AREAS OF REINFORCEMENT BARS
001006 DECIMAL OF AN INCH AND A FOOT
280001-05 TEMPORARY EROSION CONTROL SYSTEMS
442201-03 CLASS C AND D PATCHES
542301-03 PRECAST REINFORCED CONCRETE FLARED END SECTION
542401-01 METAL END SECTION FOR PIPE CULVERTS
601101-01 CONCRETE HEADWALL FOR PIPE DRAIN
602401-03 MANHOLE TYPE A
602701-02 MANHOLE STEPS
604036-02 GRATE TYPE 8
635001-01 DELINEATORS
666001-01 RIGHT-OF-WAY MARKERS
701006-03 OFF-ROAD OPERATIONS, MULTILANE, MORE THAN 15' AWAY
701201-04 LANE CLOSURE, 2L, 2W, DAY ONLY, FOR SPEEDS > 45 MPH
701301-04 LANE CLOSURE, 2L, 2W, SHORT TIME OPERATIONS
701306-03 LANE CLOSURE, 2L, 2W, SLOW MOVING OPERATIONS DAY ONLY, FOR SPEEDS > 45 MPH
701311-03 LANE CLOSURE, 2L, 2W, MOVING OPERATIONS - DAY ONLY
701326-04 LANE CLOSURE, 2L, 2W, PAVEMENT WIDENING, FOR SPEEDS > 45 MPH
701901-01 TRAFFIC CONTROL DEVICES
720011-01 METAL POST FOR SIGNS, MARKERS AND DELINEATORS
728001-01 TELESCOPING STEEL SIGN SUPPORT
729001-01 APPLICATIONS OF TYPES A & B METAL POSTS (FOR SIGNS AND MARKERS)
780001-02 TYPICAL PAVEMENT MARKINGS
781001-03 TYPICAL APPLICATIONS RAISED REFLECTIVE PAVEMENT MARKERS

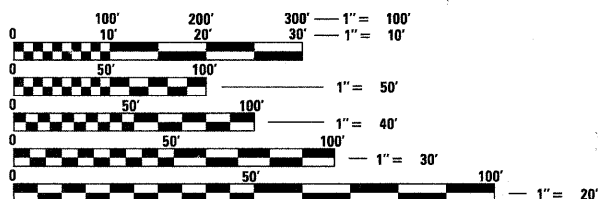

FULL SIZE PLANS HAVE BEEN PREPARED USING STANDARD ENGINEERING SCALES. REDUCED SIZED PLANS WILL NOT CONFORM TO STANDARD SCALES. IN MAKING MEASUREMENTS ON REDUCED PLANS, THE ABOVE SCALES MAY BE USED.

J.U.L.I.E. JOINT UTILITY LOCATION INFORMATION FOR EXCAVATION 1-800-892-0123 OR 811


CONTRACT NO. 64D72

STATE OF ILLINOIS DEPARTMENT OF TRANSPORTATION DIVISION OF HIGHWAYS PROPOSED HIGHWAY PLANS

FAS ROUTE 221/213/220 (IL 94) SECTION (19,20)RS-2 PROJECT: RS-0005(861)

ROCK ISLAND / MERCER COUNTY

C-92-128-11

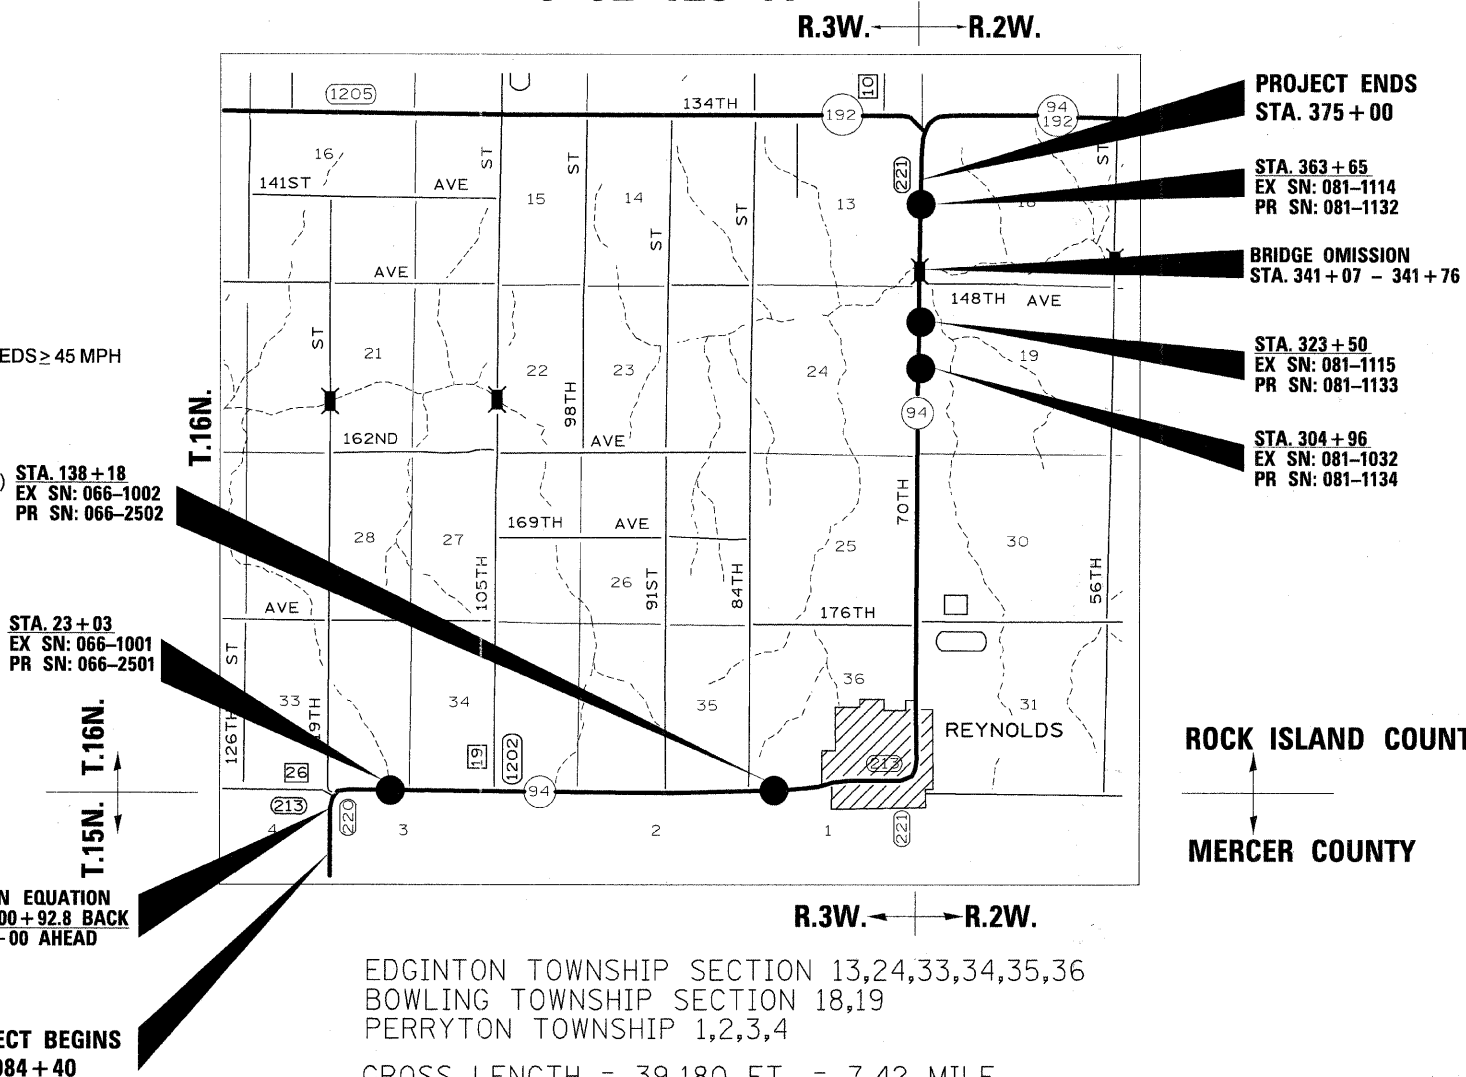

STATE OF ILLINOIS DEPARTMENT OF TRANSPORTATION DIVISION OF HIGHWAYS SUBMITTED July 6, 2011 Eric S. Thibault DEPUTY DIRECTOR OF HIGHWAYS, REGION ENGINEER August 19, 2011 Scott E. Stitt, P.E. acting ENGINEER OF DESIGN AND ENVIRONMENT August 19, 2011 Christine M. Reed DIRECTOR OF HIGHWAYS, CHIEF ENGINEER

PRINTED BY THE AUTHORITY OF THE STATE OF ILLINOIS