
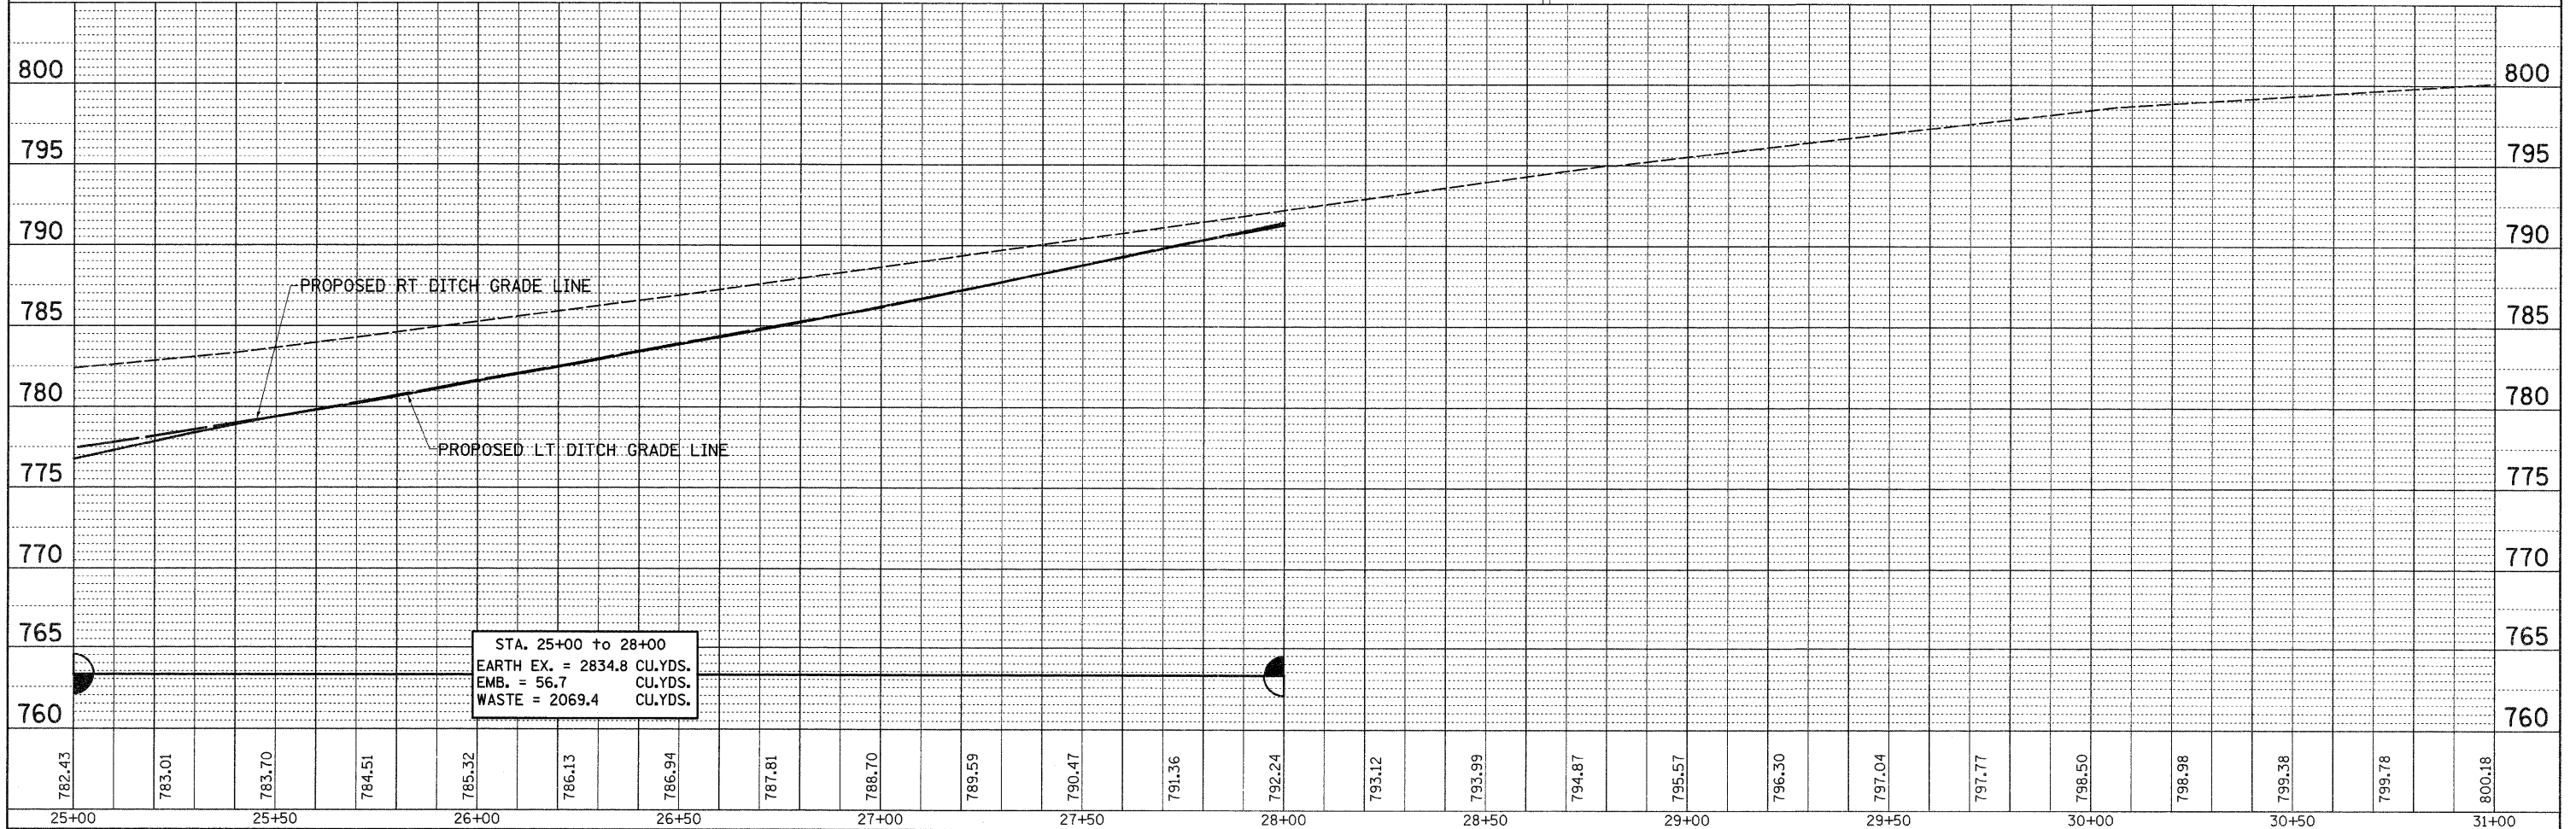


PLAN	SURVEYED	BY	DATE
	PLOTTED		
	CHECKED		
	RT. OF WAY CHECKED		
	NO. _____		
	FILE NAME		

PROFILE	SURVEYED	BY	DATE
	PLOTTED		
	CHECKED		
	RT. OF WAY CHECKED		
	NO. _____		
	FILE NAME		

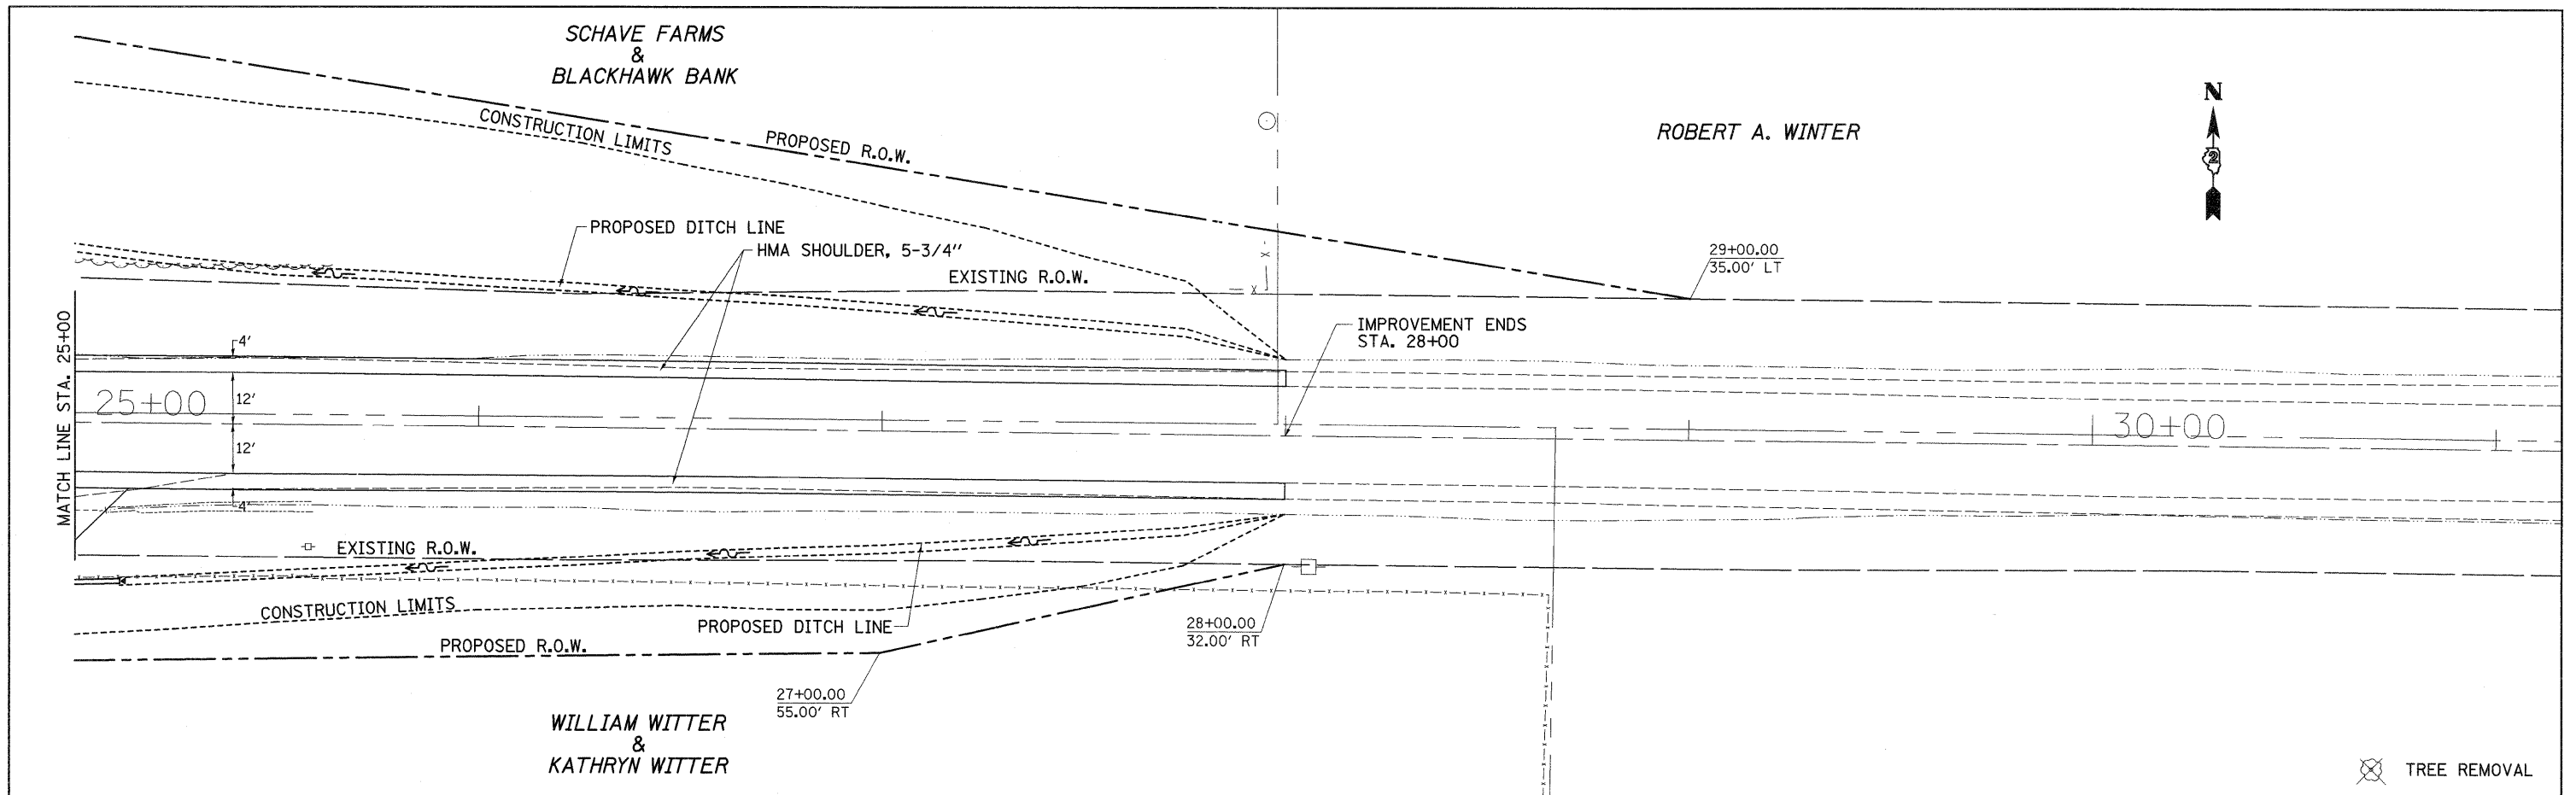

FILE NAME =	USER NAME = grantpm	DESIGNED -	REVISED -	STATE OF ILLINOIS DEPARTMENT OF TRANSPORTATION	IL 94 PLAN & PROFILE	F.A.S. RTE.	SECTION	COUNTY	TOTAL SHEETS	SHEET NO.
ci:\pw_work\pwidet\grantpm\d0184077\021230\pht-plnpr.f.dgn		DRAWN -	REVISED -			*	(19,20)RS-2	**	231	31
PLOT SCALE = 20.0000' / 1" =		CHECKED -	REVISED -			CONTRACT NO. 64D72				
PLOT DATE = Thu Jun 23 08:57:30 2011		DATE -	REVISED -			ILLINOIS FED. AID PROJECT				
SCALE: SHEET NO. OF SHEETS STA. TO STA.						* 221,213 & 220 ** ROCK ISLAND & MERCER COUNTY				