
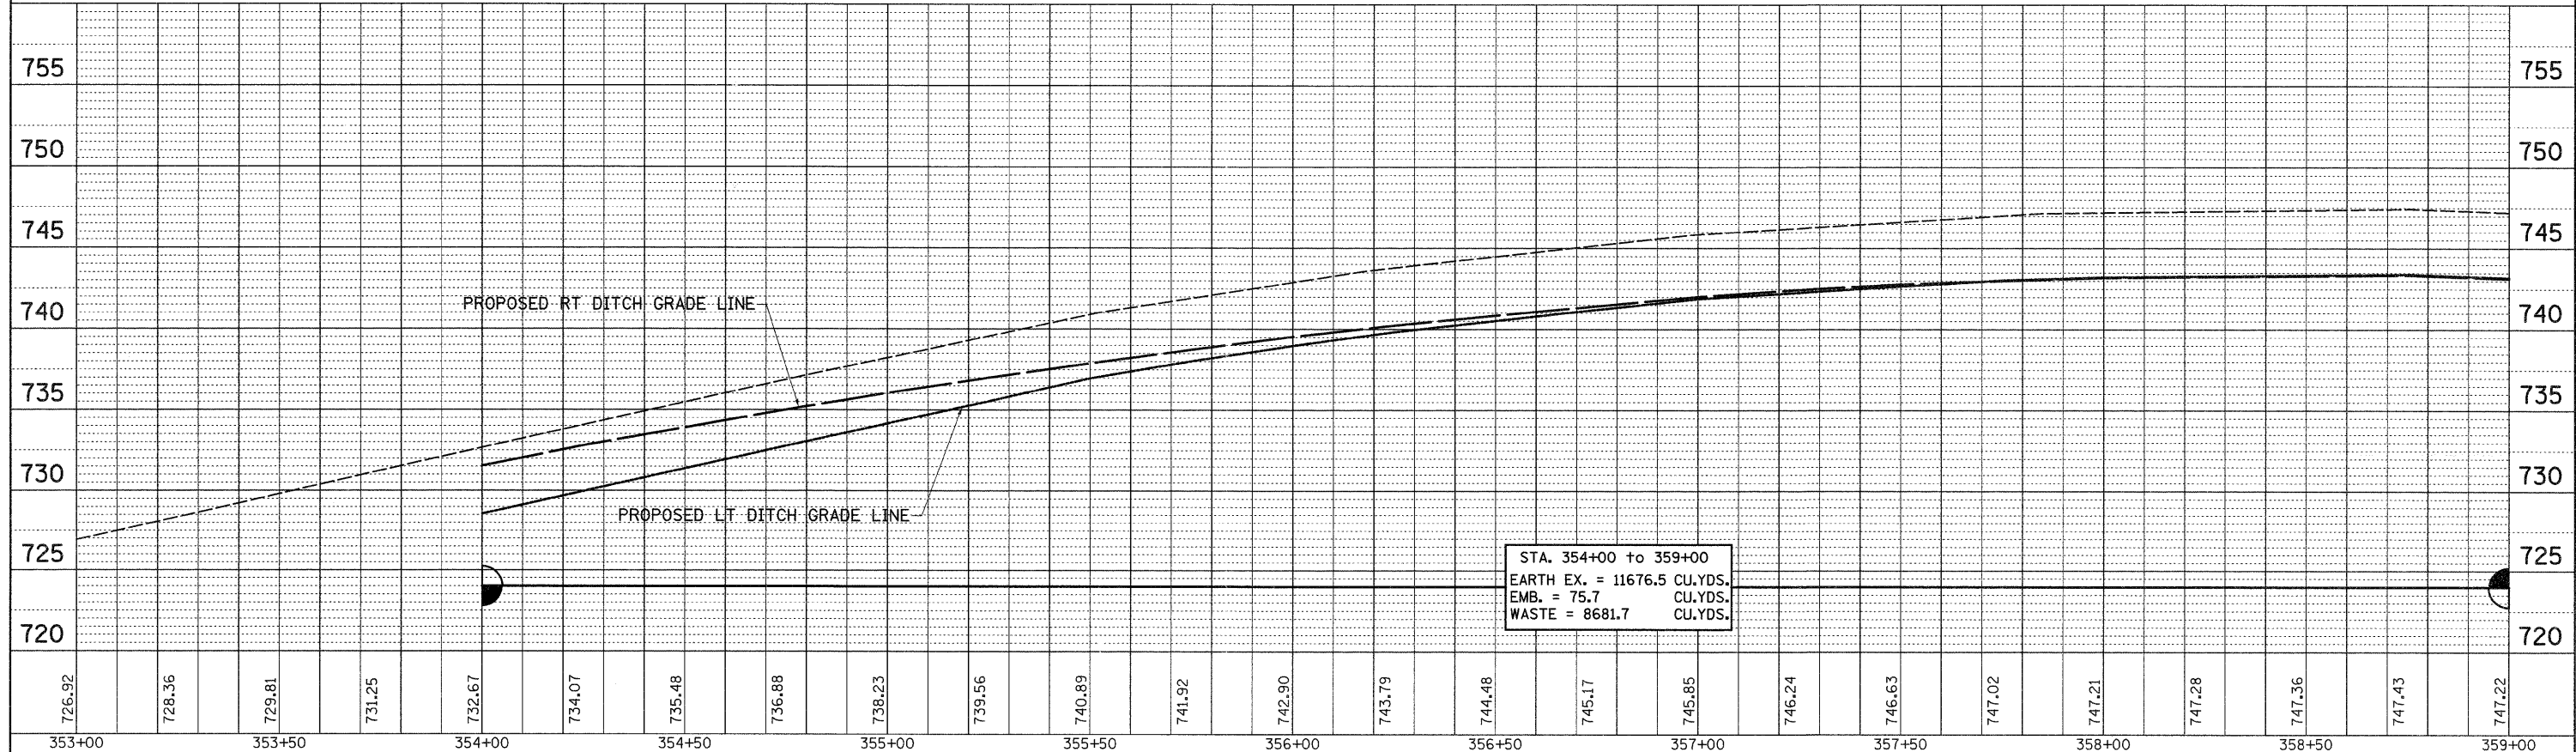


STA. 363 + 91

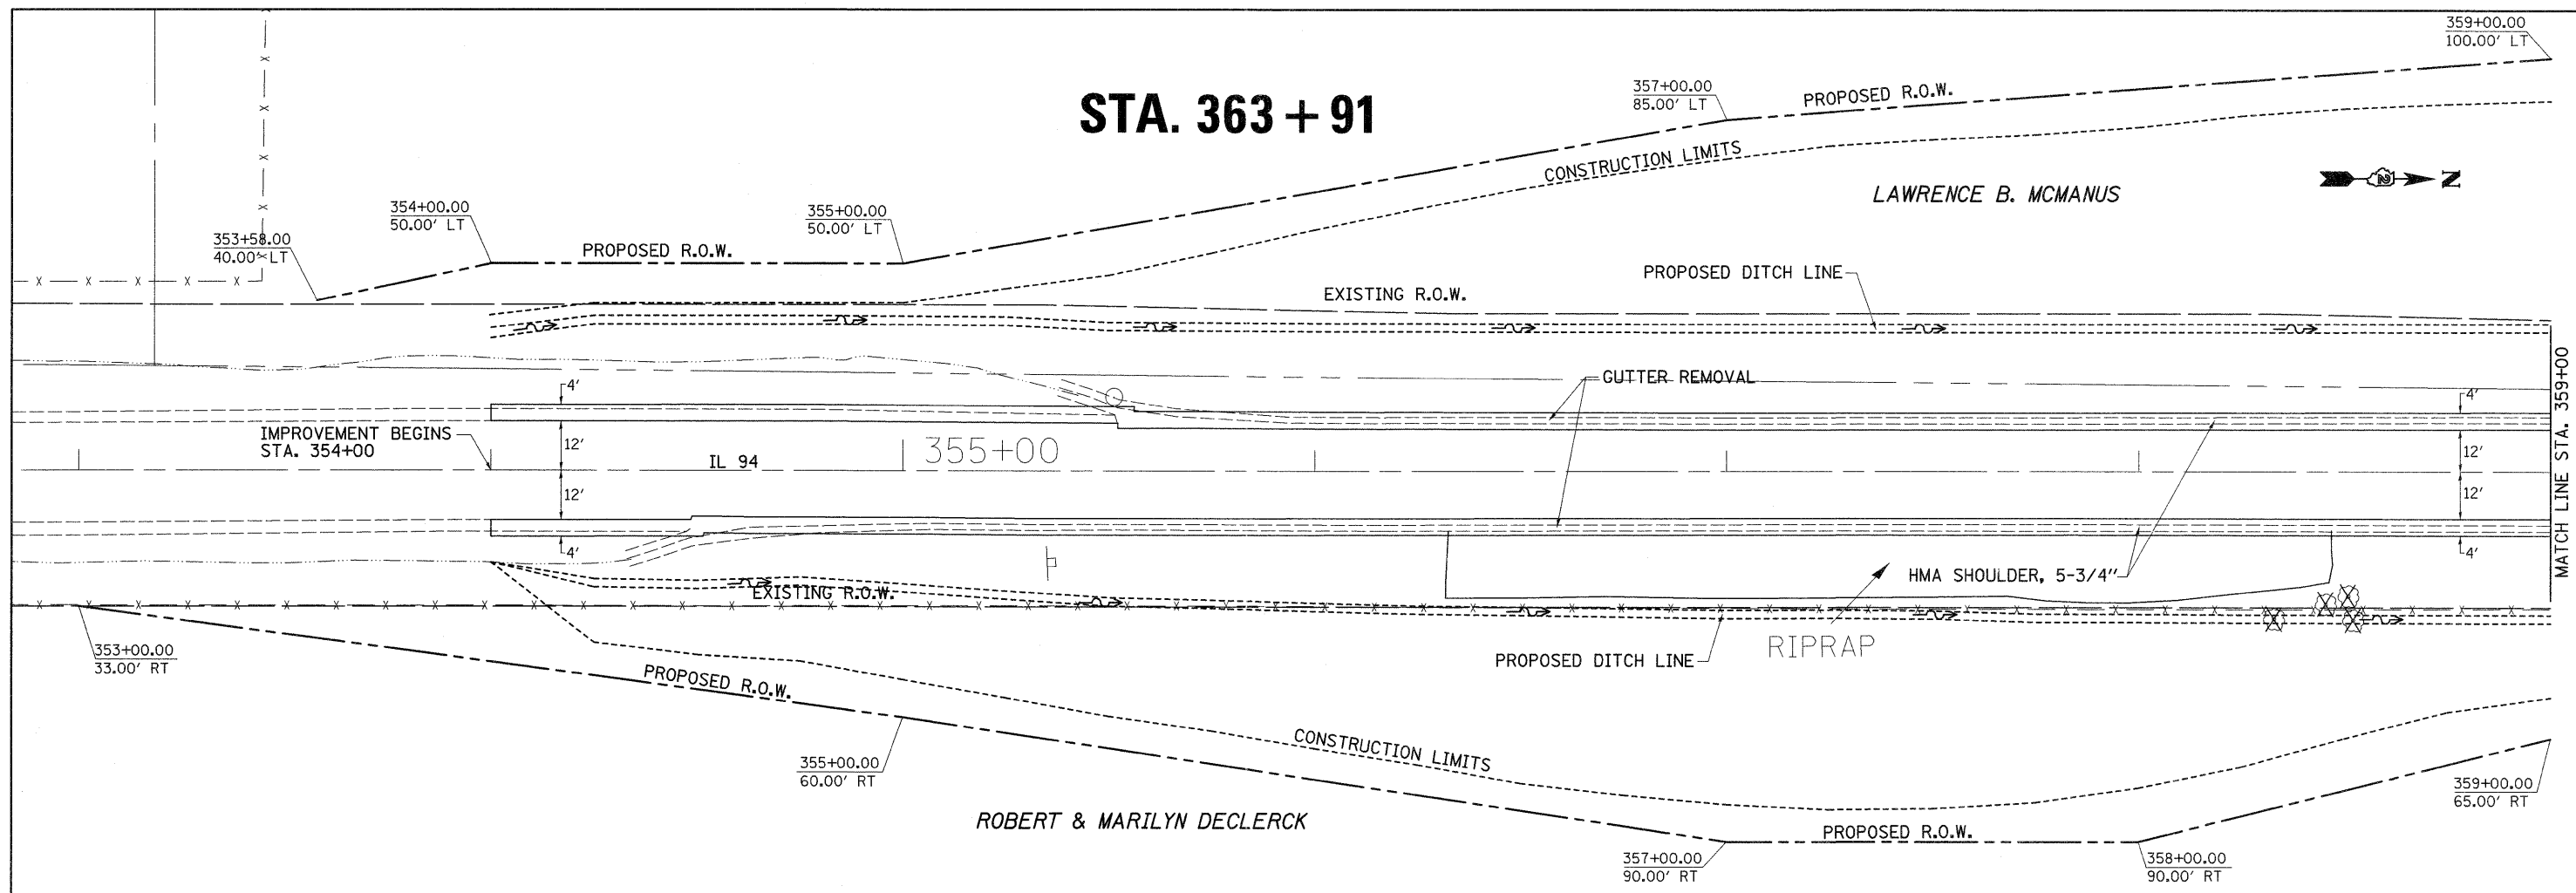

PLAN	SURVEYED	DATE
	PLOTTED	BY
	NOTED	
	RT. OF WAY CHECKED	
	NO. OF SHEETS	
	CADD FILE NAME	

PROFILE	SURVEYED	DATE
	PLOTTED	BY
	NOTED	
	STRUCTURE NOTATIONS CHK'D	

FILE NAME =	USER NAME = grantpm	DESIGNED -	REVISED -	STATE OF ILLINOIS DEPARTMENT OF TRANSPORTATION	IL 94 PLAN & PROFILE	F.A.S. RTE.	SECTION	COUNTY	TOTAL SHEETS	SHEET NO.
at:\pw-work\pvidot\grantpm\d0184077\021230\pht-plnprf.dgn	PLT SCALE = 20.0000' / 1"	DRAWN -	REVISED -			•	(19,20)RS-2	**	231	41
PLT DATE = Thu Jun 23 08:57:42 2011	DATE -	CHECKED -	REVISED -			CONTRACT NO. 64D72				
		DATE -	REVISED -			ILLINOIS FED. AID PROJECT				