
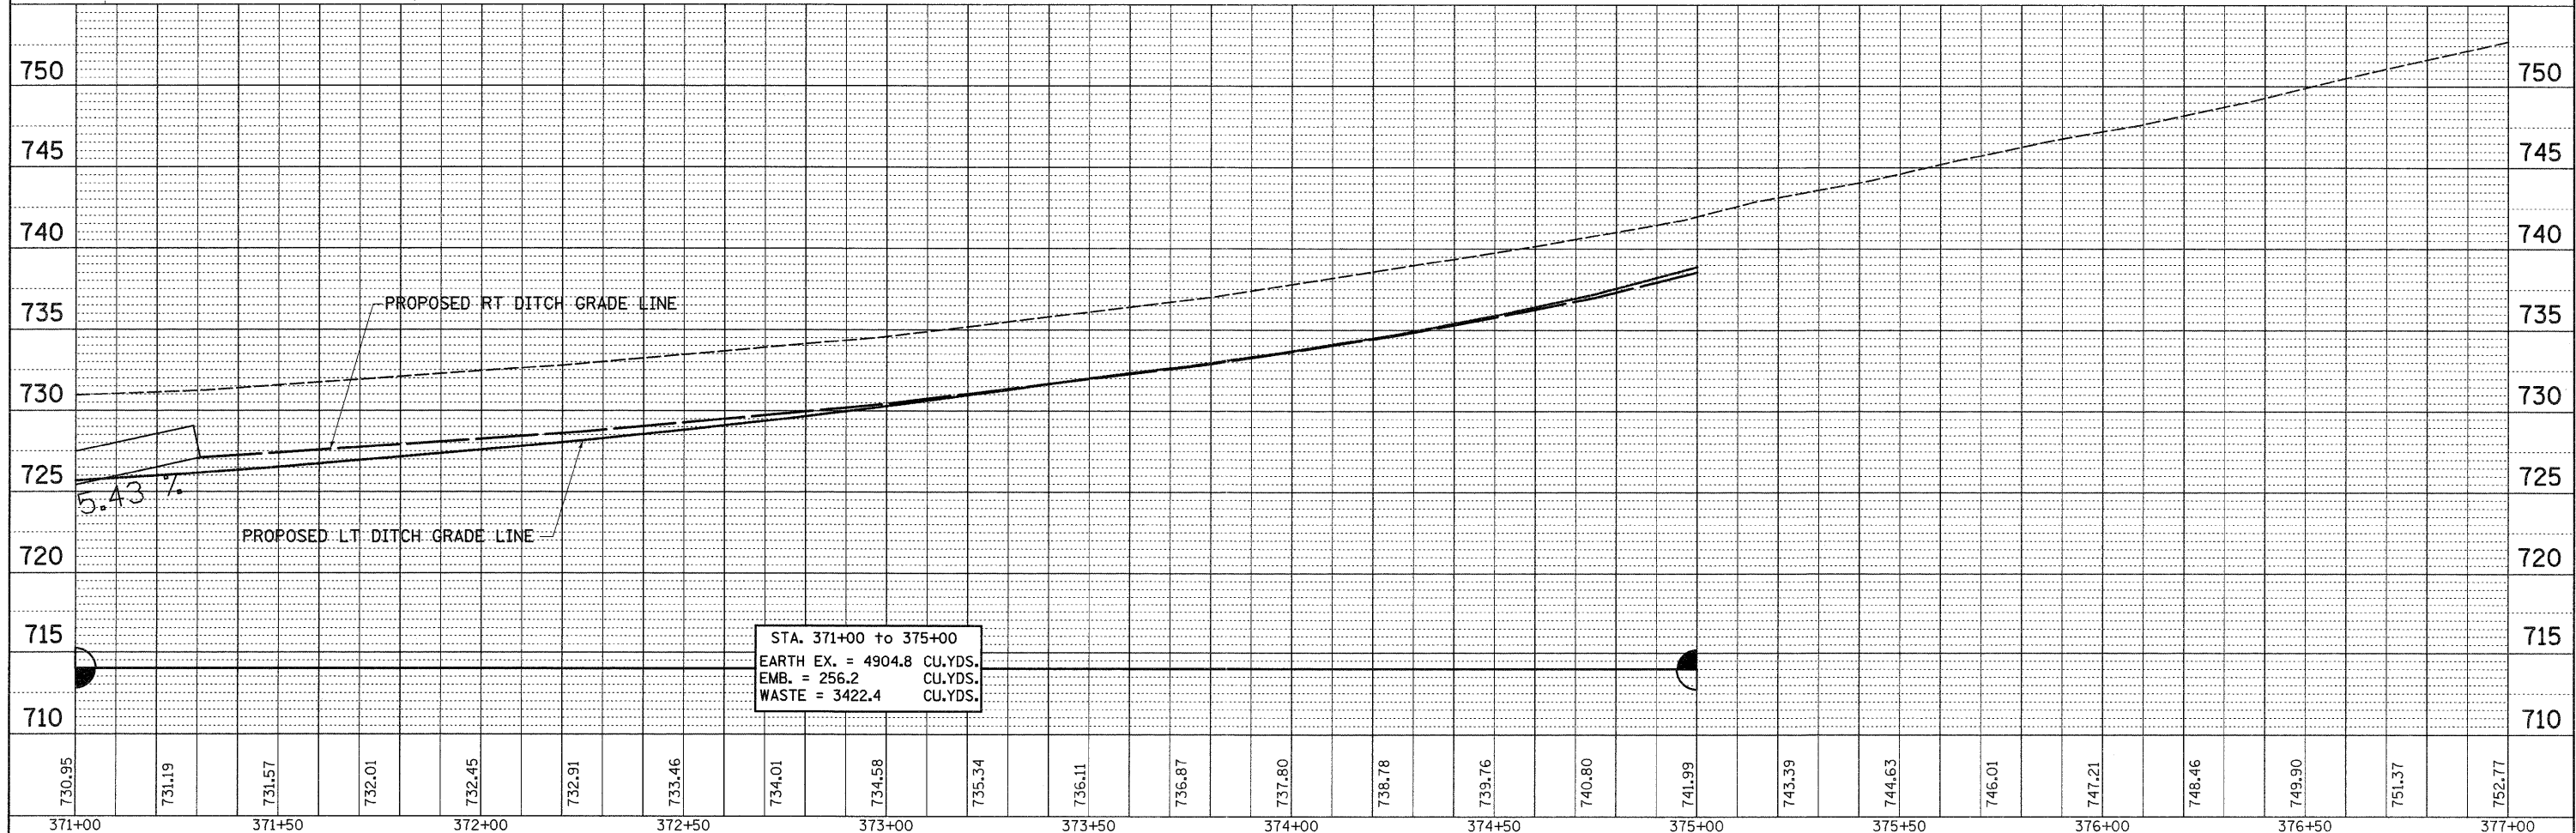


STA. 370 + 27

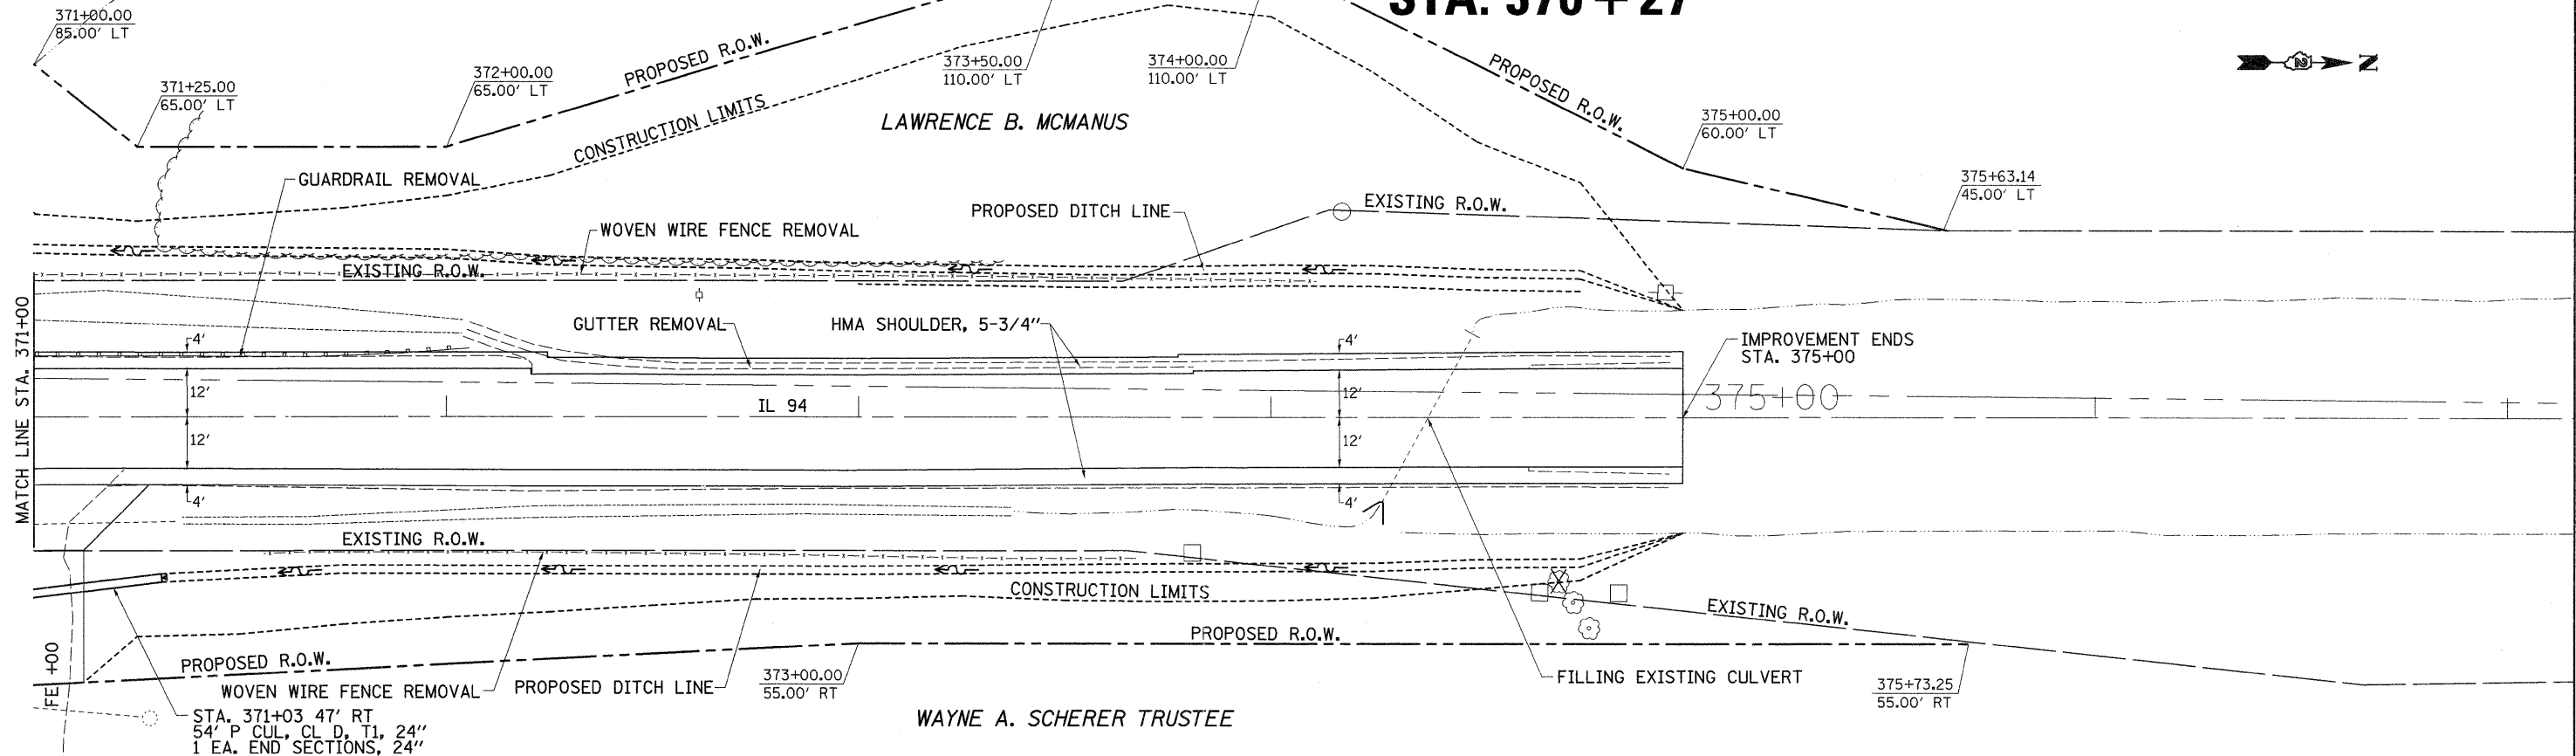

PLAN SURVEYED BY DATE
 PLOTTED BY DATE
 CHECKED BY DATE
 NOTE BOOK NO. OF WAY CHECKED
 NO. OF WAY CHECKED
 CAD FILE NAME

PROFILE SURVEYED BY DATE
 PLOTTED BY DATE
 CHECKED BY DATE
 NOTE BOOK NO. OF WAY CHECKED
 NO. OF WAY CHECKED
 STRUCTURE NOTATIONS CHFD

FILE NAME =	USER NAME = grantpm	DESIGNED -	REVISED -	STATE OF ILLINOIS DEPARTMENT OF TRANSPORTATION	IL 94 PLAN & PROFILE	F.A.S. RTE.	SECTION	COUNTY	TOTAL SHEETS	SHEET NO.
DESIGNED -	DRAWN -	REVISED -	•			(19,20)RS-2	**	231	44	
CHECKED -	DATE -	REVISED -	CONTRACT NO. 64D72							
PLOT SCALE = 20.0000' / 1"		DATE -	ILLINOIS FED. AID PROJECT							
PLOT DATE = Thu Jun 23 08:57:45 2011		DATE -	• 221,213 & 220 •• ROCK ISLAND & MERCER COUNTY							