



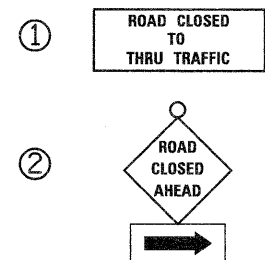


DETOUR ROUTE

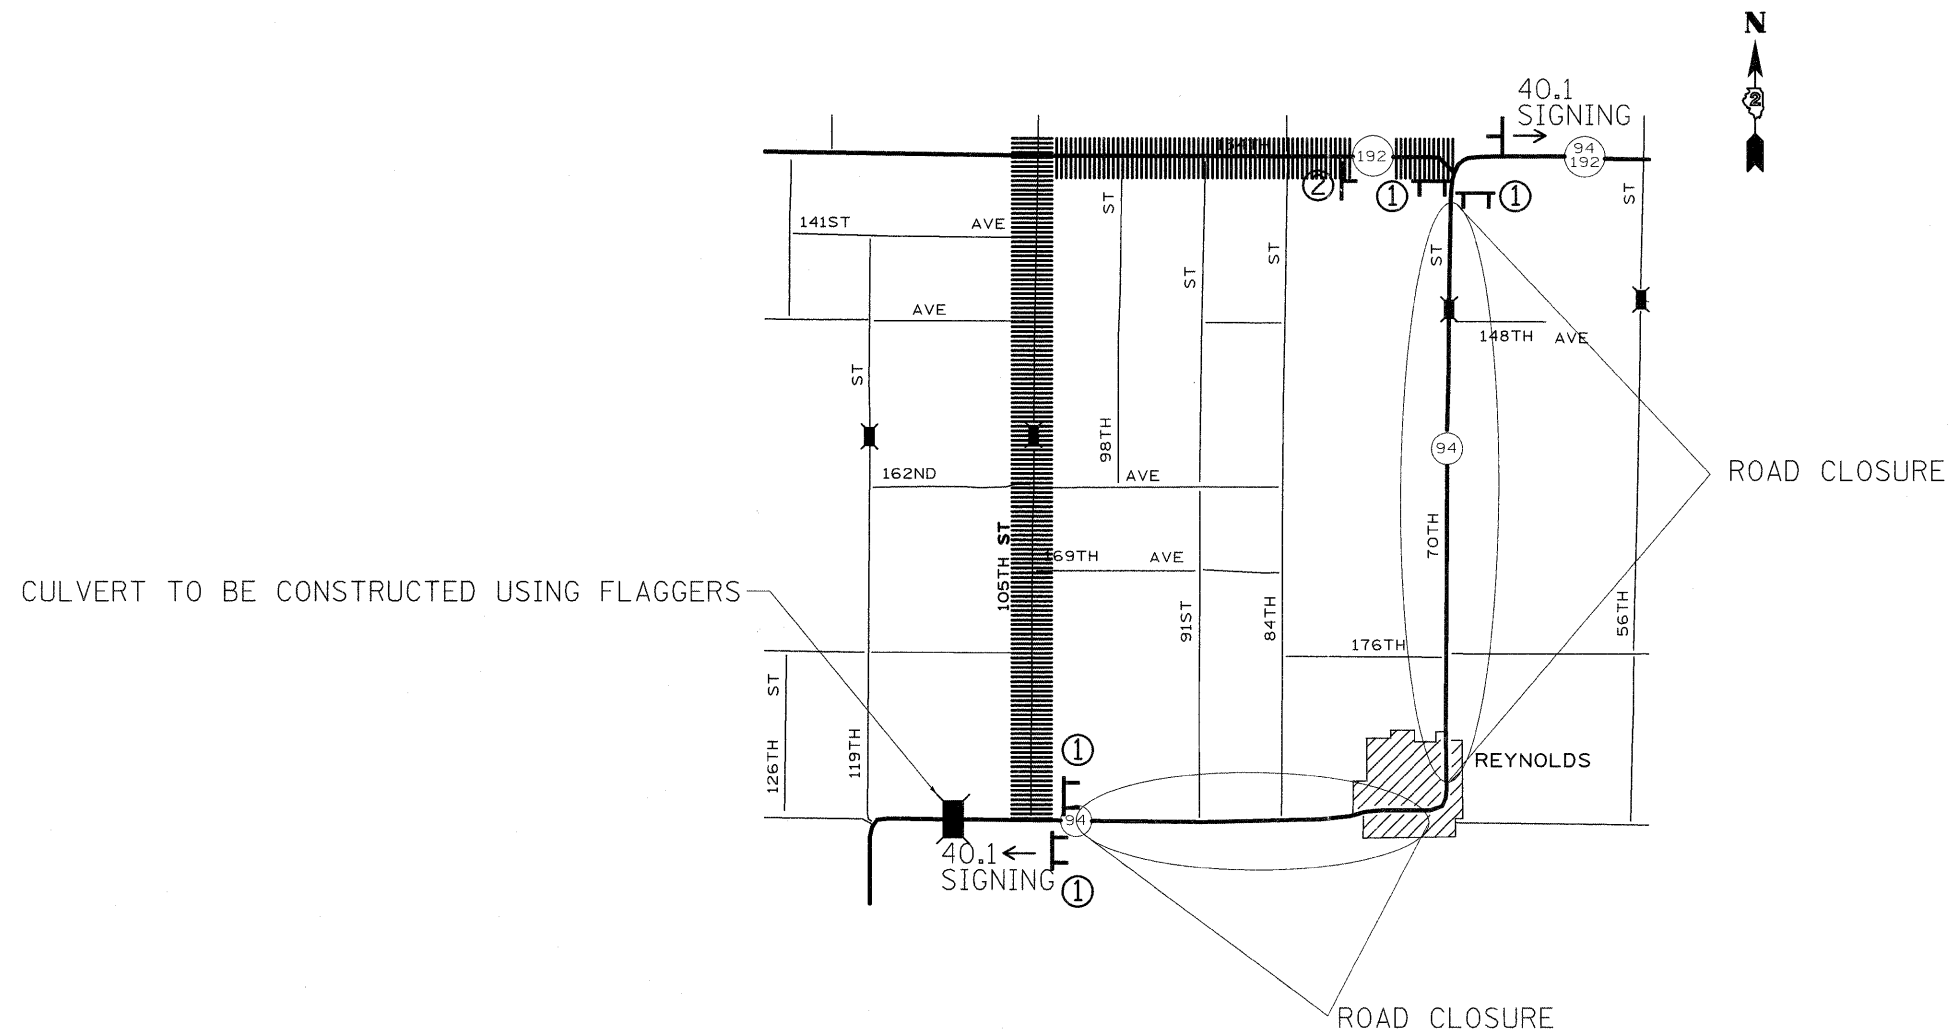

-  DETOUR ROUTE
-  TYPE III BARRICADES WITH FLASHERS PLACED AS SHOWN IN STANDARD 701901.
-  ROAD CLOSED X MILE(S) SIGN WITH SUPPLEMENTAL PLATES AS REQUIRED IN THE SPECIAL PROVISIONS

THIS SHALL BE PAID FOR AT THE CONTRACT UNIT PRICE PER LUMP SUM FOR TRAFFIC CONTROL FOR ROAD CLOSURE.



MOUNT BELOW ROAD CLOSED AHEAD AS APPLICABLE

ROAD CLOSED TO REYNOLDS

OPEN

* 221,213 & 220
** ROCK ISLAND & MERCER COUNTY

| | | | | | | | | | | | | |
|---|---------------------|------------|-----------|---|---|--|--|--------------------|-------------|--------|--------------|-----------|
| FILE NAME = | USER NAME = grantpm | DESIGNED - | REVISED - | STATE OF ILLINOIS DEPARTMENT OF TRANSPORTATION | DETOUR ROUTE | | | F.A.S. RTE. | SECTION | COUNTY | TOTAL SHEETS | SHEET NO. |
| es:\pw_work\pwsdot\grantpm\d0184077\0212107-sht-details.dgn | | DRAWN - | REVISED - | | | | | * | (19,20)RS-2 | ** | 231 | 84 |
| PLOT SCALE = 50,0000' / 1". | | CHECKED - | REVISED - | | SCALE: SHEET NO. OF SHEETS STA. TO STA. | | | CONTRACT NO. 64D72 | | | | |
| PLOT DATE = Thu Jun 23 08:02:22 2011 | | DATE - | REVISED - | | ILLINOIS FED. AID PROJECT | | | | | | | |