


DATE	
BY	
SURVEYED	
PLOTTED	
NOTE BOOK	
AREAS CHECKED	
NO.	

DATE	
BY	
SURVEYED	
PLOTTED	
NOTE BOOK	
AREAS CHECKED	
NO.	

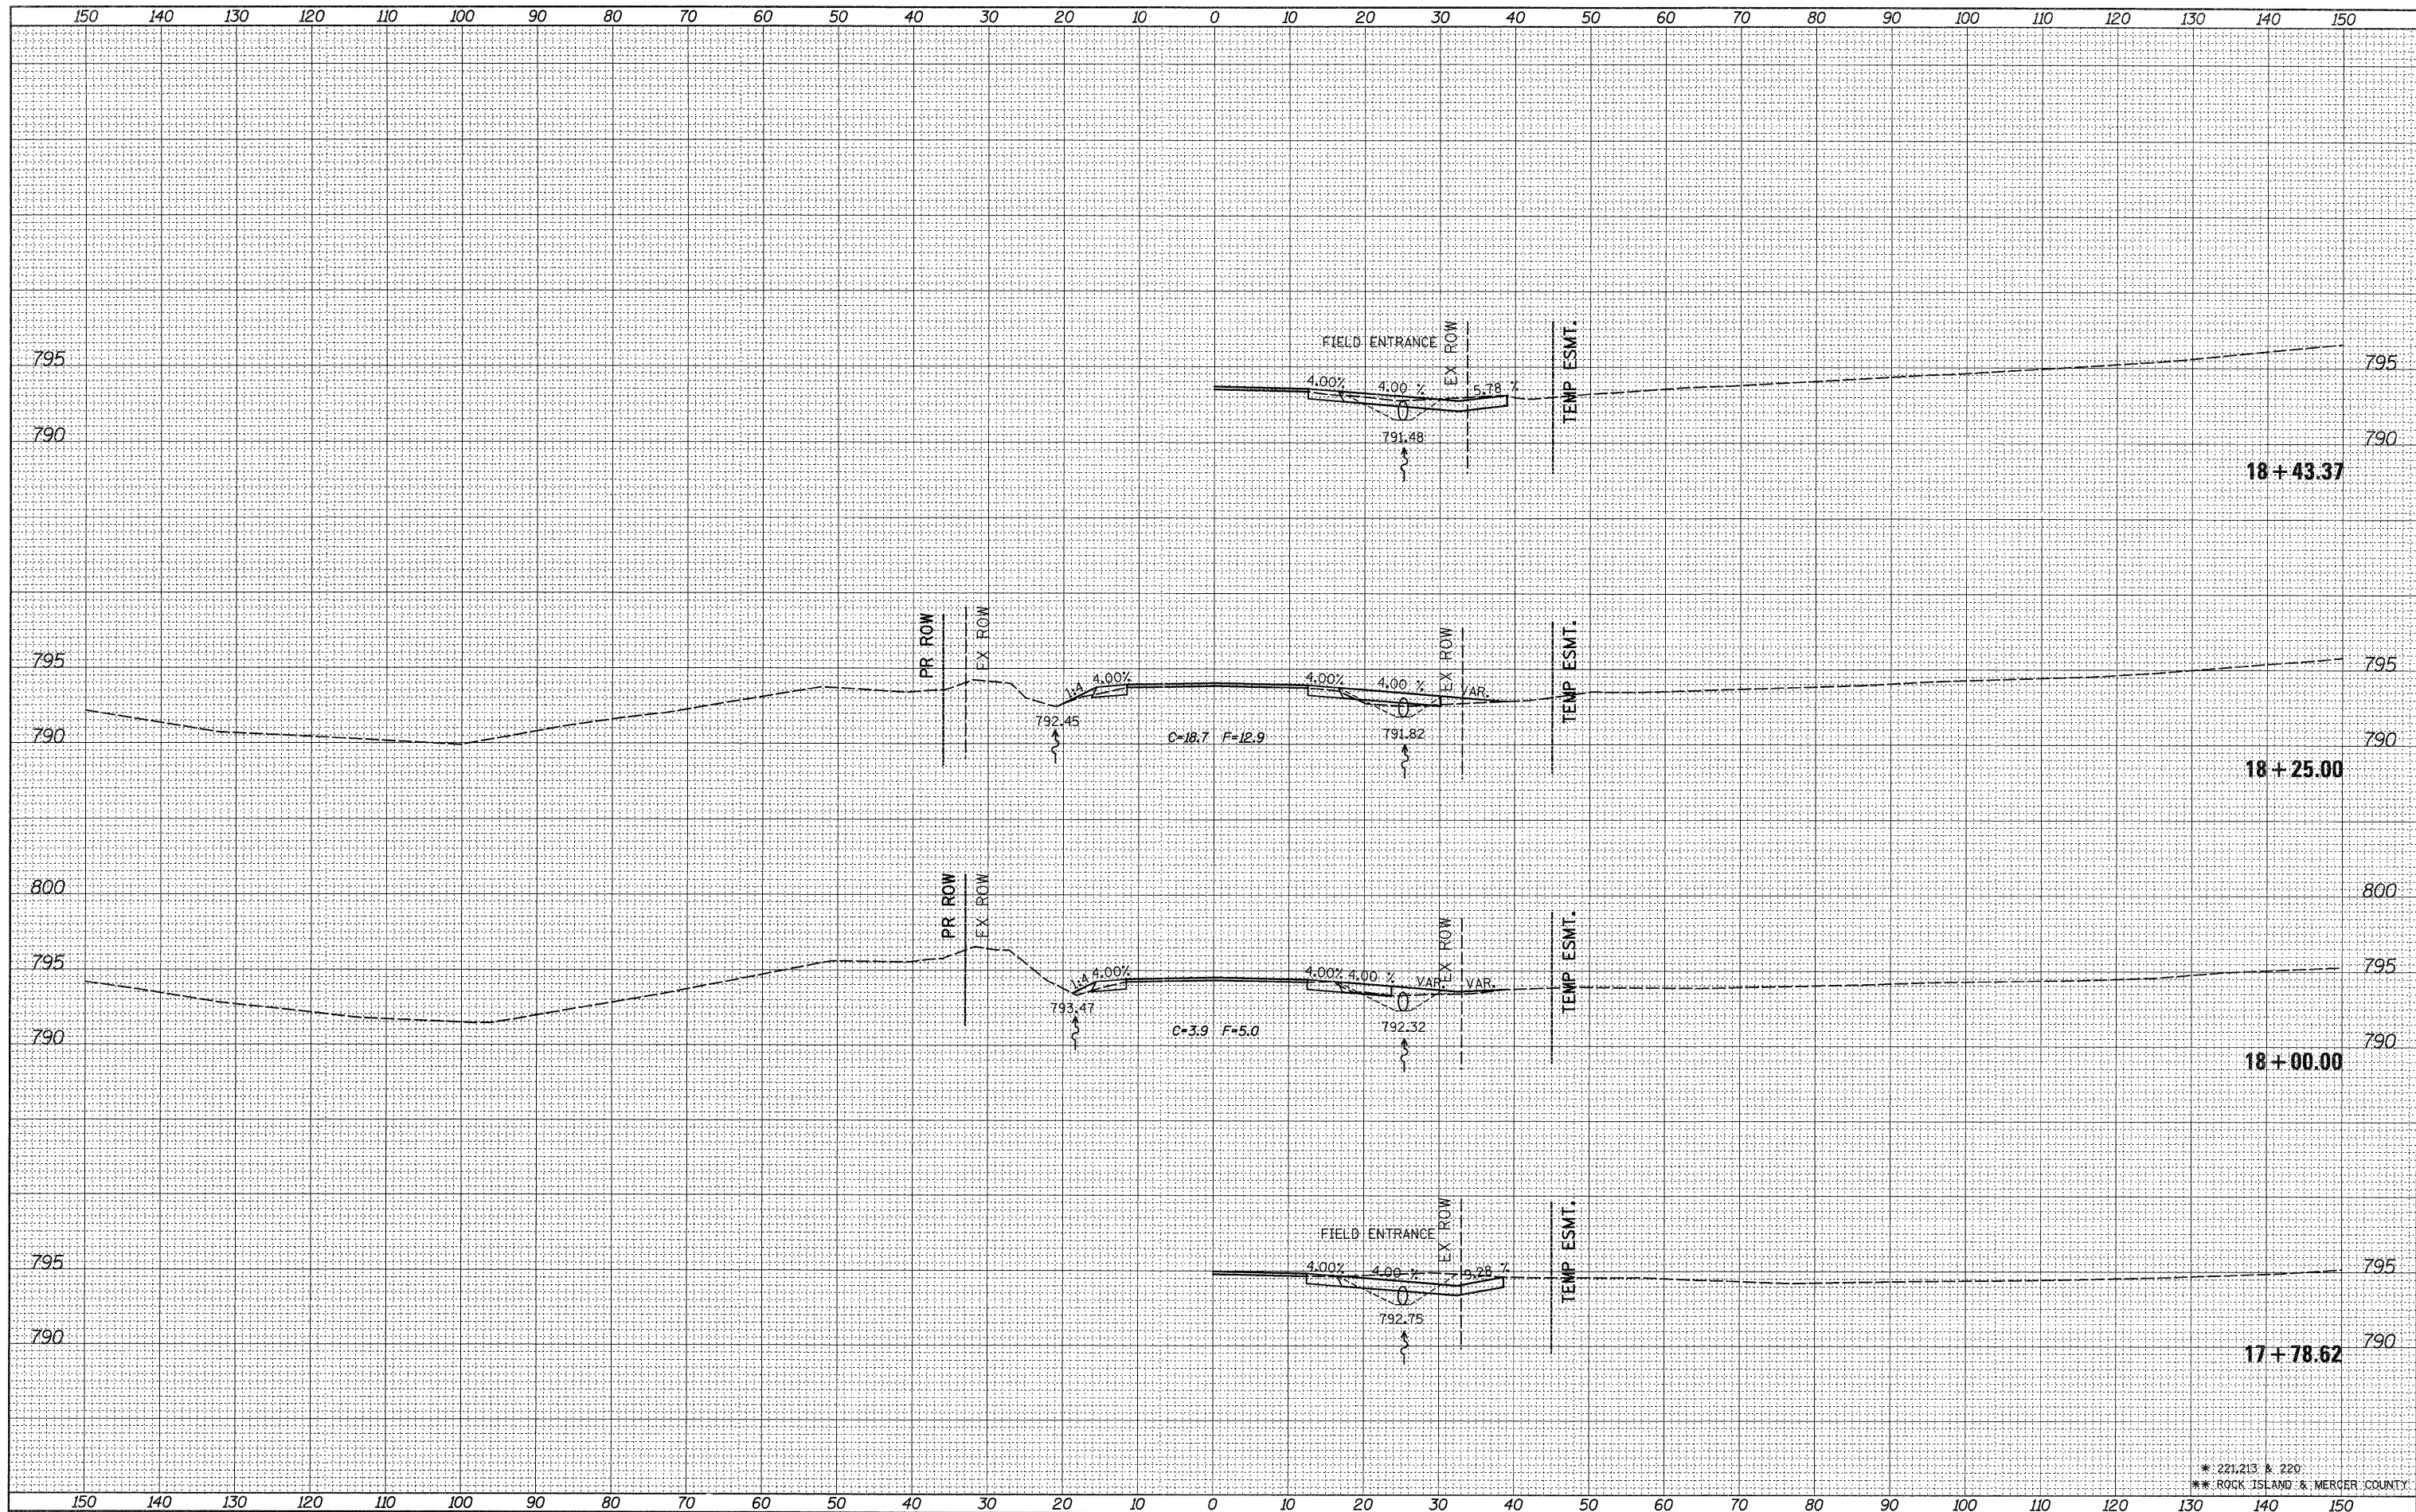

* 221.213 & 220
 ** ROCK ISLAND & MERCER COUNTY

FILE NAME =
 c:\pw_work\p\idot\grantpm\d0184077\0212307-sh

USER NAME = grantpm
 xsm1.dgn
 PLOT SCALE = 10.0000' / 1 in.
 PLOT DATE = Thu Jun 23 07:45:22 2011

DESIGNED -	REVISED -
DRAWN -	REVISED -
CHECKED -	REVISED -
DATE -	REVISED -

**STATE OF ILLINOIS
 DEPARTMENT OF TRANSPORTATION**

IL 94 CROSS SECTIONS

SCALE: SHEET NO. OF SHEETS STA. 17+78.62 TO STA. 18+43.37

F.A.S. RTE.	SECTION	COUNTY	TOTAL SHEETS	SHEET NO.
*	(19,20)RS-2	**	231	101
CONTRACT NO. 64D72				
ILLINOIS FED. AID PROJECT				