


|               |  |
|---------------|--|
| DATE          |  |
| BY            |  |
| SURVEYED      |  |
| PLOTTED       |  |
| TEMPLATE      |  |
| NOTE BOOK     |  |
| AREAS CHECKED |  |
| NO.           |  |

|               |  |
|---------------|--|
| DATE          |  |
| BY            |  |
| SURVEYED      |  |
| PLOTTED       |  |
| TEMPLATE      |  |
| NOTE BOOK     |  |
| AREAS CHECKED |  |
| NO.           |  |

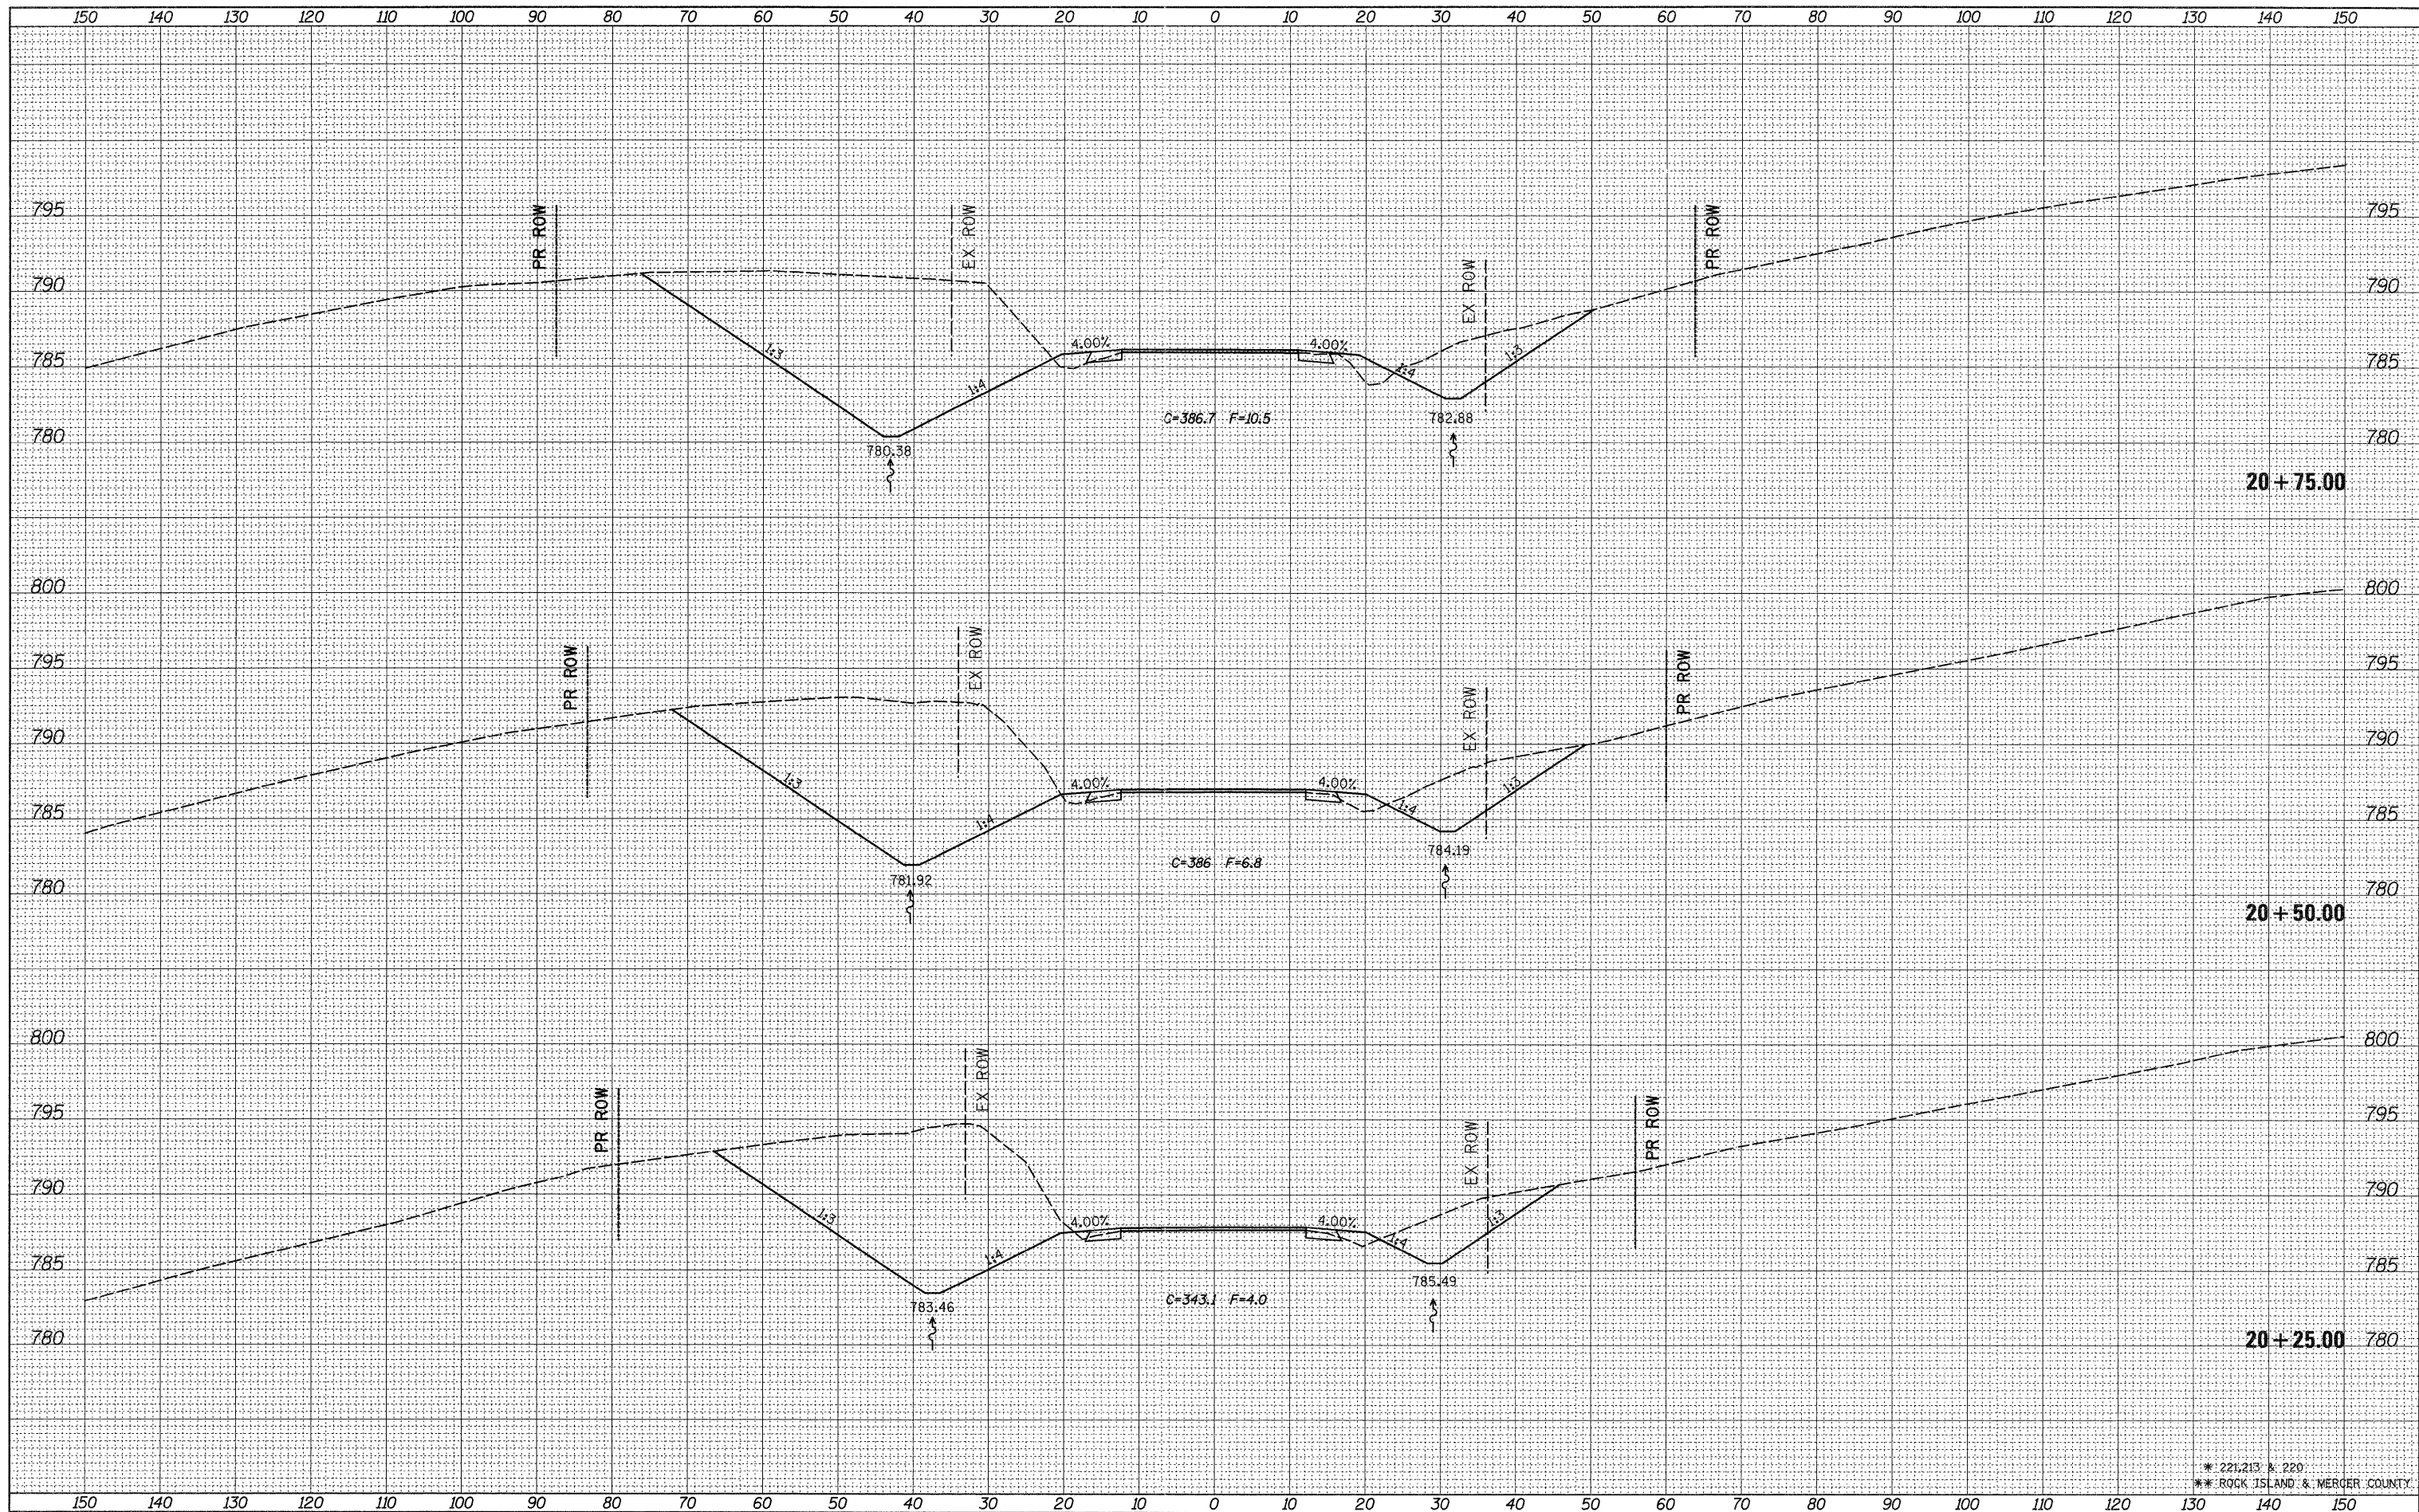

\* 221,213 & 220  
 \*\* ROCK ISLAND & MERCER COUNTY

FILE NAME =  
 c:\pwwork\pwwork\grantpm\d0184077\0212307-shs

USER NAME = grantpm  
 xsm1.dgn  
 PLOT SCALE = 10.0000' / 1in.  
 PLOT DATE = Thu Jun 23 07:45:26 2011

DESIGNED -  
 DRAWN -  
 CHECKED -  
 DATE -

REVISED -  
 REVISED -  
 REVISED -  
 REVISED -

**STATE OF ILLINOIS  
 DEPARTMENT OF TRANSPORTATION**

**IL 94 CROSS SECTIONS**

SCALE: SHEET NO. OF SHEETS STA. 20+25.00 TO STA. 20+75.00

|                           |             |        |              |           |
|---------------------------|-------------|--------|--------------|-----------|
| F.A.S. RTE.               | SECTION     | COUNTY | TOTAL SHEETS | SHEET NO. |
| *                         | (19,20)RS-2 | **     | 231          | 104       |
| CONTRACT NO. 64D72        |             |        |              |           |
| ILLINOIS FED. AID PROJECT |             |        |              |           |