


DATE	
BY	
SURVEYED	
PLOTTED	
NOTE BOOK	
AREAS CHECKED	

DATE	
BY	
SURVEYED	
PLOTTED	
NOTE BOOK	
AREAS CHECKED	

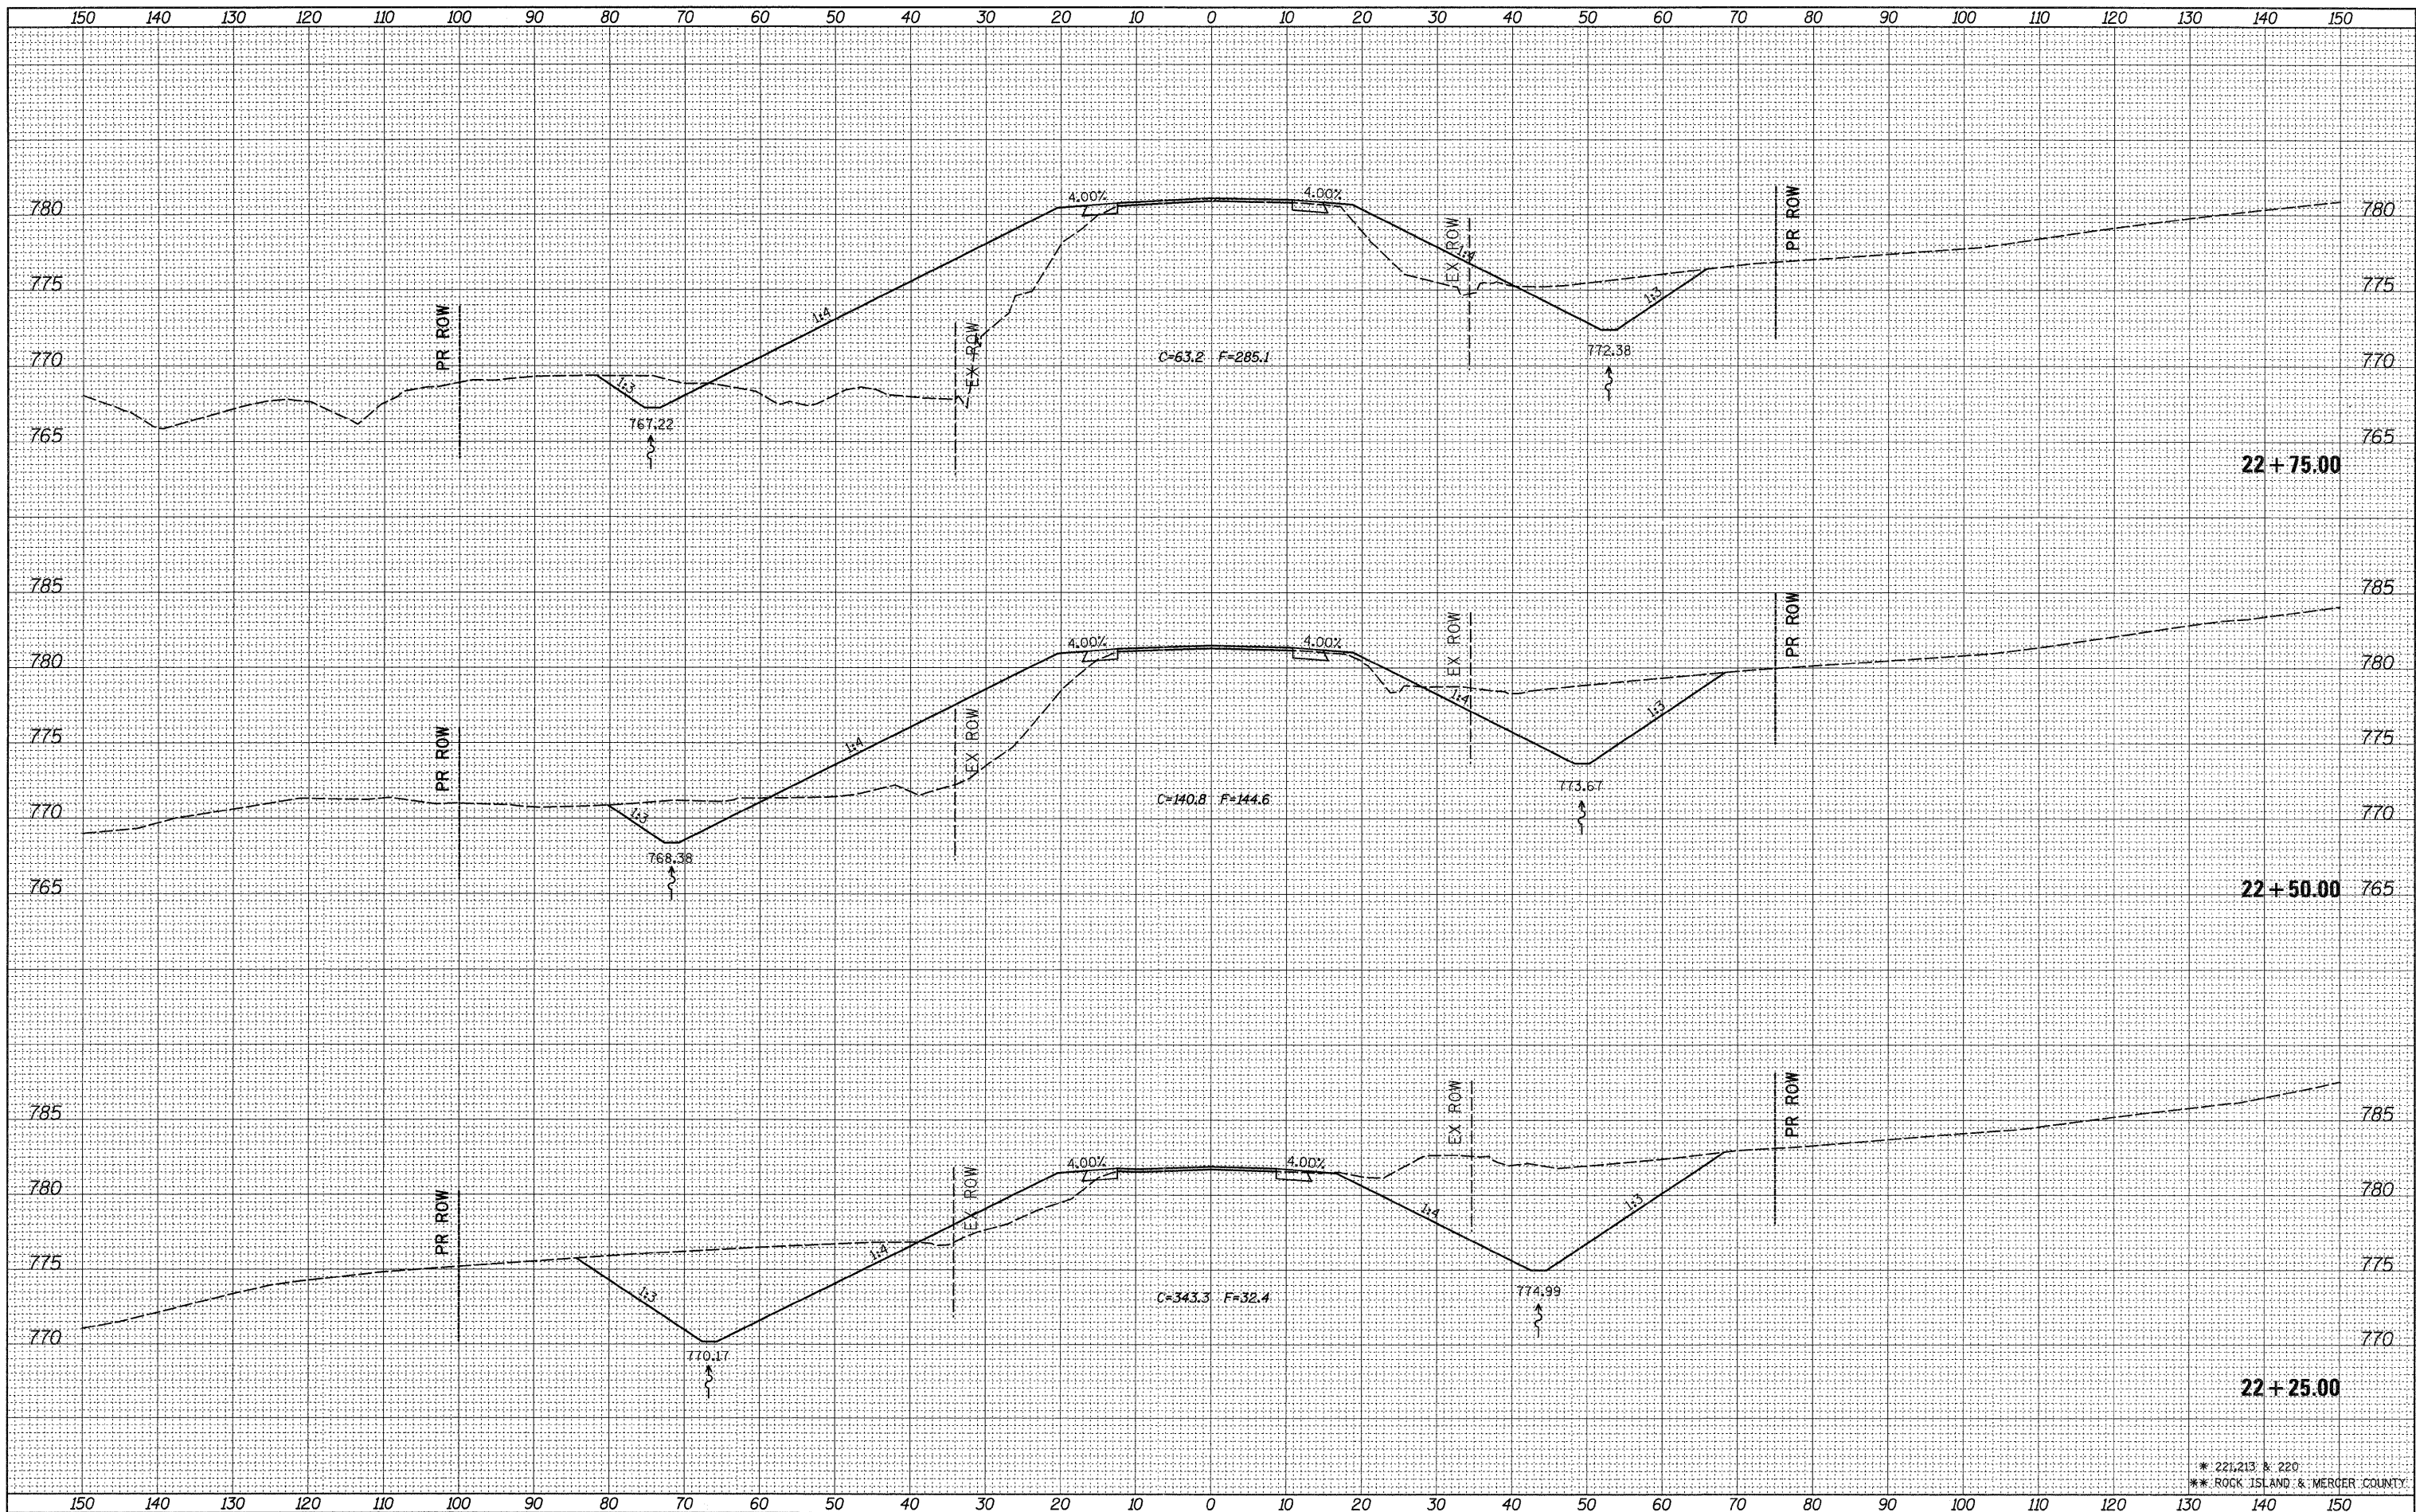

* 221,213 & 220
 ** ROCK ISLAND & MERCER COUNTY

FILE NAME =
 c:\pw_work\p\idot\grantpm\d0184077\0212307-sht\asmL.dgn

USER NAME = grantpm
 DESIGNED -
 DRAWN -
 CHECKED -
 PLOT DATE = Thu Jun 23 07:45:31 2011

REVISIED -
 REVISIED -
 REVISIED -
 REVISIED -

**STATE OF ILLINOIS
 DEPARTMENT OF TRANSPORTATION**

IL 94 CROSS SECTIONS

SCALE: SHEET NO. OF SHEETS STA. 22+25.00 TO STA. 22+75.00

F.A.S. RTE.	SECTION	COUNTY	TOTAL SHEETS	SHEET NO.
*	(19,20)RS-2	**	231	108
CONTRACT NO. 64D72				
ILLINOIS FED. AID PROJECT				