


DATE	
BY	
SURVEYED	
PLOTTED	
NOTE BOOK	
NO.	
AREAS CHECKED	

DATE	
BY	
SURVEYED	
PLOTTED	
NOTE BOOK	
NO.	
AREAS CHECKED	

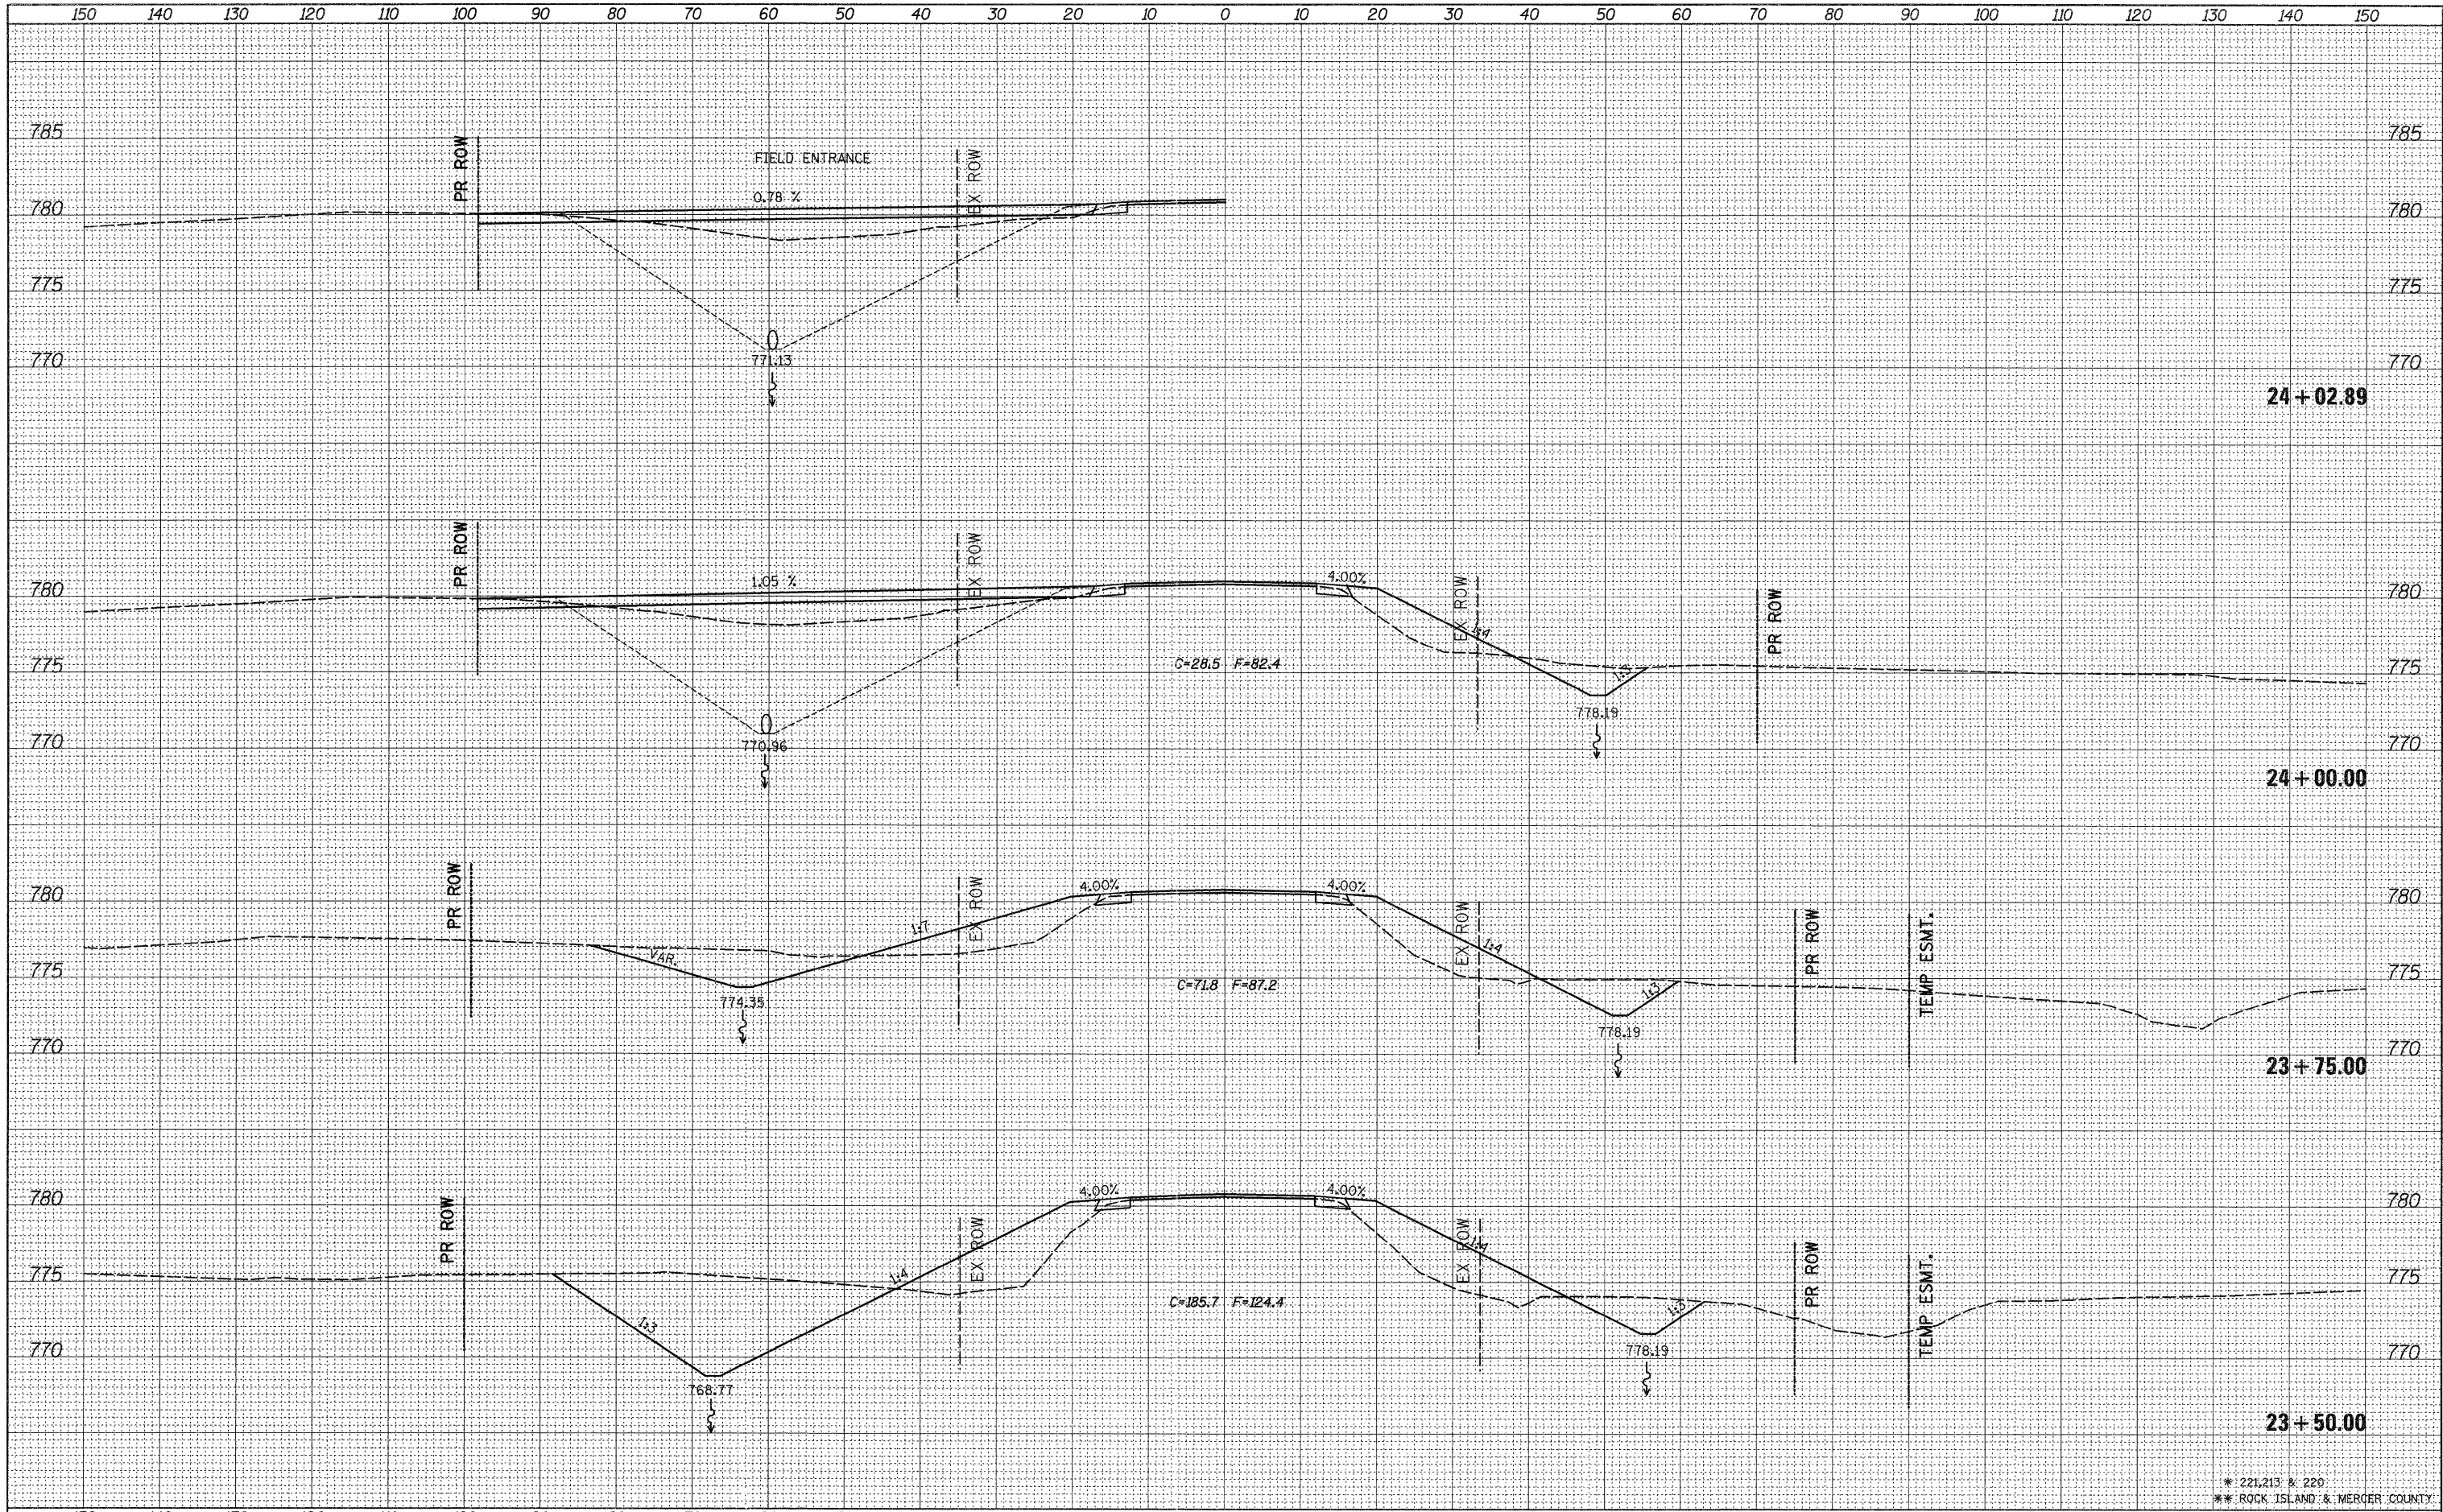

* 221,213 & 220
 ** ROCK ISLAND & MERCER COUNTY

FILE NAME =	USER NAME = grantpm	DESIGNED -	REVISED -	STATE OF ILLINOIS DEPARTMENT OF TRANSPORTATION		IL 94 CROSS SECTIONS		F.A.S. RTE.	SECTION	COUNTY	TOTAL SHEETS	SHEET NO.
ct:\pw-work\p\idot\grantpm\d0184077\0212307-sh	xsm1.dgn	DRAWN -	REVISED -					*	(19,20)RS-2	**	231	110
		CHECKED -	REVISED -					CONTRACT NO. 64D72				
		DATE -	REVISED -					ILLINOIS FED. AID PROJECT				
PLOT SCALE = 10.0000' / in.		PLOT DATE = Thu Jun 23 07:45:33 2011		SCALE:		SHEET NO. OF SHEETS		STA. 23+50.00 TO STA. 24+02.89				