


DATE	
BY	
SURVEYED	
PLOTTED	
NOTE BOOK	
AREAS CHECKED	

DATE	
BY	
SURVEYED	
PLOTTED	
NOTE BOOK	
AREAS CHECKED	

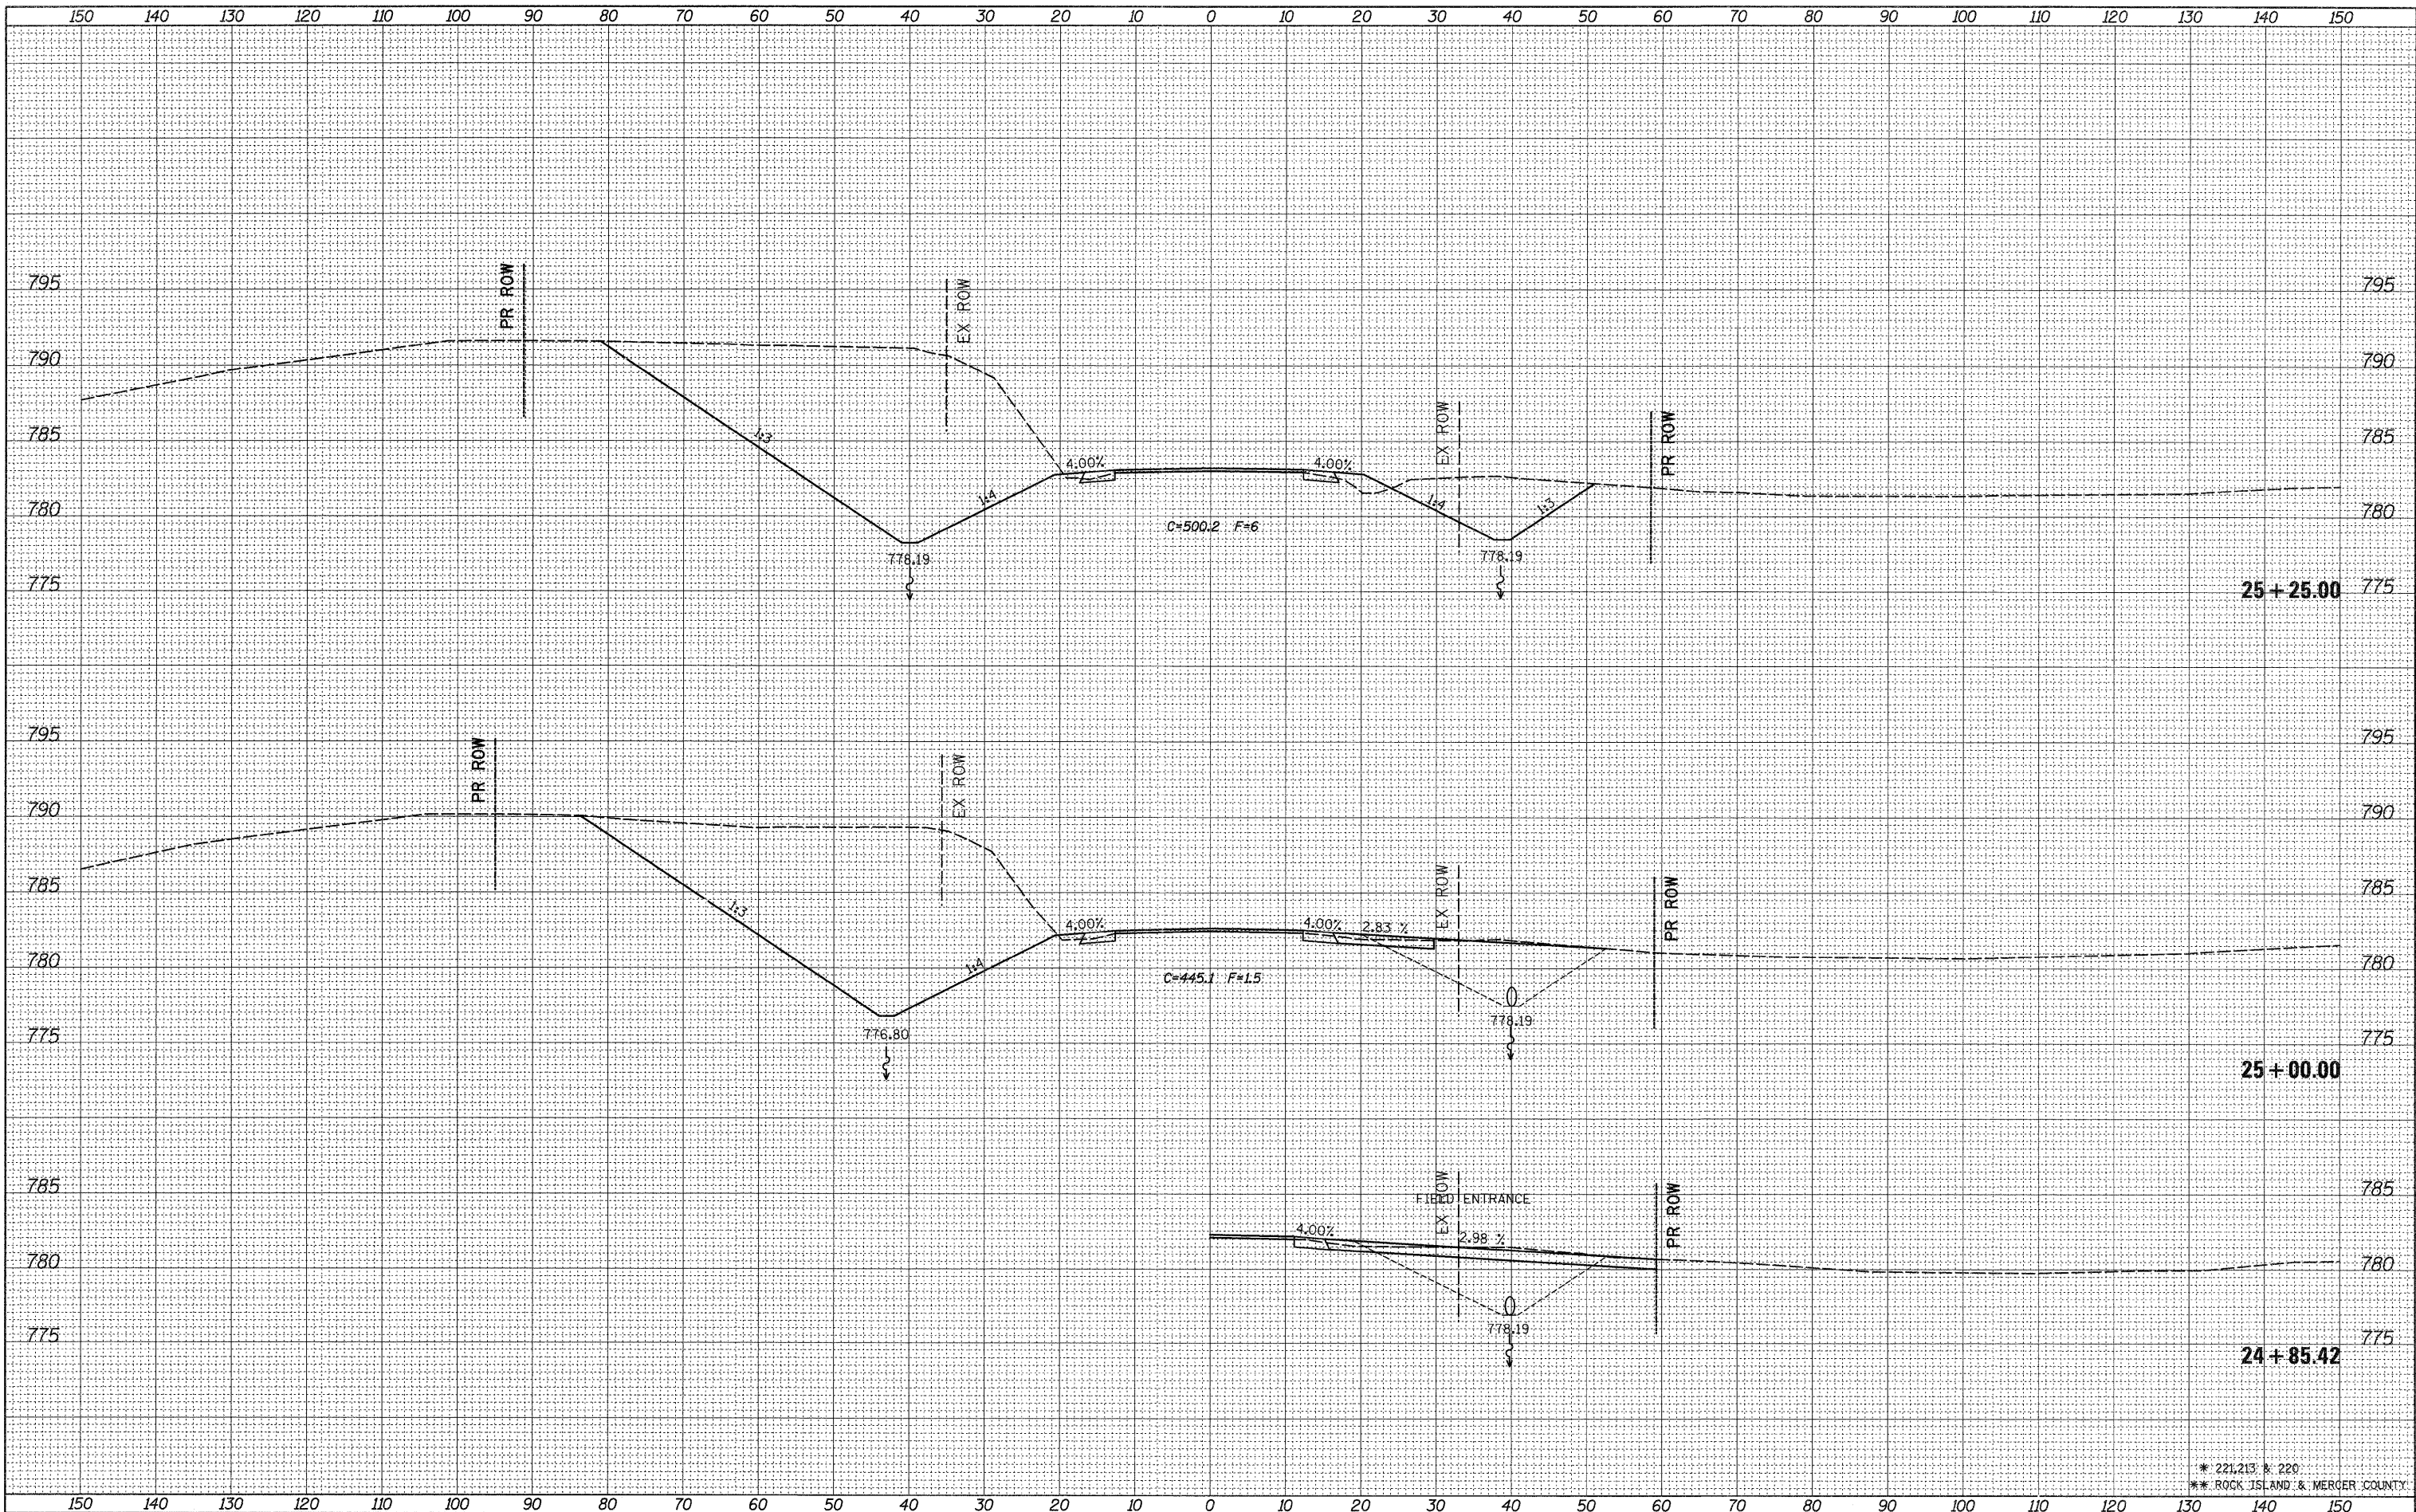

* 221.213 & 220
 ** ROCK ISLAND & MERCER COUNTY

FILE NAME =
 at:\pw_work\p1\dot\grantpm\d0184077\0212307-shs\asmL.dgn

USER NAME = grantpm
 xsmL.dgn
 PLOT SCALE = 10.0000' / 1" /
 PLOT DATE = Thu Jun 23 07:45:36 2011

DESIGNED -
 DRAWN -
 CHECKED -
 DATE -

REVISED -
 REVISED -
 REVISED -
 REVISED -

**STATE OF ILLINOIS
 DEPARTMENT OF TRANSPORTATION**

IL 94 CROSS SECTIONS

SCALE: SHEET NO. OF SHEETS STA. 24+85.42 TO STA. 25+25.00

F.A.S. RTE. *	SECTION (19,20)RS-2	COUNTY **	TOTAL SHEETS 231	SHEET NO. 112
CONTRACT NO. 64D72			ILLINOIS FED. AID PROJECT	