


DATE	
BY	
SURVEYED	
PLOTTED	
NOTE BOOK	
AREAS CHECKED	

DATE	
BY	
ORIGINAL SURVEY	
PLOTTED	
NOTE BOOK	
AREAS CHECKED	

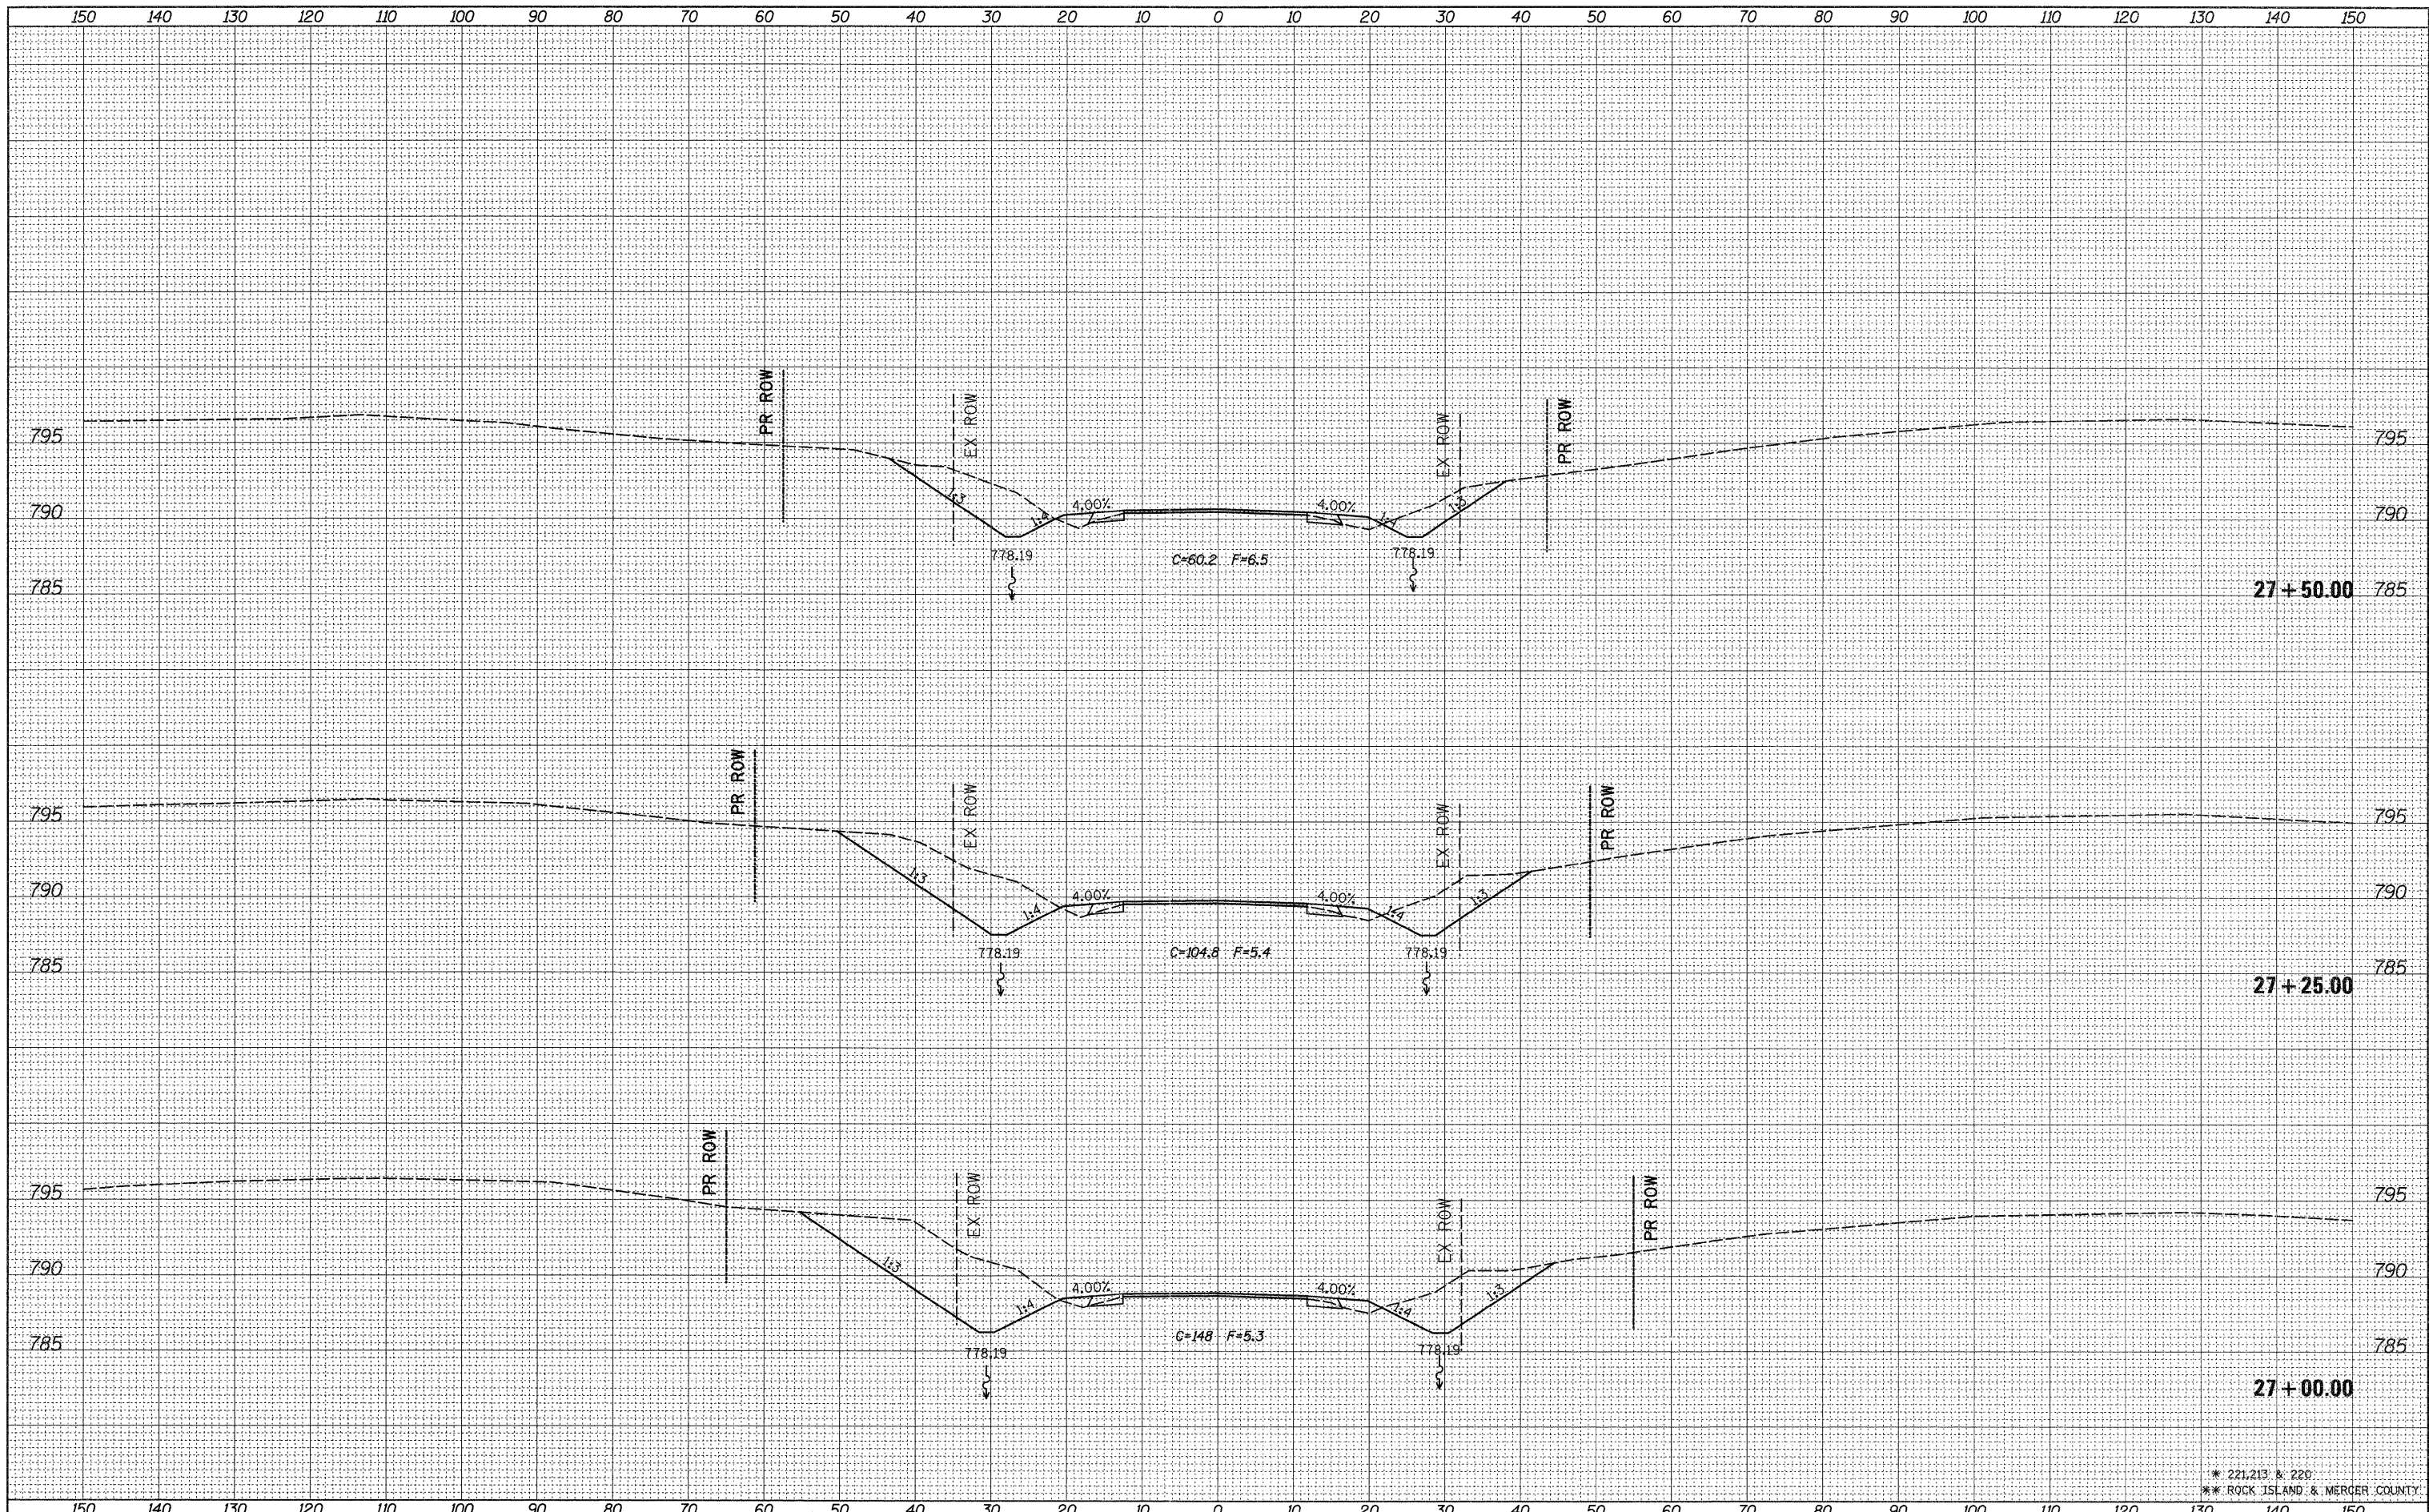

\* 221,213 & 220  
 \*\* ROCK ISLAND & MERCER COUNTY

FILE NAME =  
 ct:\pw\_work\pwsdot\grantpm\d0184077\0212307-shs.xml.dgn

USER NAME = grantpm  
 DESIGNED -  
 DRAWN -  
 CHECKED -  
 DATE -

DESIGNED -  
 DRAWN -  
 CHECKED -  
 DATE -

REVISÉ -  
 REVISÉ -  
 REVISÉ -  
 REVISÉ -

STATE OF ILLINOIS  
 DEPARTMENT OF TRANSPORTATION

IL 94 CROSS SECTIONS  
 SCALE: SHEET NO. OF SHEETS STA. 27+00.00 TO STA. 27+50.00

F.A.S. RTE.	SECTION	COUNTY	TOTAL SHEETS	SHEET NO.
*	(19,20)RS-2	**	231	115
			CONTRACT NO. 64D72	
ILLINOIS FED. AID PROJECT				