


DATE	
BY	
SURVEYED	
PLOTTED	
TEMPLATE	
NOTE BOOK	
NO.	
AS	
CHECKED	

DATE	
BY	
SURVEYED	
PLOTTED	
TEMPLATE	
NOTE BOOK	
NO.	
AS	
CHECKED	

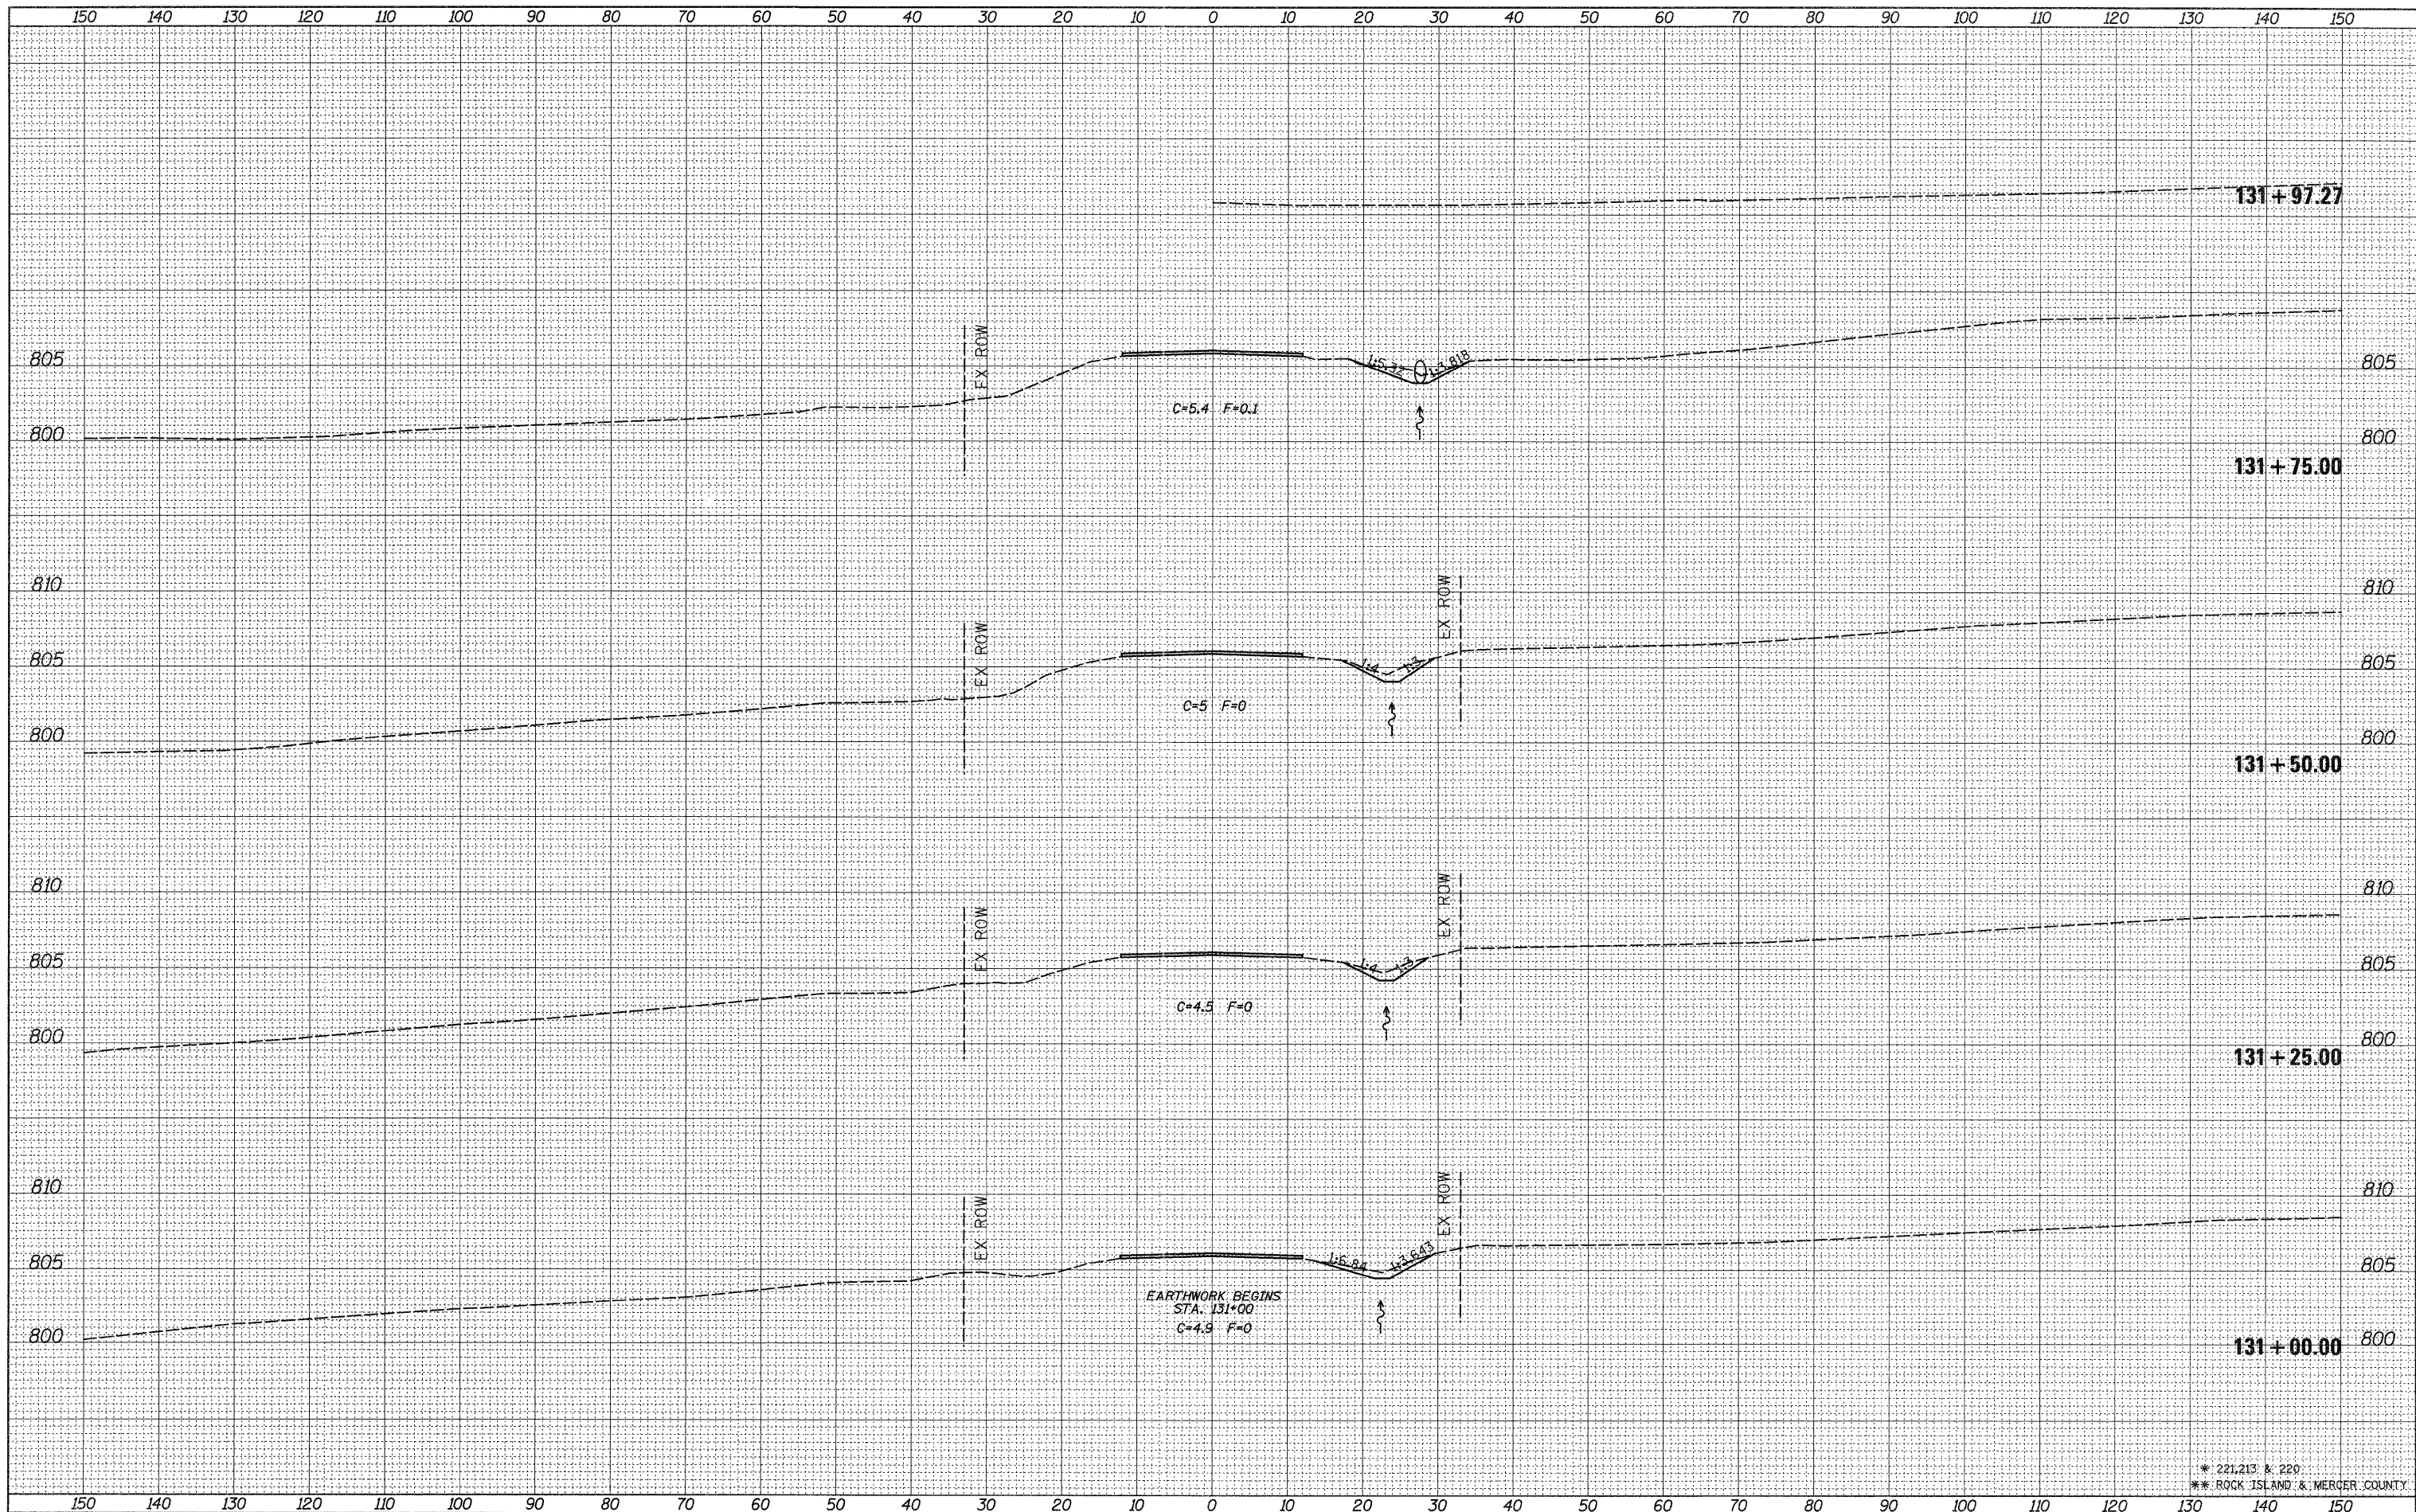

* 221.213 & 220
** ROCK ISLAND & MERCER COUNTY

FILE NAME =
c:\pwwork\pwwork\grantpm\d0184077\0212307-ah

USER NAME = grantpm
xsm1.dgn
PLOT SCALE = 10.0000' / 1" / in.
PLOT DATE = Thu Jun 23 07:45:43 2011

DESIGNED -	REVISIED -
DRAWN -	REVISIED -
CHECKED -	REVISIED -
DATE -	REVISIED -

**STATE OF ILLINOIS
DEPARTMENT OF TRANSPORTATION**

IL 94 CROSS SECTIONS

SCALE: SHEET NO. OF SHEETS STA. 131+00.00 TO STA. 131+97.27

F.A.S. RTE.	SECTION	COUNTY	TOTAL SHEETS	SHEET NO.
*	(19,20)RS-2	**	231	118
			CONTRACT NO. 64D72	
ILLINOIS FED. AID PROJECT				