


DATE	
BY	
SURVEYED	
PLOTTED	
NOTE BOOK	
AREAS CHECKED	

DATE	
BY	
SURVEYED	
PLOTTED	
NOTE BOOK	
AREAS CHECKED	

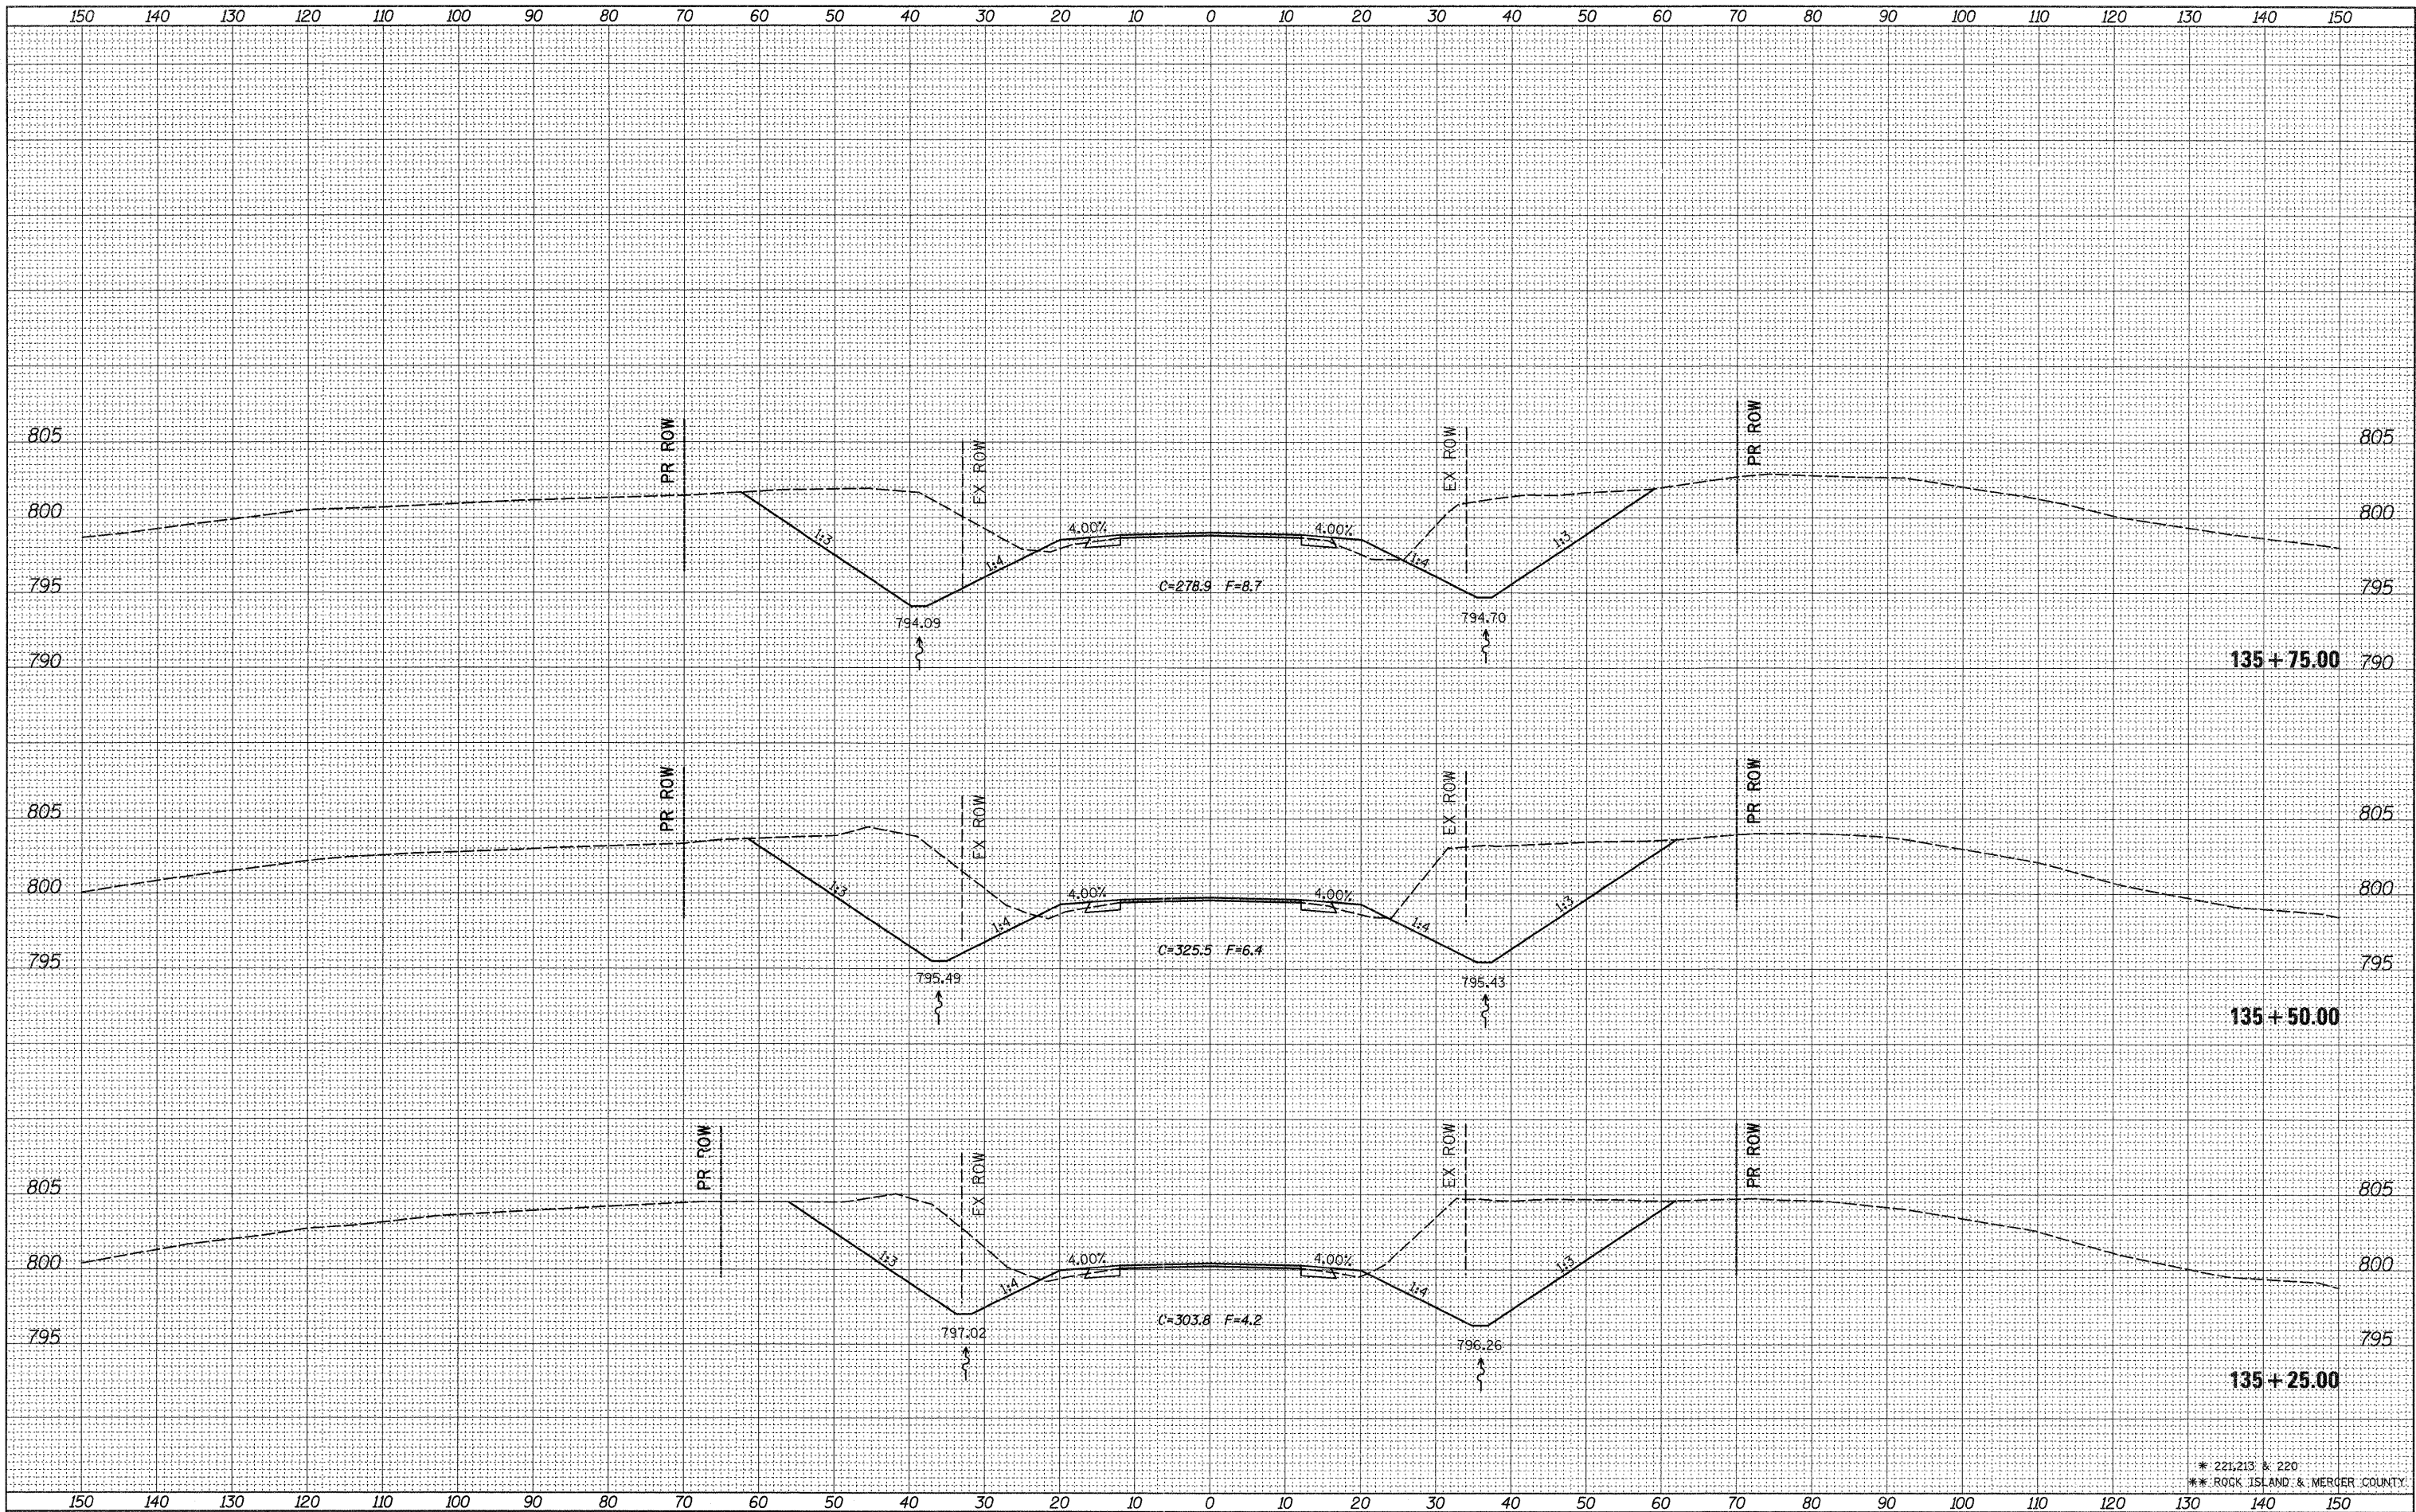

* 221,213 & 220
 ** ROCK ISLAND & MERGER COUNTY

FILE NAME =
 c:\pwwork\pwwork\gran\pm\d2184077\0212307-shd.xml.dgn

USER NAME = gran\pm
 DESIGNED -
 DRAWN -
 CHECKED -
 DATE -

REVISIED -
 REVISIED -
 REVISIED -
 REVISIED -

**STATE OF ILLINOIS
 DEPARTMENT OF TRANSPORTATION**

IL 94 CROSS SECTIONS

SCALE: SHEET NO. OF SHEETS STA. 135+25.00 TO STA. 135+75.00

F.A.S. RTE.	SECTION	COUNTY	TOTAL SHEETS	SHEET NO.
*	(19,20)RS-2	**	231	123
CONTRACT NO. 64D72			ILLINOIS FED. AID PROJECT	