


DATE	
BY	
FINAL SURVEY	
PLOTTED	
NOTE BOOK	
NO.	

DATE	
BY	
ORIGINAL SURVEY	
PLOTTED	
NOTE BOOK	
NO.	

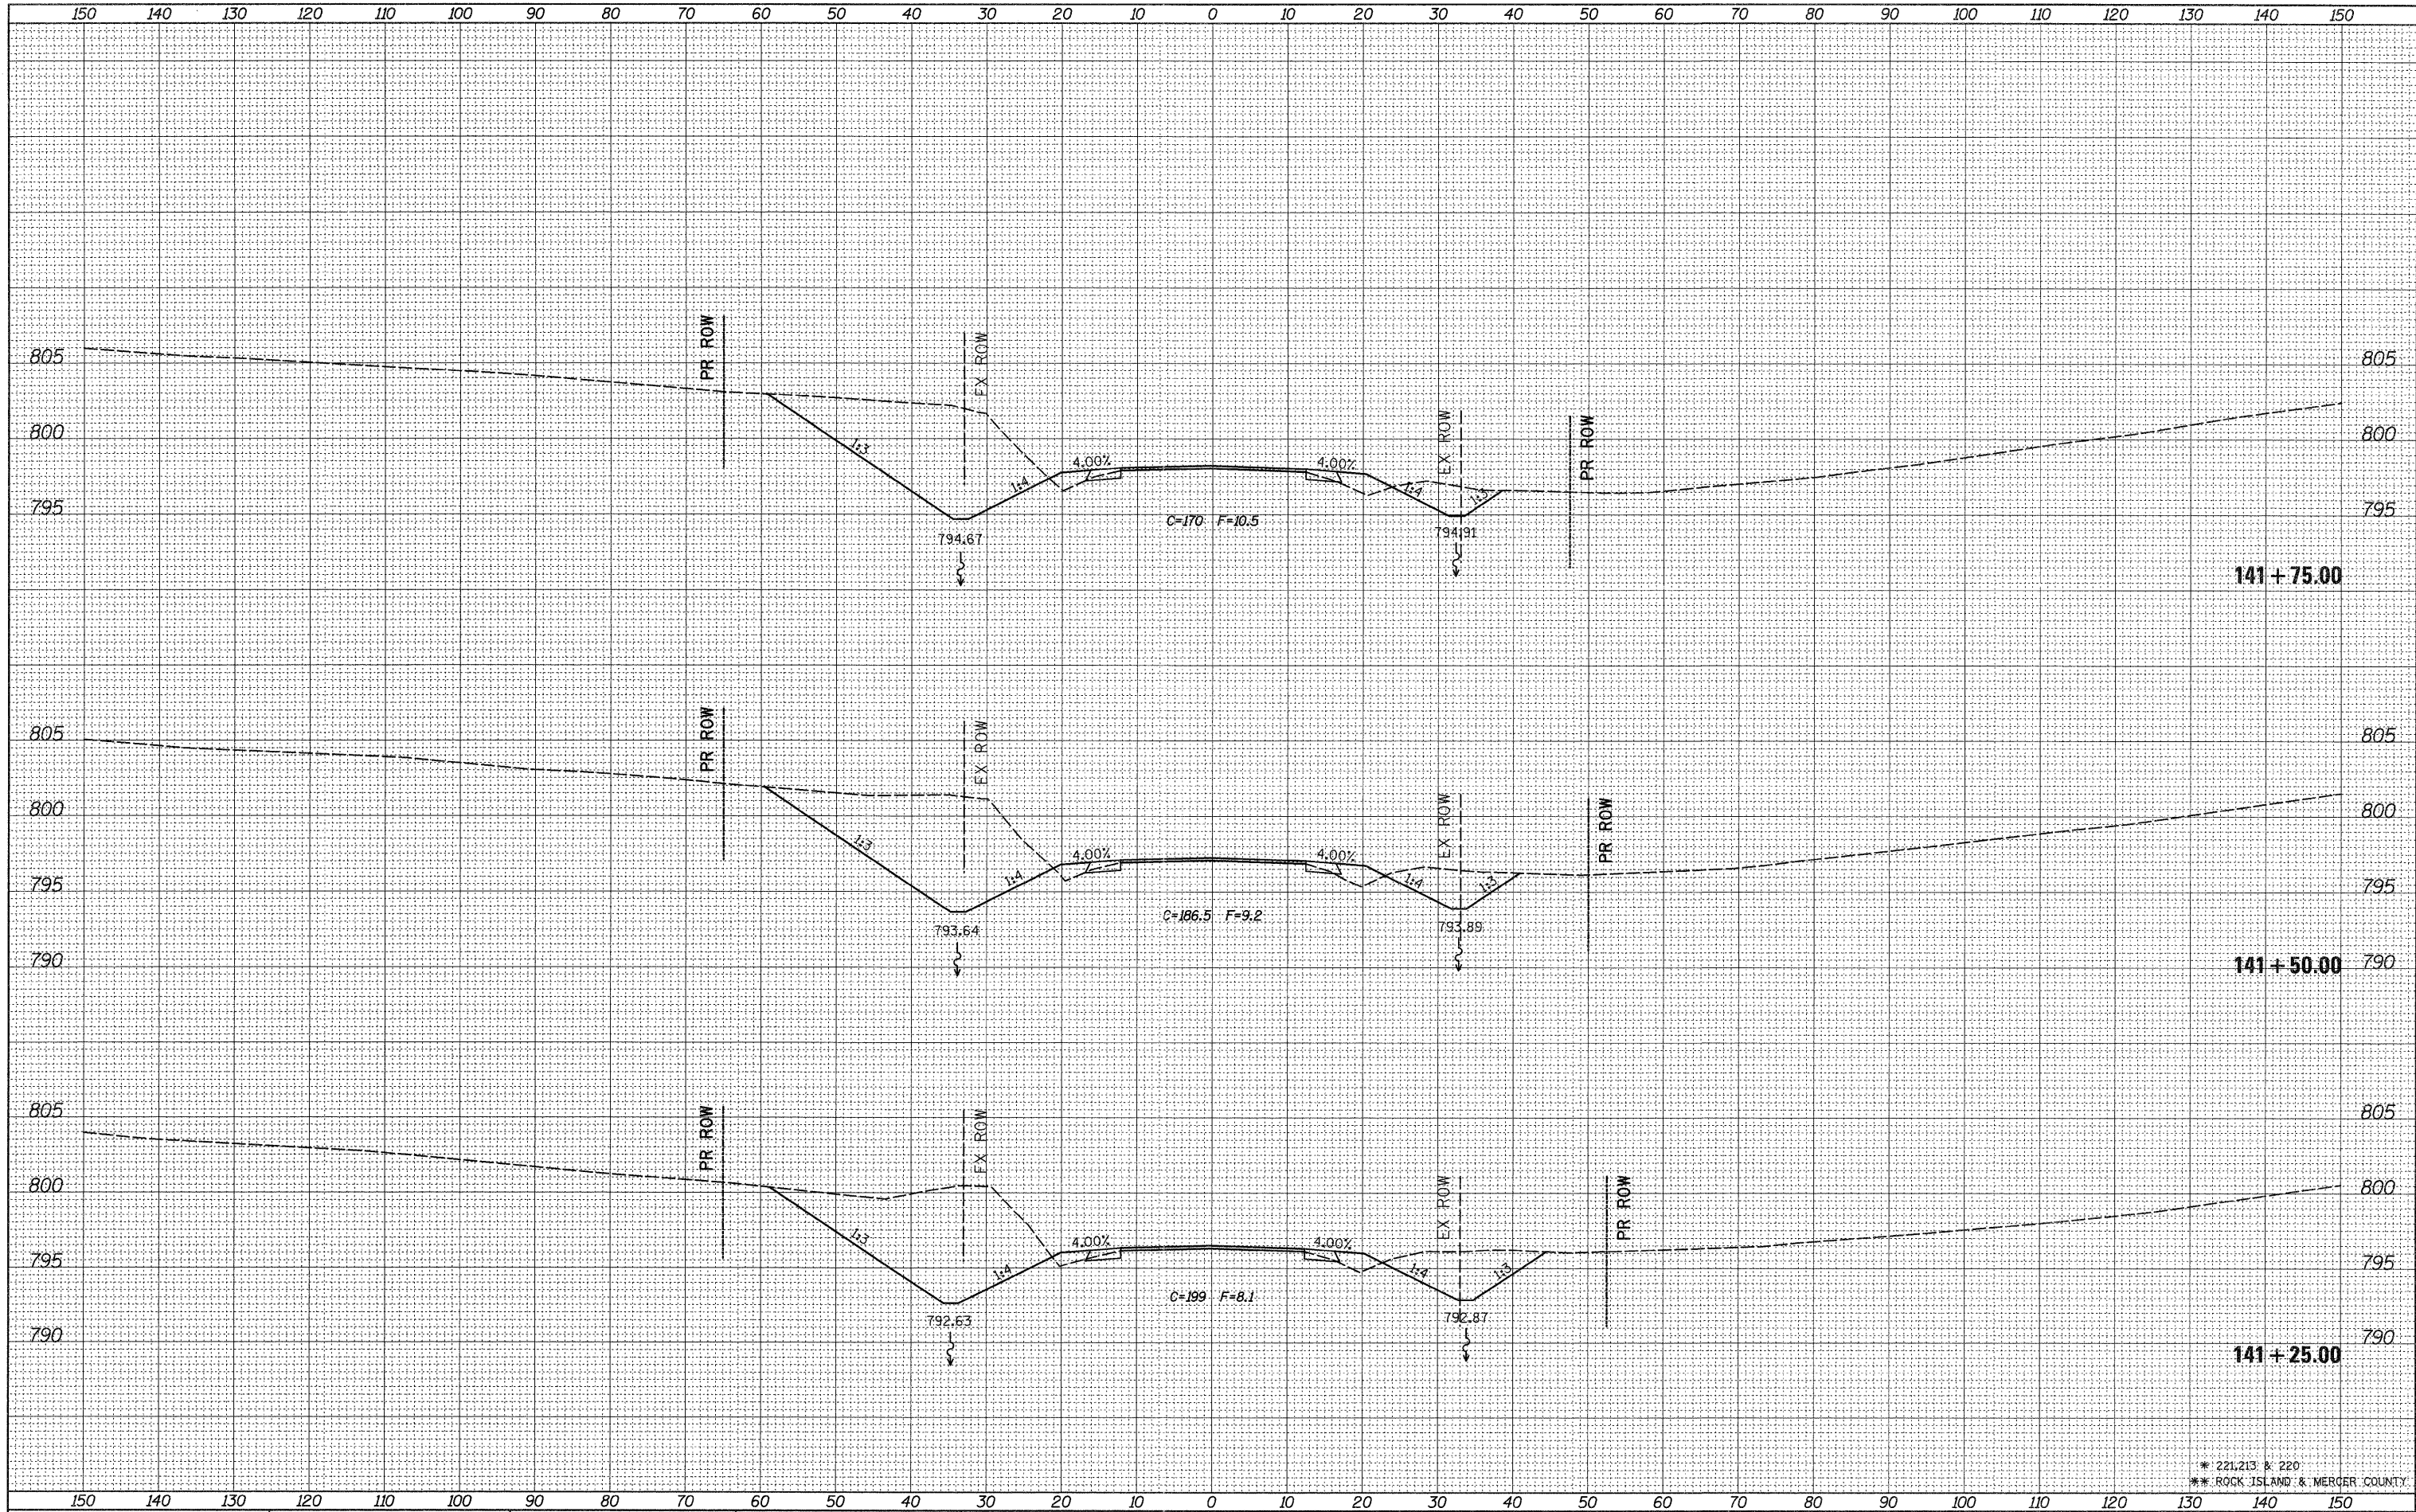

* 221,213 & 220
 ** ROCK ISLAND & MERGER COUNTY

FILE NAME =
 c:\pw_work\pwidth\grantpm\d0184077\212307-shd

USER NAME = grantpm
 xsm1.dgn
 PLOT SCALE = 10,0000' / in.
 PLOT DATE = Thu Jun 23 07:46:01 2011

DESIGNED -	REVISED -
DRAWN -	REVISED -
CHECKED -	REVISED -
DATE -	REVISED -

**STATE OF ILLINOIS
 DEPARTMENT OF TRANSPORTATION**

IL 94 CROSS SECTIONS

SCALE: SHEET NO. OF SHEETS STA. 141+25.00 TO STA. 141+75.00

F.A.S. RTE.	SECTION	COUNTY	TOTAL SHEETS	SHEET NO.
*	(19,20)RS-2	**	231	132
CONTRACT NO. 64D72			ILLINOIS FED. AID PROJECT	