


BY	DATE
FINAL SURVEY	SURVEYED
NOTE BOOK NO.	PLOTTED
	DATE
	SCALE
	AREAS CHECKED

BY	DATE
ORIGINAL SURVEY	SURVEYED
NOTE BOOK NO.	PLOTTED
	DATE
	SCALE
	AREAS CHECKED

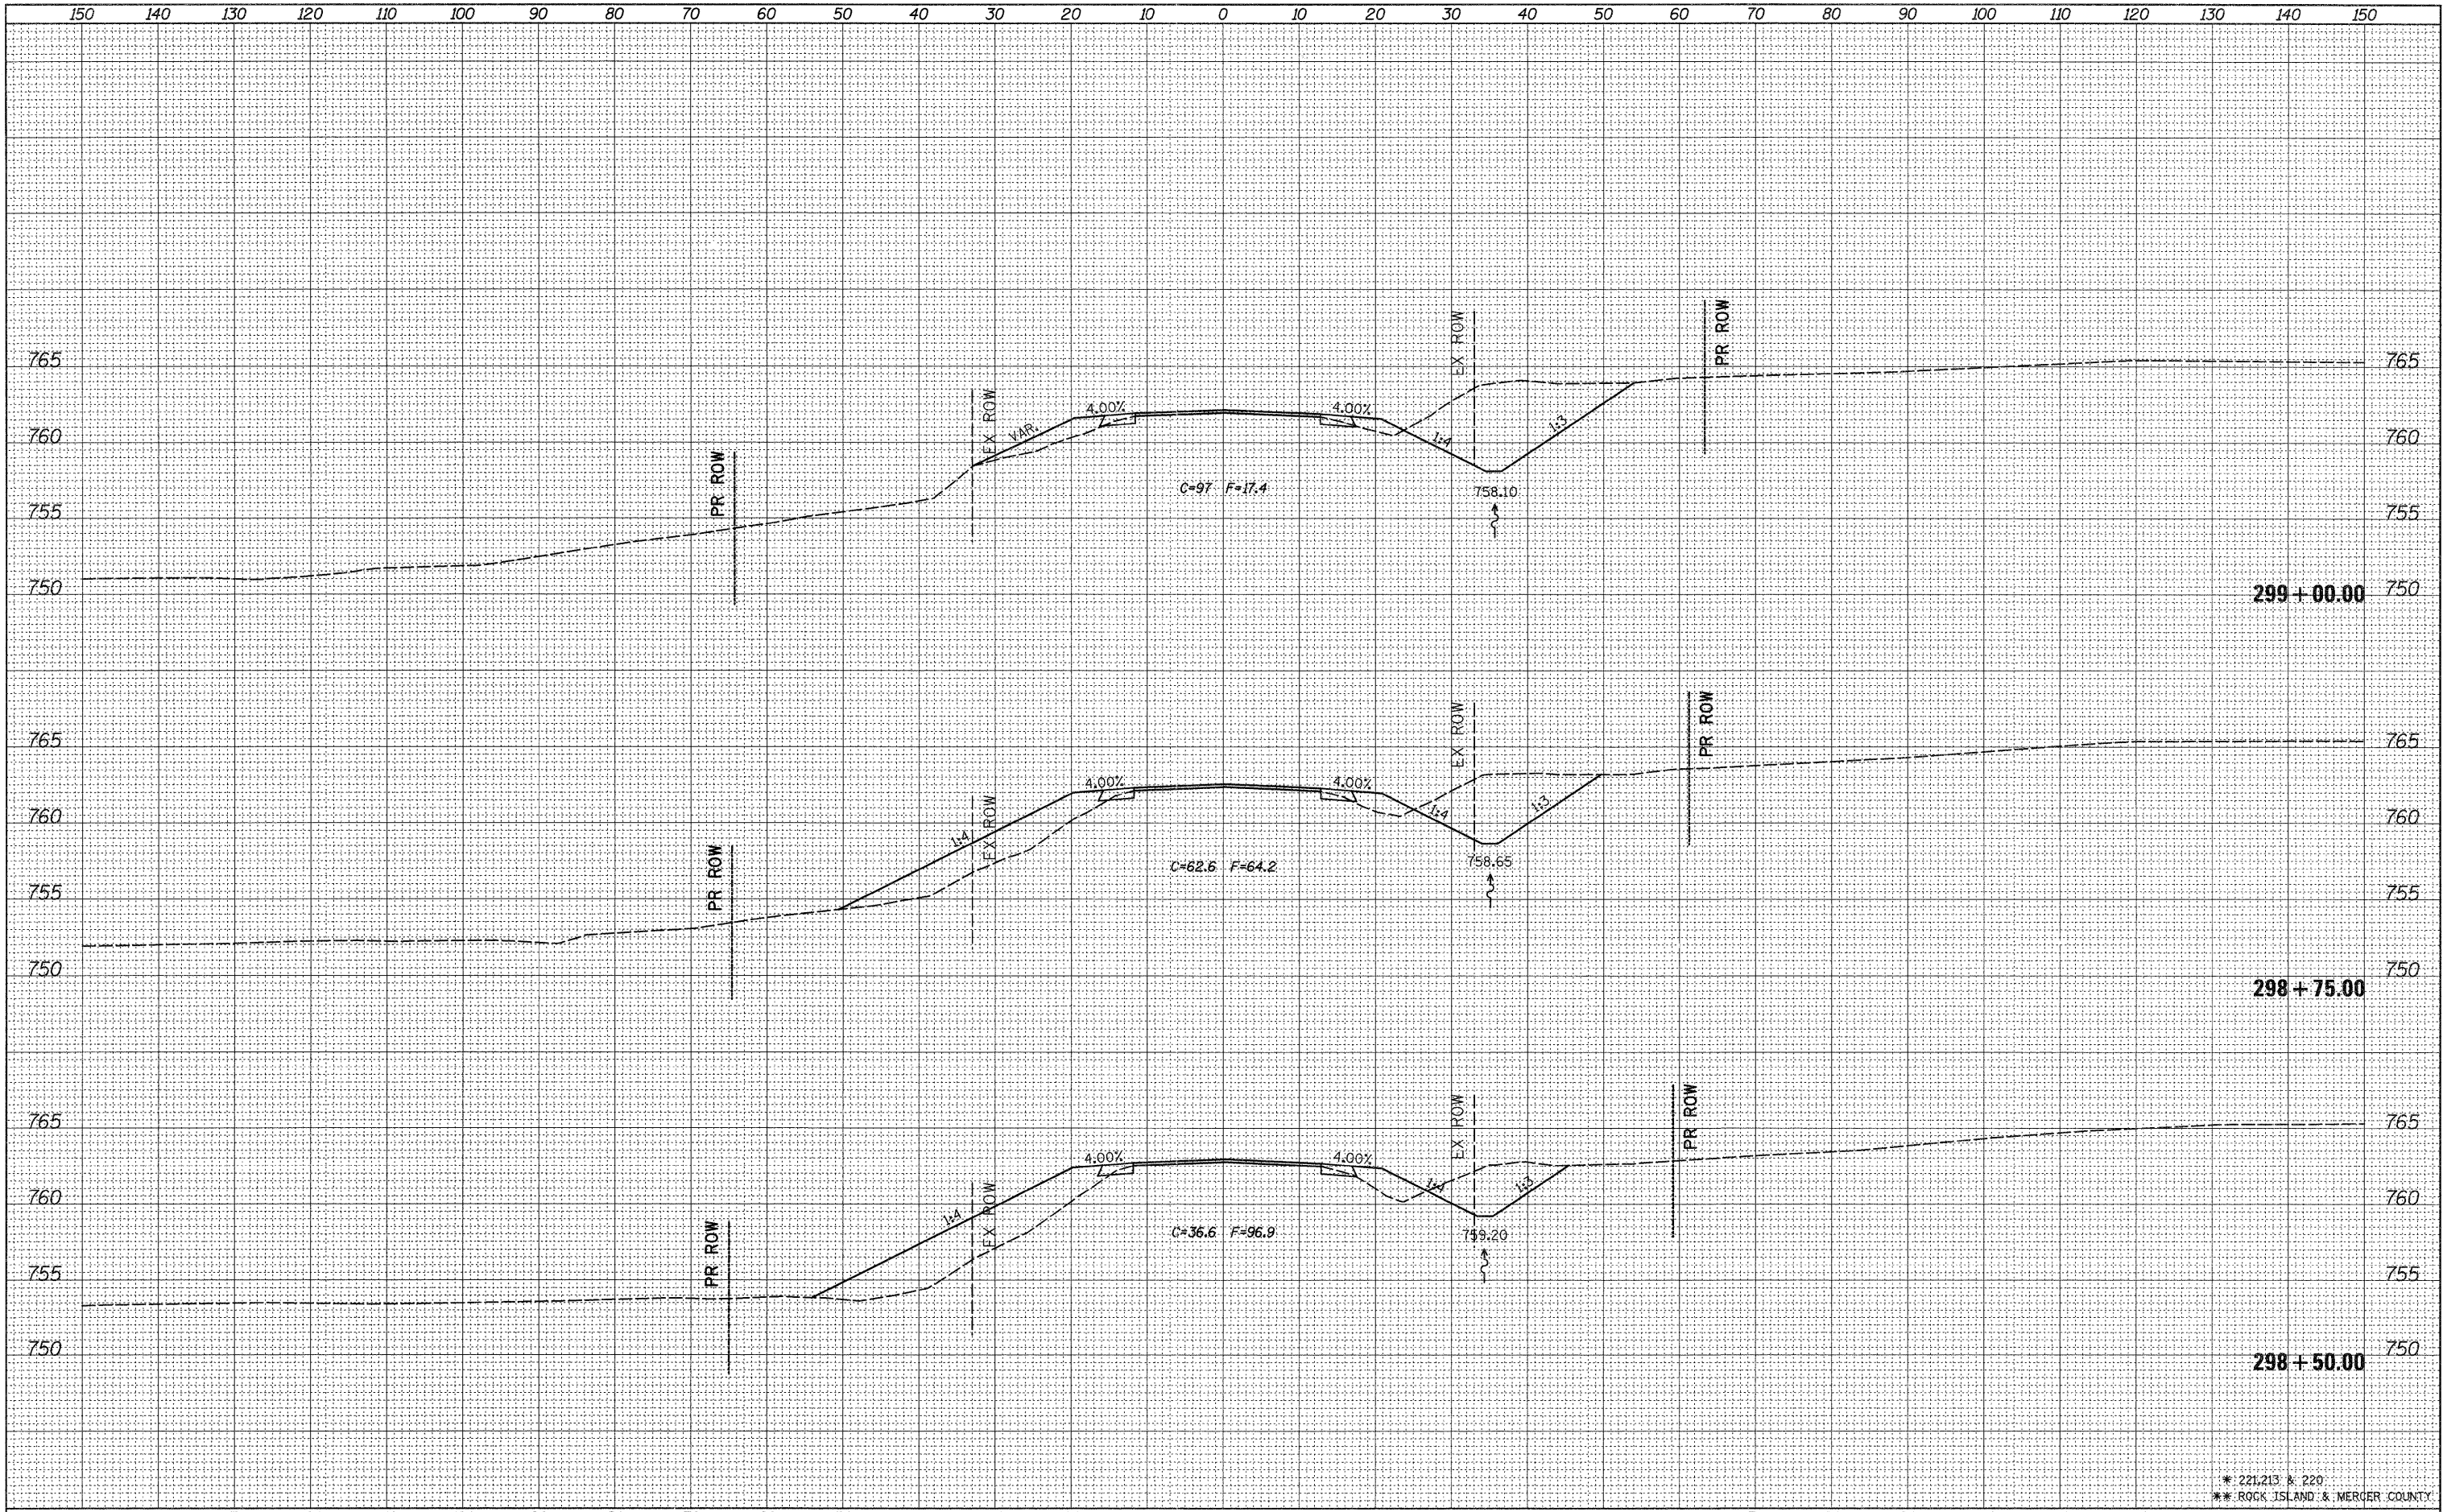

* 221.213 & 220
** ROCK ISLAND & MERCER COUNTY

FILE NAME =	USER NAME = grantpm	DESIGNED -	REVISED -	STATE OF ILLINOIS DEPARTMENT OF TRANSPORTATION	IL 94 CROSS SECTIONS	F.A.S. RTE.	SECTION	COUNTY	TOTAL SHEETS	SHEET NO.	
ct:\pw_work\p14dot\grantpm\d2184077\0212307-shr.xml.dgn	PLLOT SCALE = 10.0000' / in.	DRAWN -	REVISED -			*	(19,20)RS-2	**	231	138	
PLLOT DATE = Thu Jun 23 07:46:09 2011	DATE -	CHECKED -	REVISED -			CONTRACT NO. 64D72		ILLINOIS FED. AID PROJECT			
		DATE -	REVISED -			SCALE:	SHEET NO. OF SHEETS	STA. 298+50.00 TO STA. 299+00.00			