


DATE	
BY	
SURVEYED	
PLOTTED	
TEMPLATE	
NOTE BOOK	
AREAS CHECKED	
NO.	

DATE	
BY	
SURVEYED	
PLOTTED	
TEMPLATE	
NOTE BOOK	
AREAS CHECKED	
NO.	

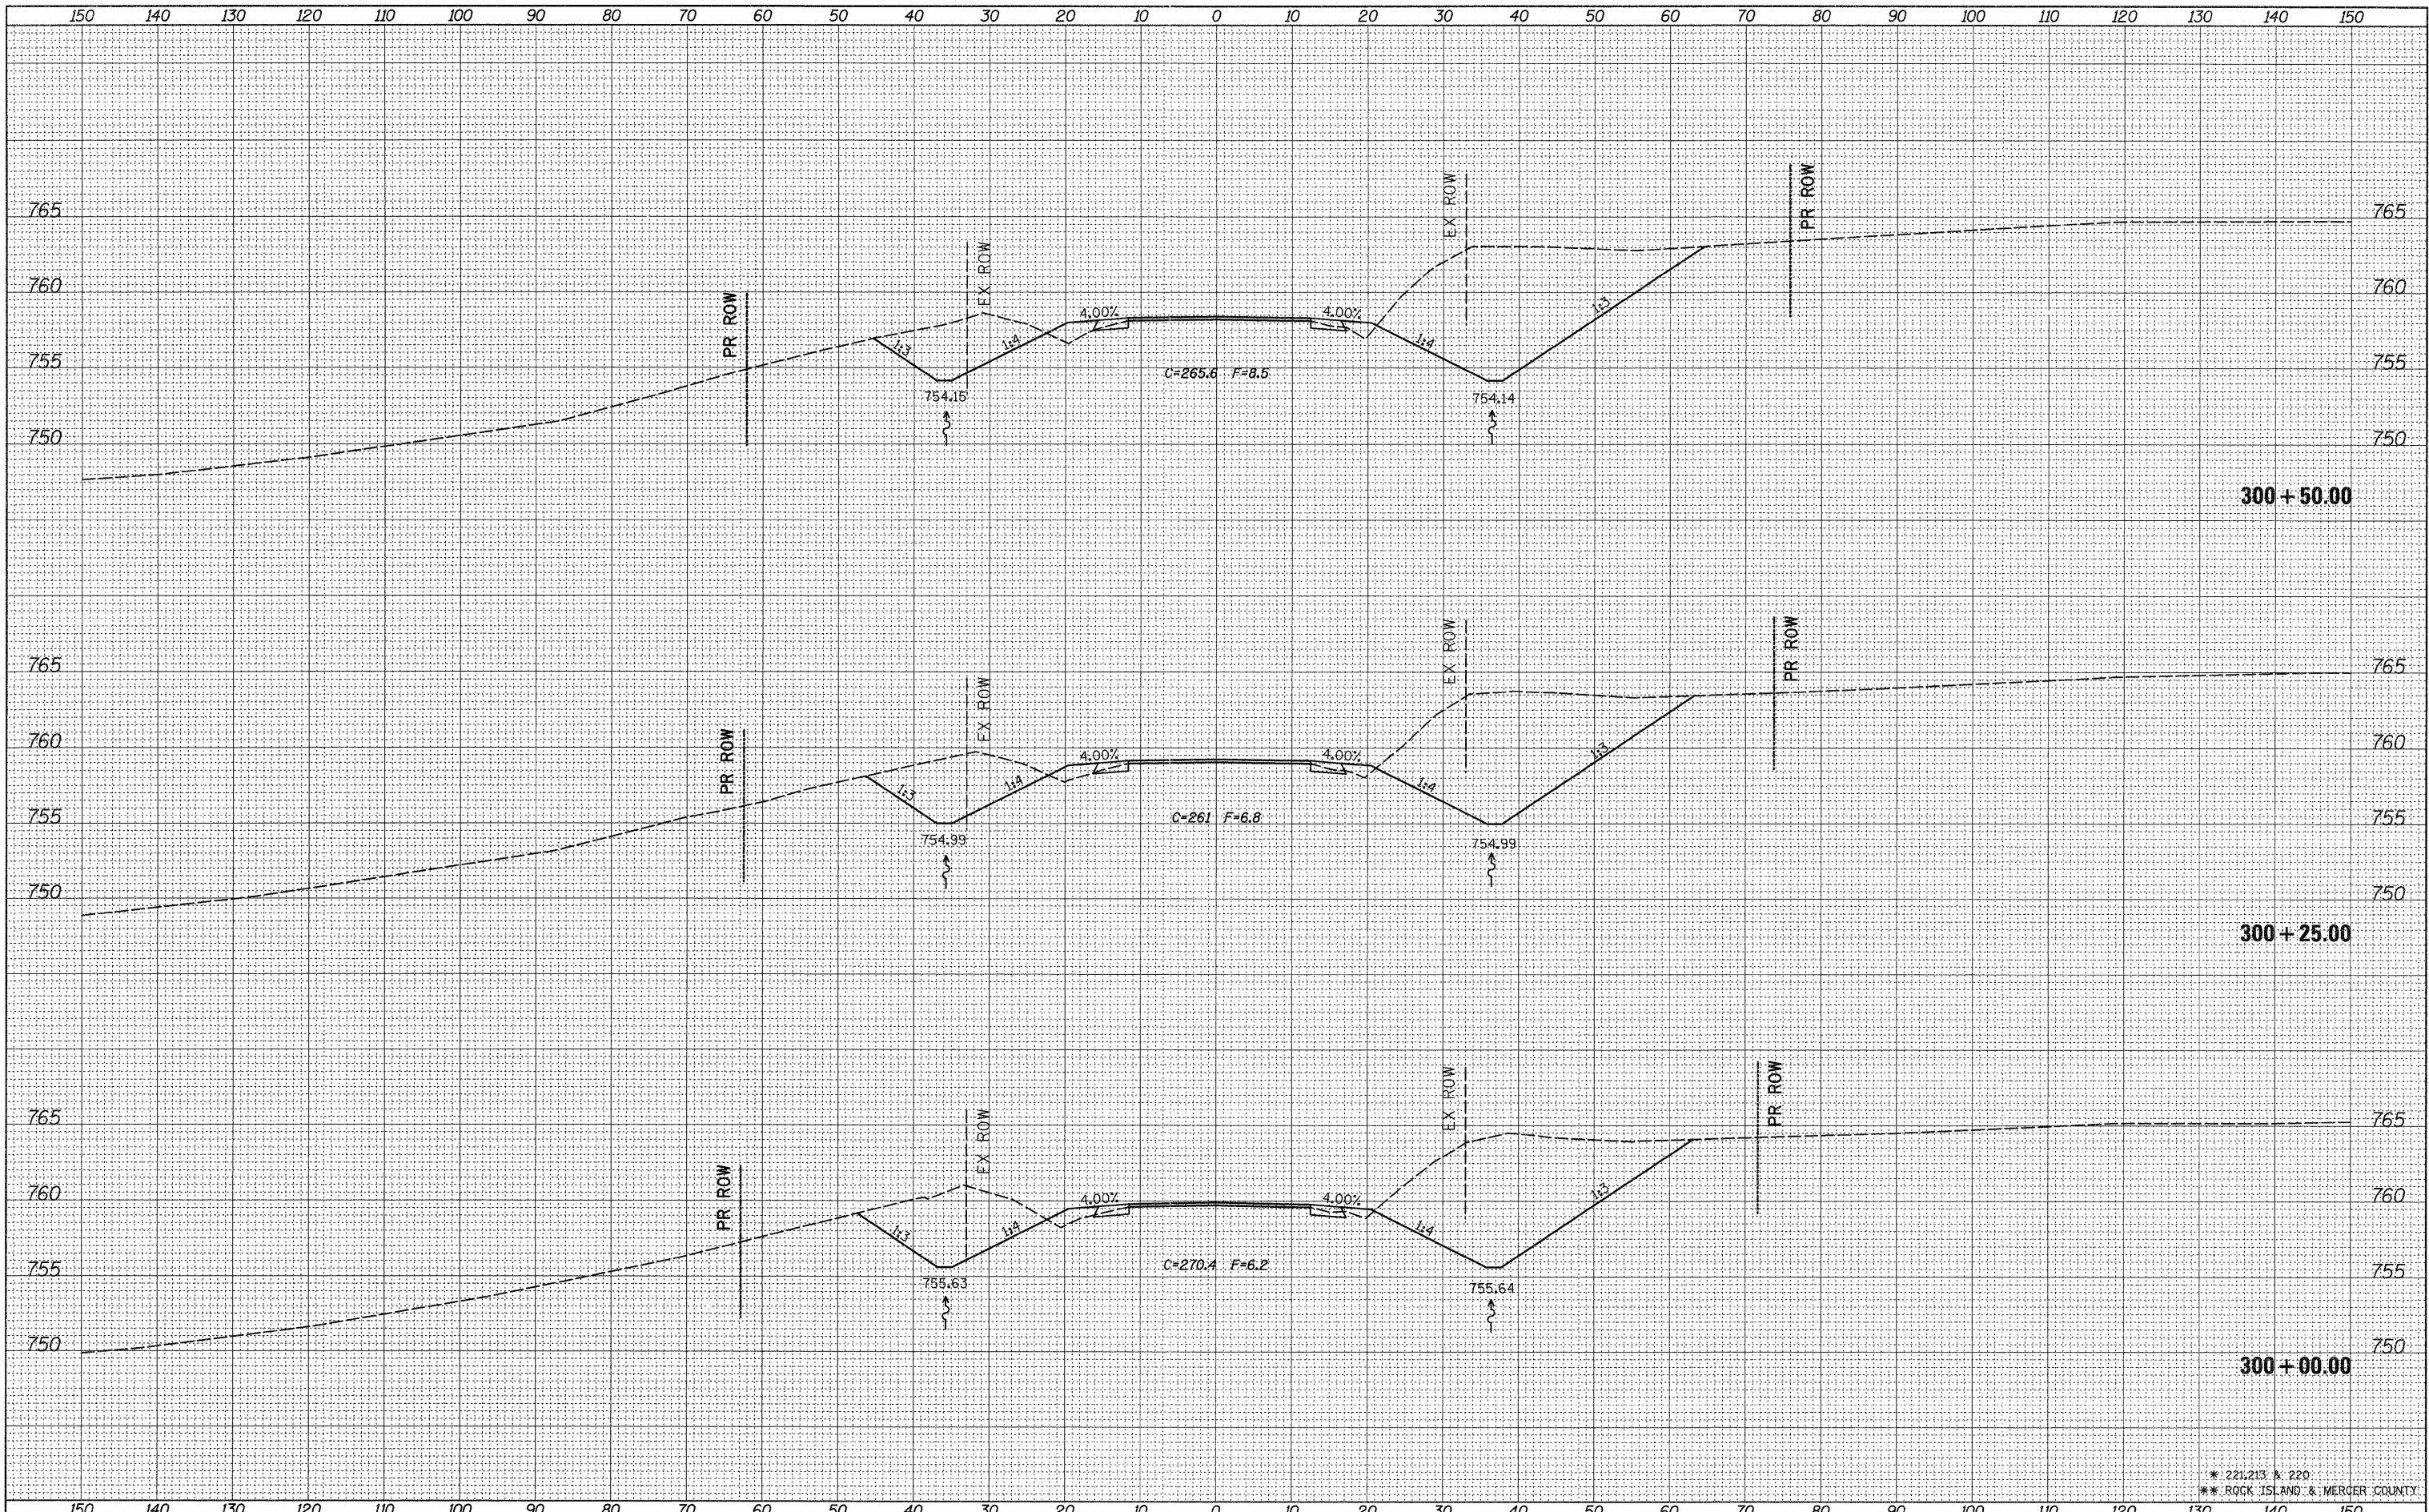

* 221.213 & 220
** ROCK ISLAND & MERCER COUNTY

FILE NAME =	USER NAME = grantpm	DESIGNED -	REVISED -	STATE OF ILLINOIS DEPARTMENT OF TRANSPORTATION	IL 94 CROSS SECTIONS	F.A.S. RTE.	SECTION	COUNTY	TOTAL SHEETS	SHEET NO.
c:\pw_work\pwwork\grantpm\d0184077\0212307-shr.xml.dgn		DRAWN -	REVISED -			*	(19,20)RS-2	**	231	140
PLOT SCALE = 1/8" = 100'		CHECKED -	REVISED -			CONTRACT NO. 64D72				
PLOT DATE = Thu Jun 23 07:46:11 2011		DATE -	REVISED -			ILLINOIS FED. AID PROJECT				
SCALE: SHEET NO. OF SHEETS STA. 300+00.00 TO STA. 300+50.00										