


DATE	
BY	
NO.	
ORIGINAL SURVEY	
SHRINKED	
PLOTTED	
NOTE BOOK	
TEMPLATE	
AREAS CHECKED	

DATE	
BY	
NO.	
ORIGINAL SURVEY	
SHRINKED	
PLOTTED	
NOTE BOOK	
TEMPLATE	
AREAS CHECKED	

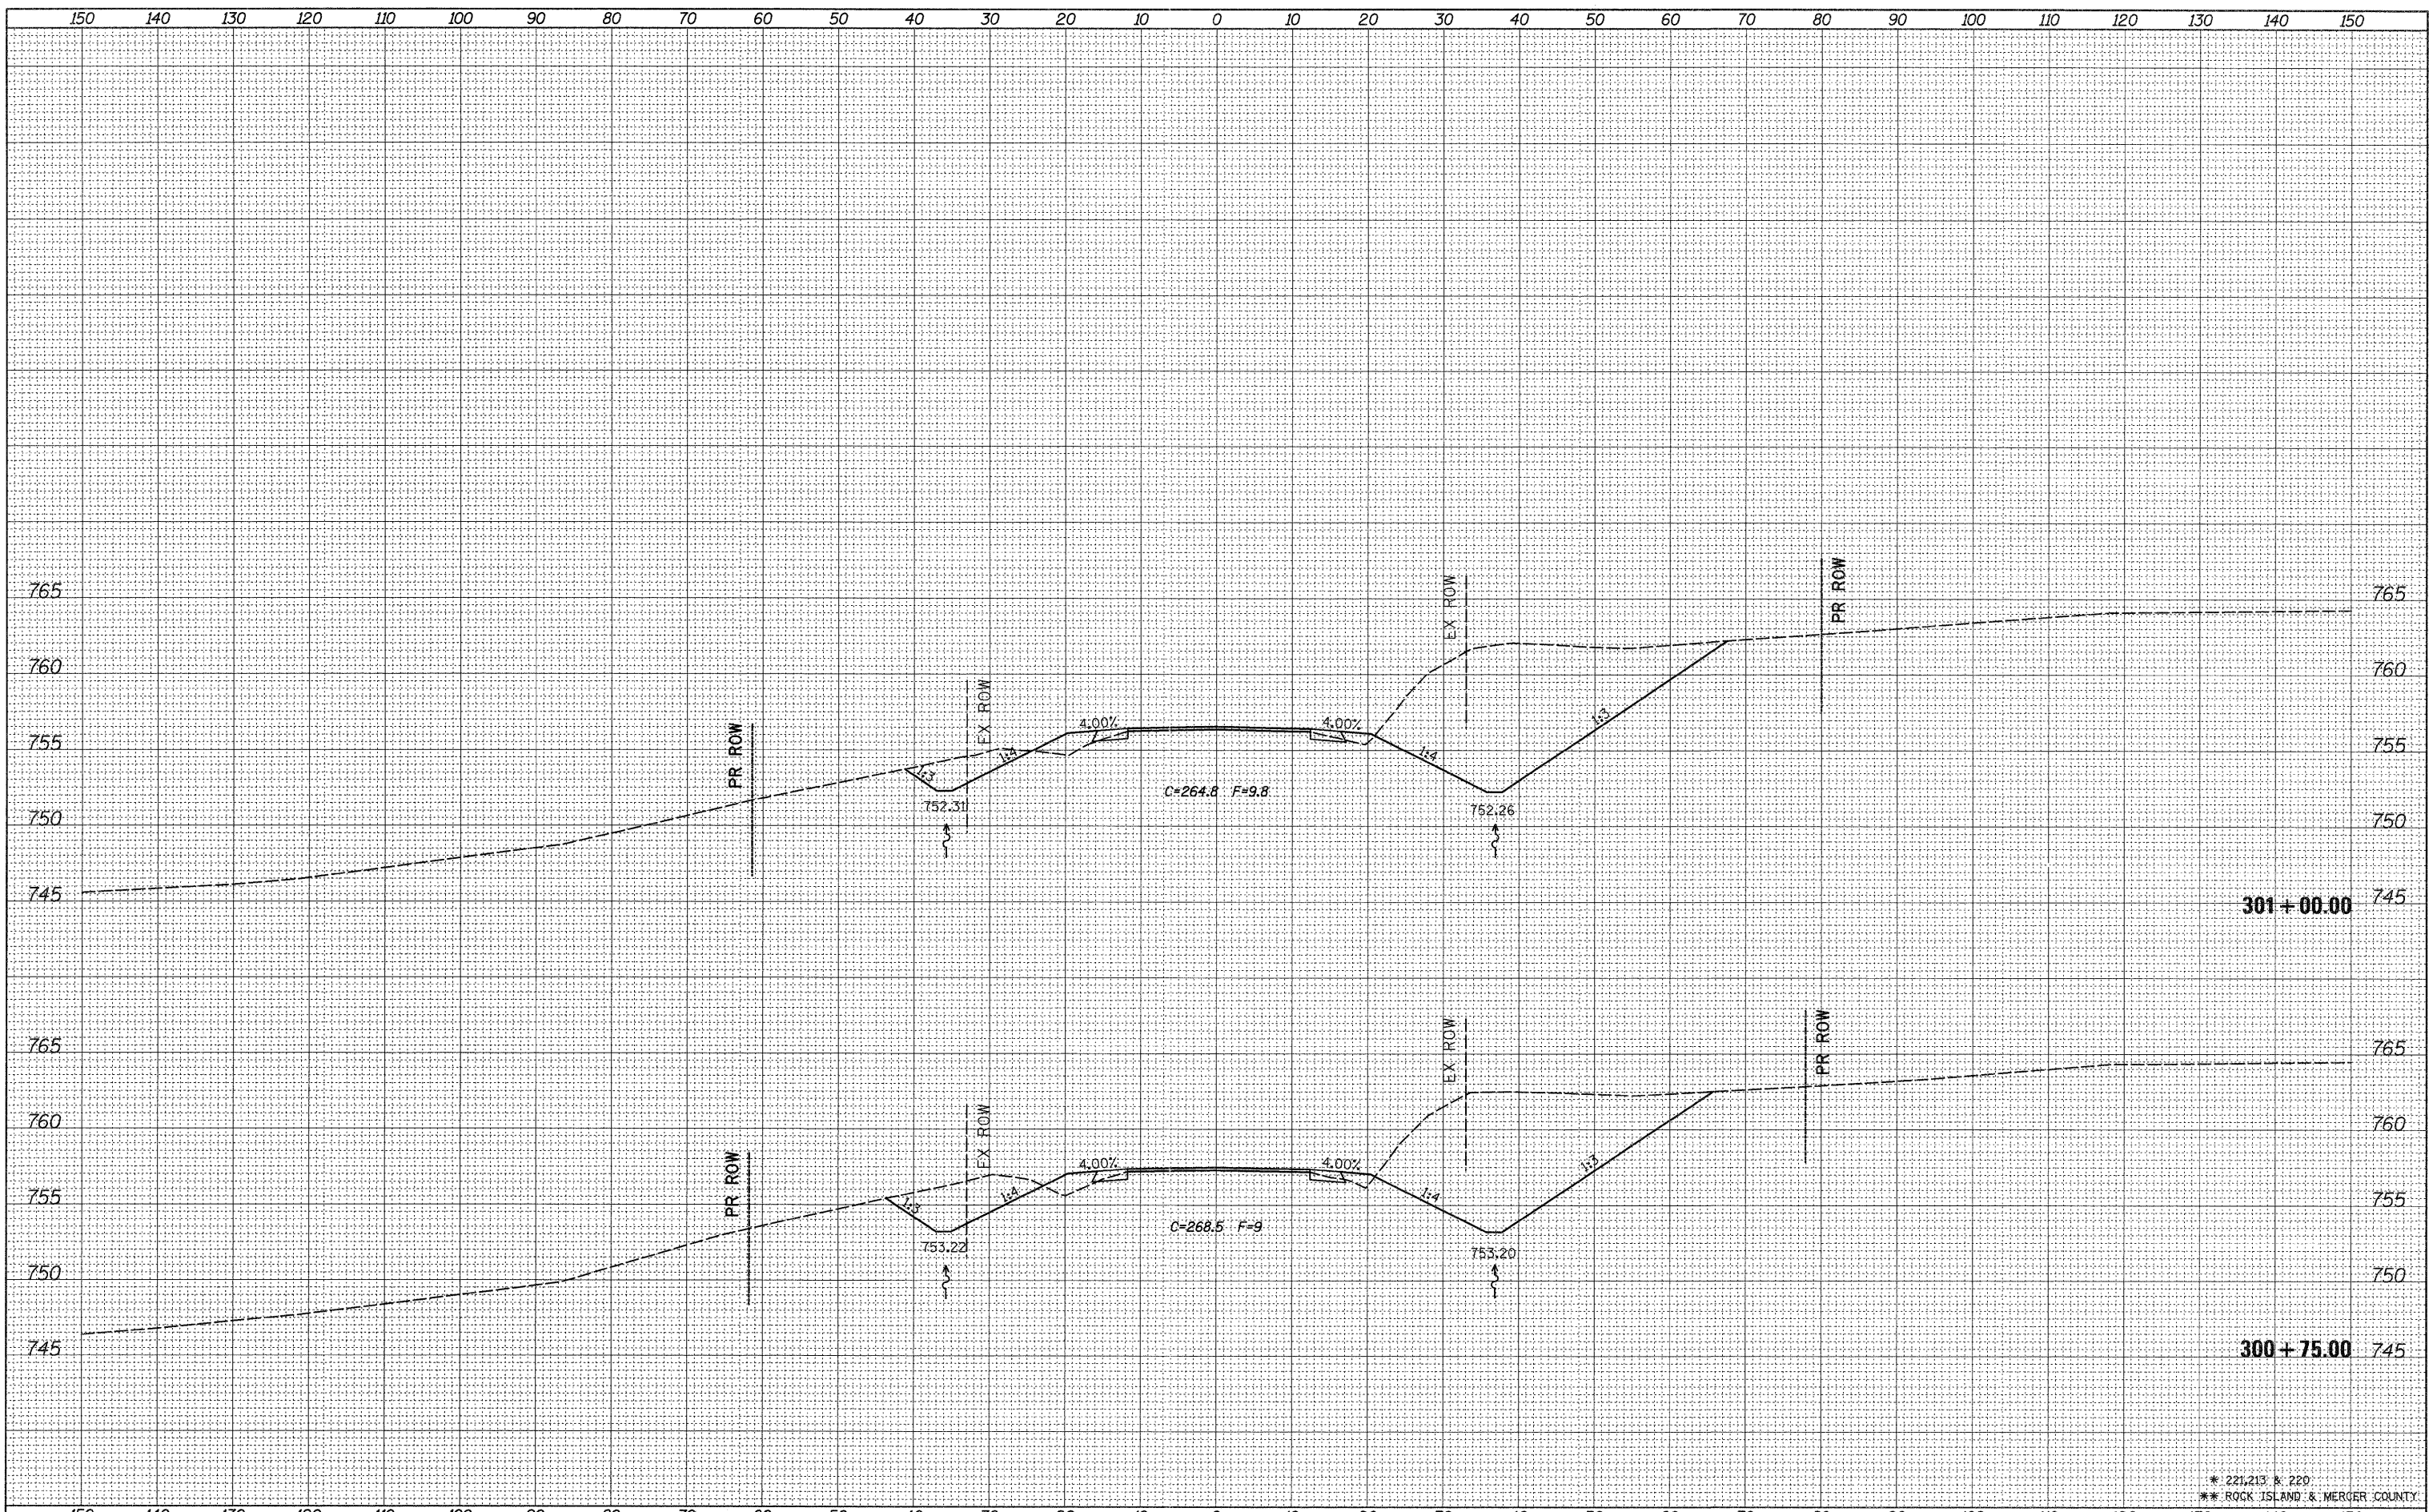

* 221,213 & 220
 ** ROCK ISLAND & MERCER COUNTY

FILE NAME =	USER NAME = grantpm	DESIGNED -	REVISED -	STATE OF ILLINOIS DEPARTMENT OF TRANSPORTATION	IL 94 CROSS SECTIONS		F.A.S. RTE.	SECTION	COUNTY	TOTAL SHEETS	SHEET NO.
c:\pw_work\pwwork\grantpm\0184077\0212307-sht.xml.dgn	DRAWN -	REVISED -	*				(19,20)RS-2	**	231	141	
PLOT SCALE = 10,0000' / in.	CHECKED -	REVISED -	CONTRACT NO. 64D72								
PLOT DATE = Thu Jun 23 07:46:12 2011	DATE -	REVISED -	ILLINOIS FED. AID PROJECT								
				SCALE:	SHEET NO.	OF	SHEETS	STA. 300+75.00	TO STA. 301+00.00		