


DATE	
BY	
ORIGINAL SURVEY	
PLOTTED	
NOTE BOOK	
AREAS CHECKED	

DATE	
BY	
ORIGINAL SURVEY	
PLOTTED	
NOTE BOOK	
AREAS CHECKED	

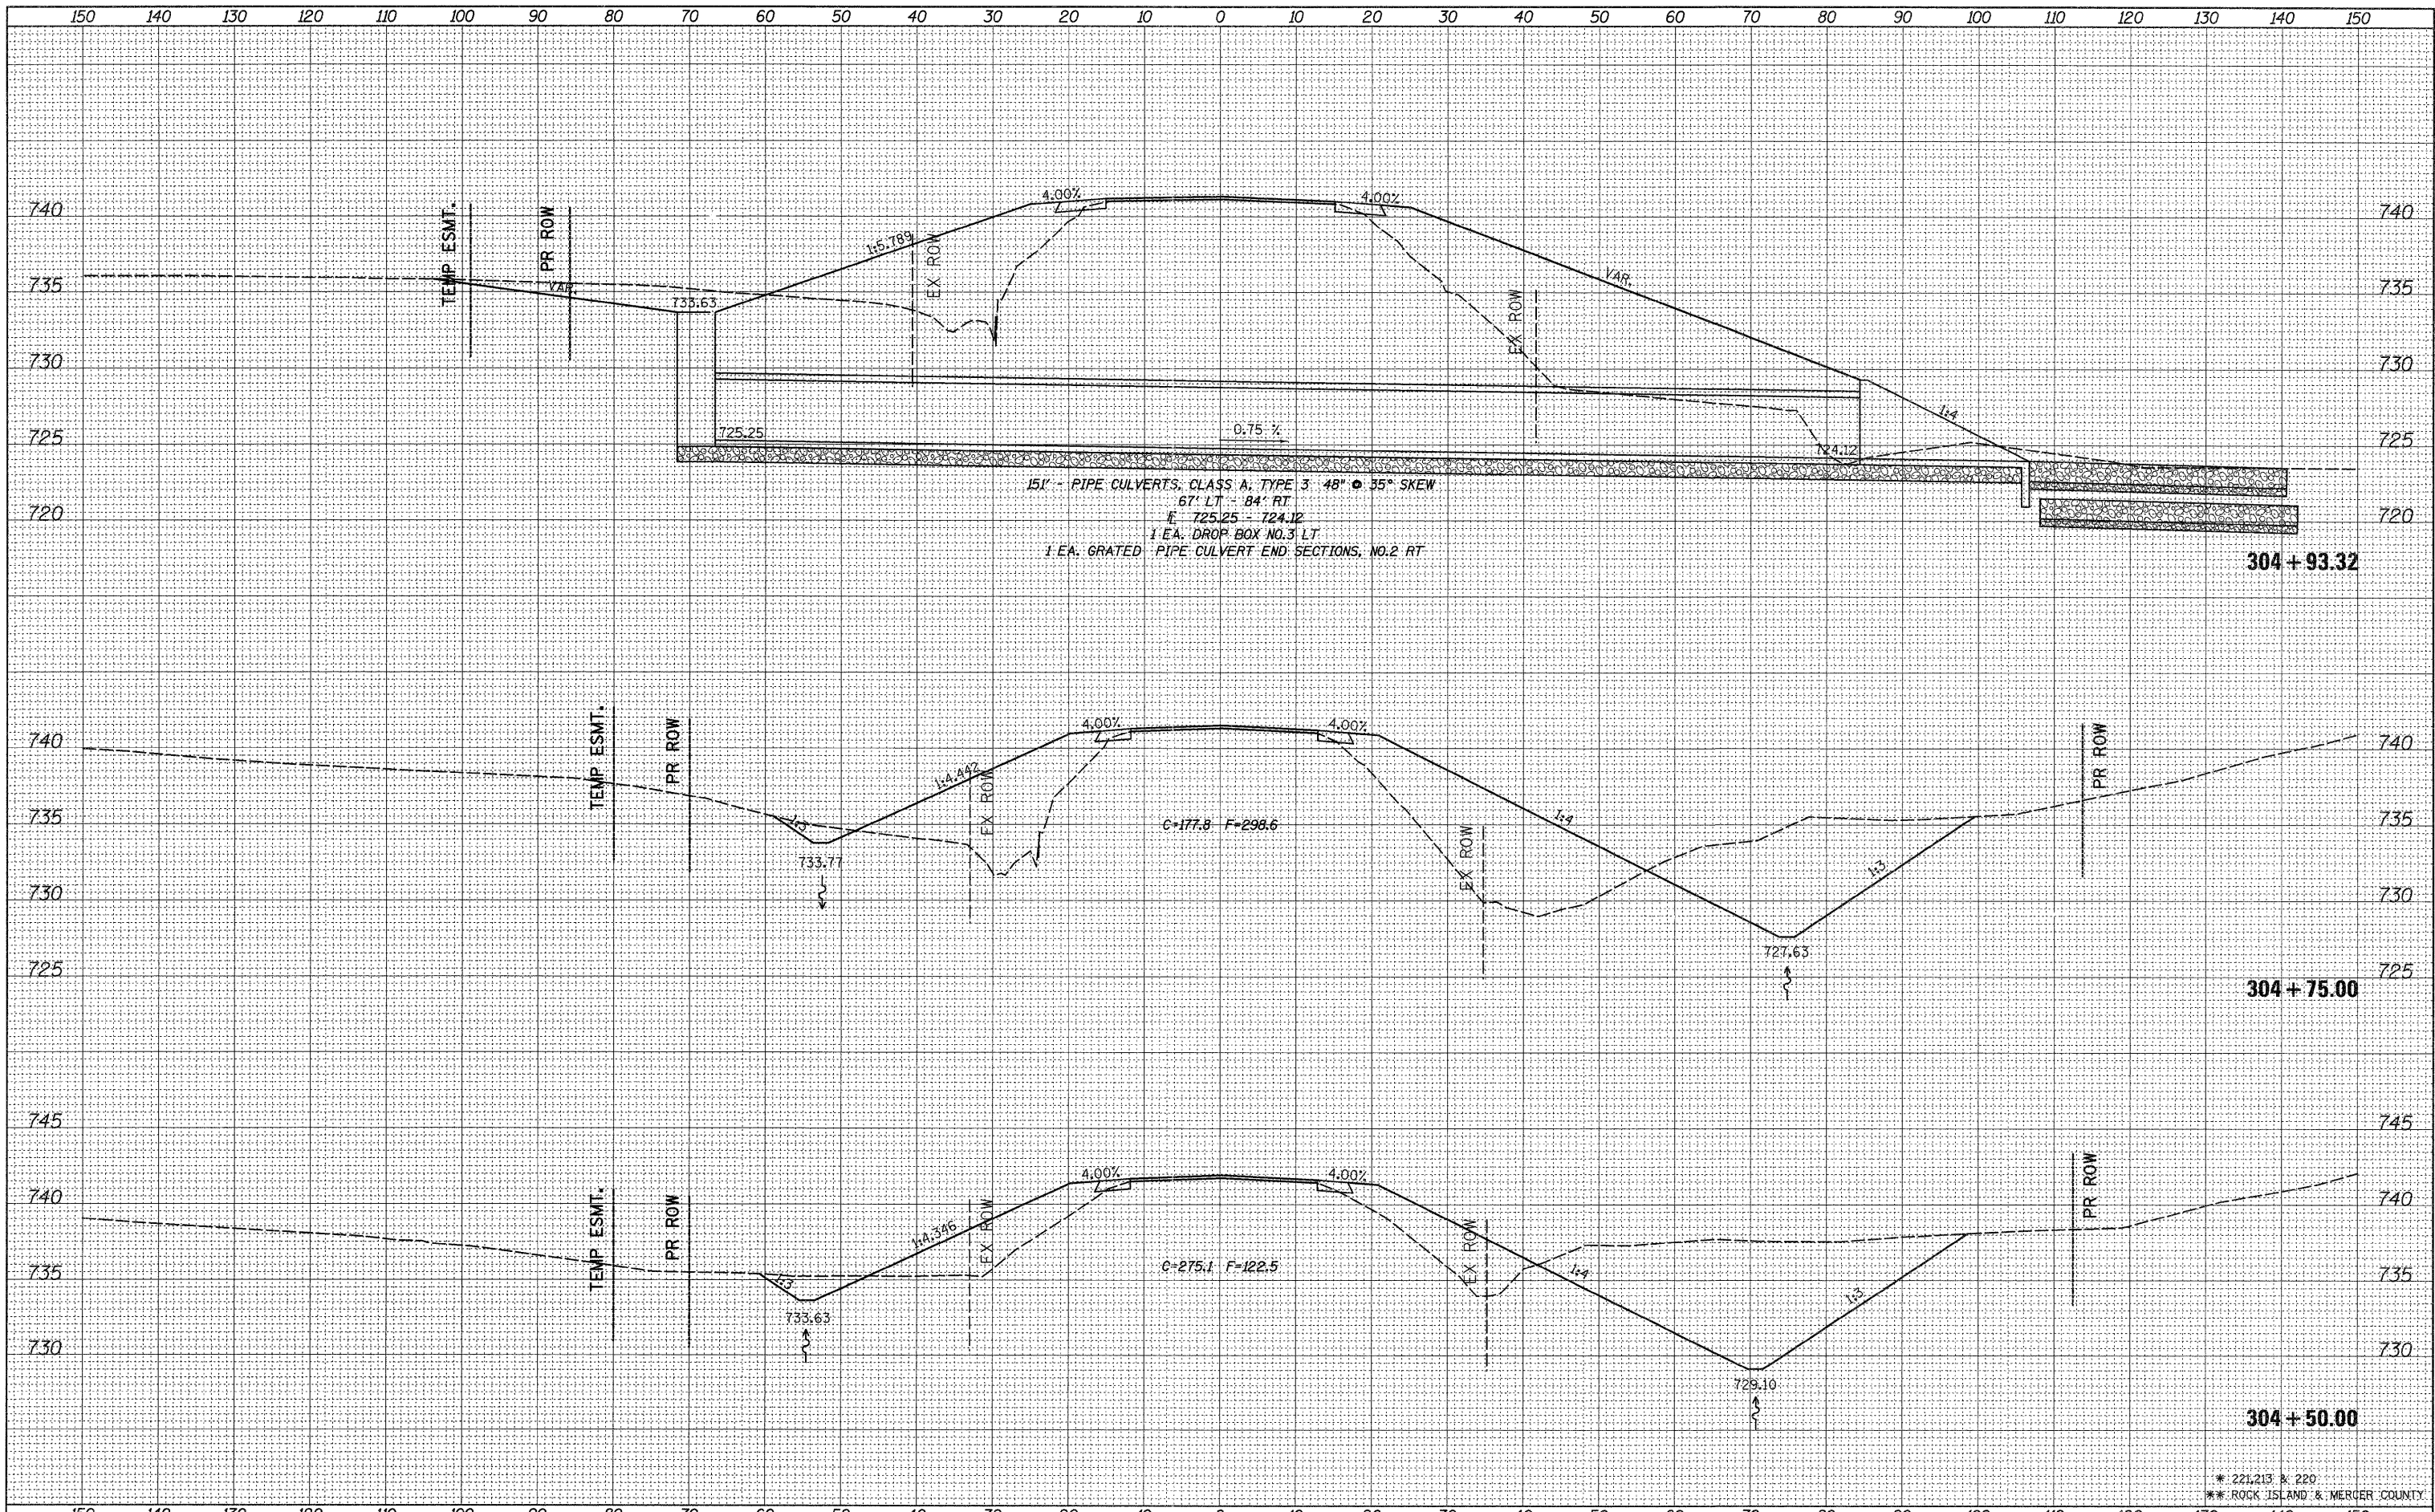

FILE NAME =	USER NAME = grantpm	DESIGNED -	REVISED -	<b>STATE OF ILLINOIS</b> <b>DEPARTMENT OF TRANSPORTATION</b>	<b>IL 94 CROSS SECTIONS</b>	F.A.S. RTE.	SECTION	COUNTY	TOTAL SHEETS	SHEET NO.	
cr:\pw\work\p\dot\grantpm\d0184077\0212307-ah\ssm1.dgn	PLLOT SCALE = 18.0000' / in.	DRAWN -	REVISED -			*	(19,20)RS-2	**	231	148	
PLLOT DATE = Thu Jun 23 07:46:21 2011	DATE -	CHECKED -	REVISED -			CONTRACT NO. 64D72					
		DATE -	REVISED -			ILLINOIS FED. AID PROJECT					