


DATE	
BY	
FINAL SURVEY	
SURVEYED	
PLOTTED	
TEMPLATE	
NOTE BOOK	
NO.	
AREAS CHECKED	

DATE	
BY	
ORIGINAL SURVEY	
SURVEYED	
PLOTTED	
TEMPLATE	
NOTE BOOK	
NO.	
AREAS CHECKED	

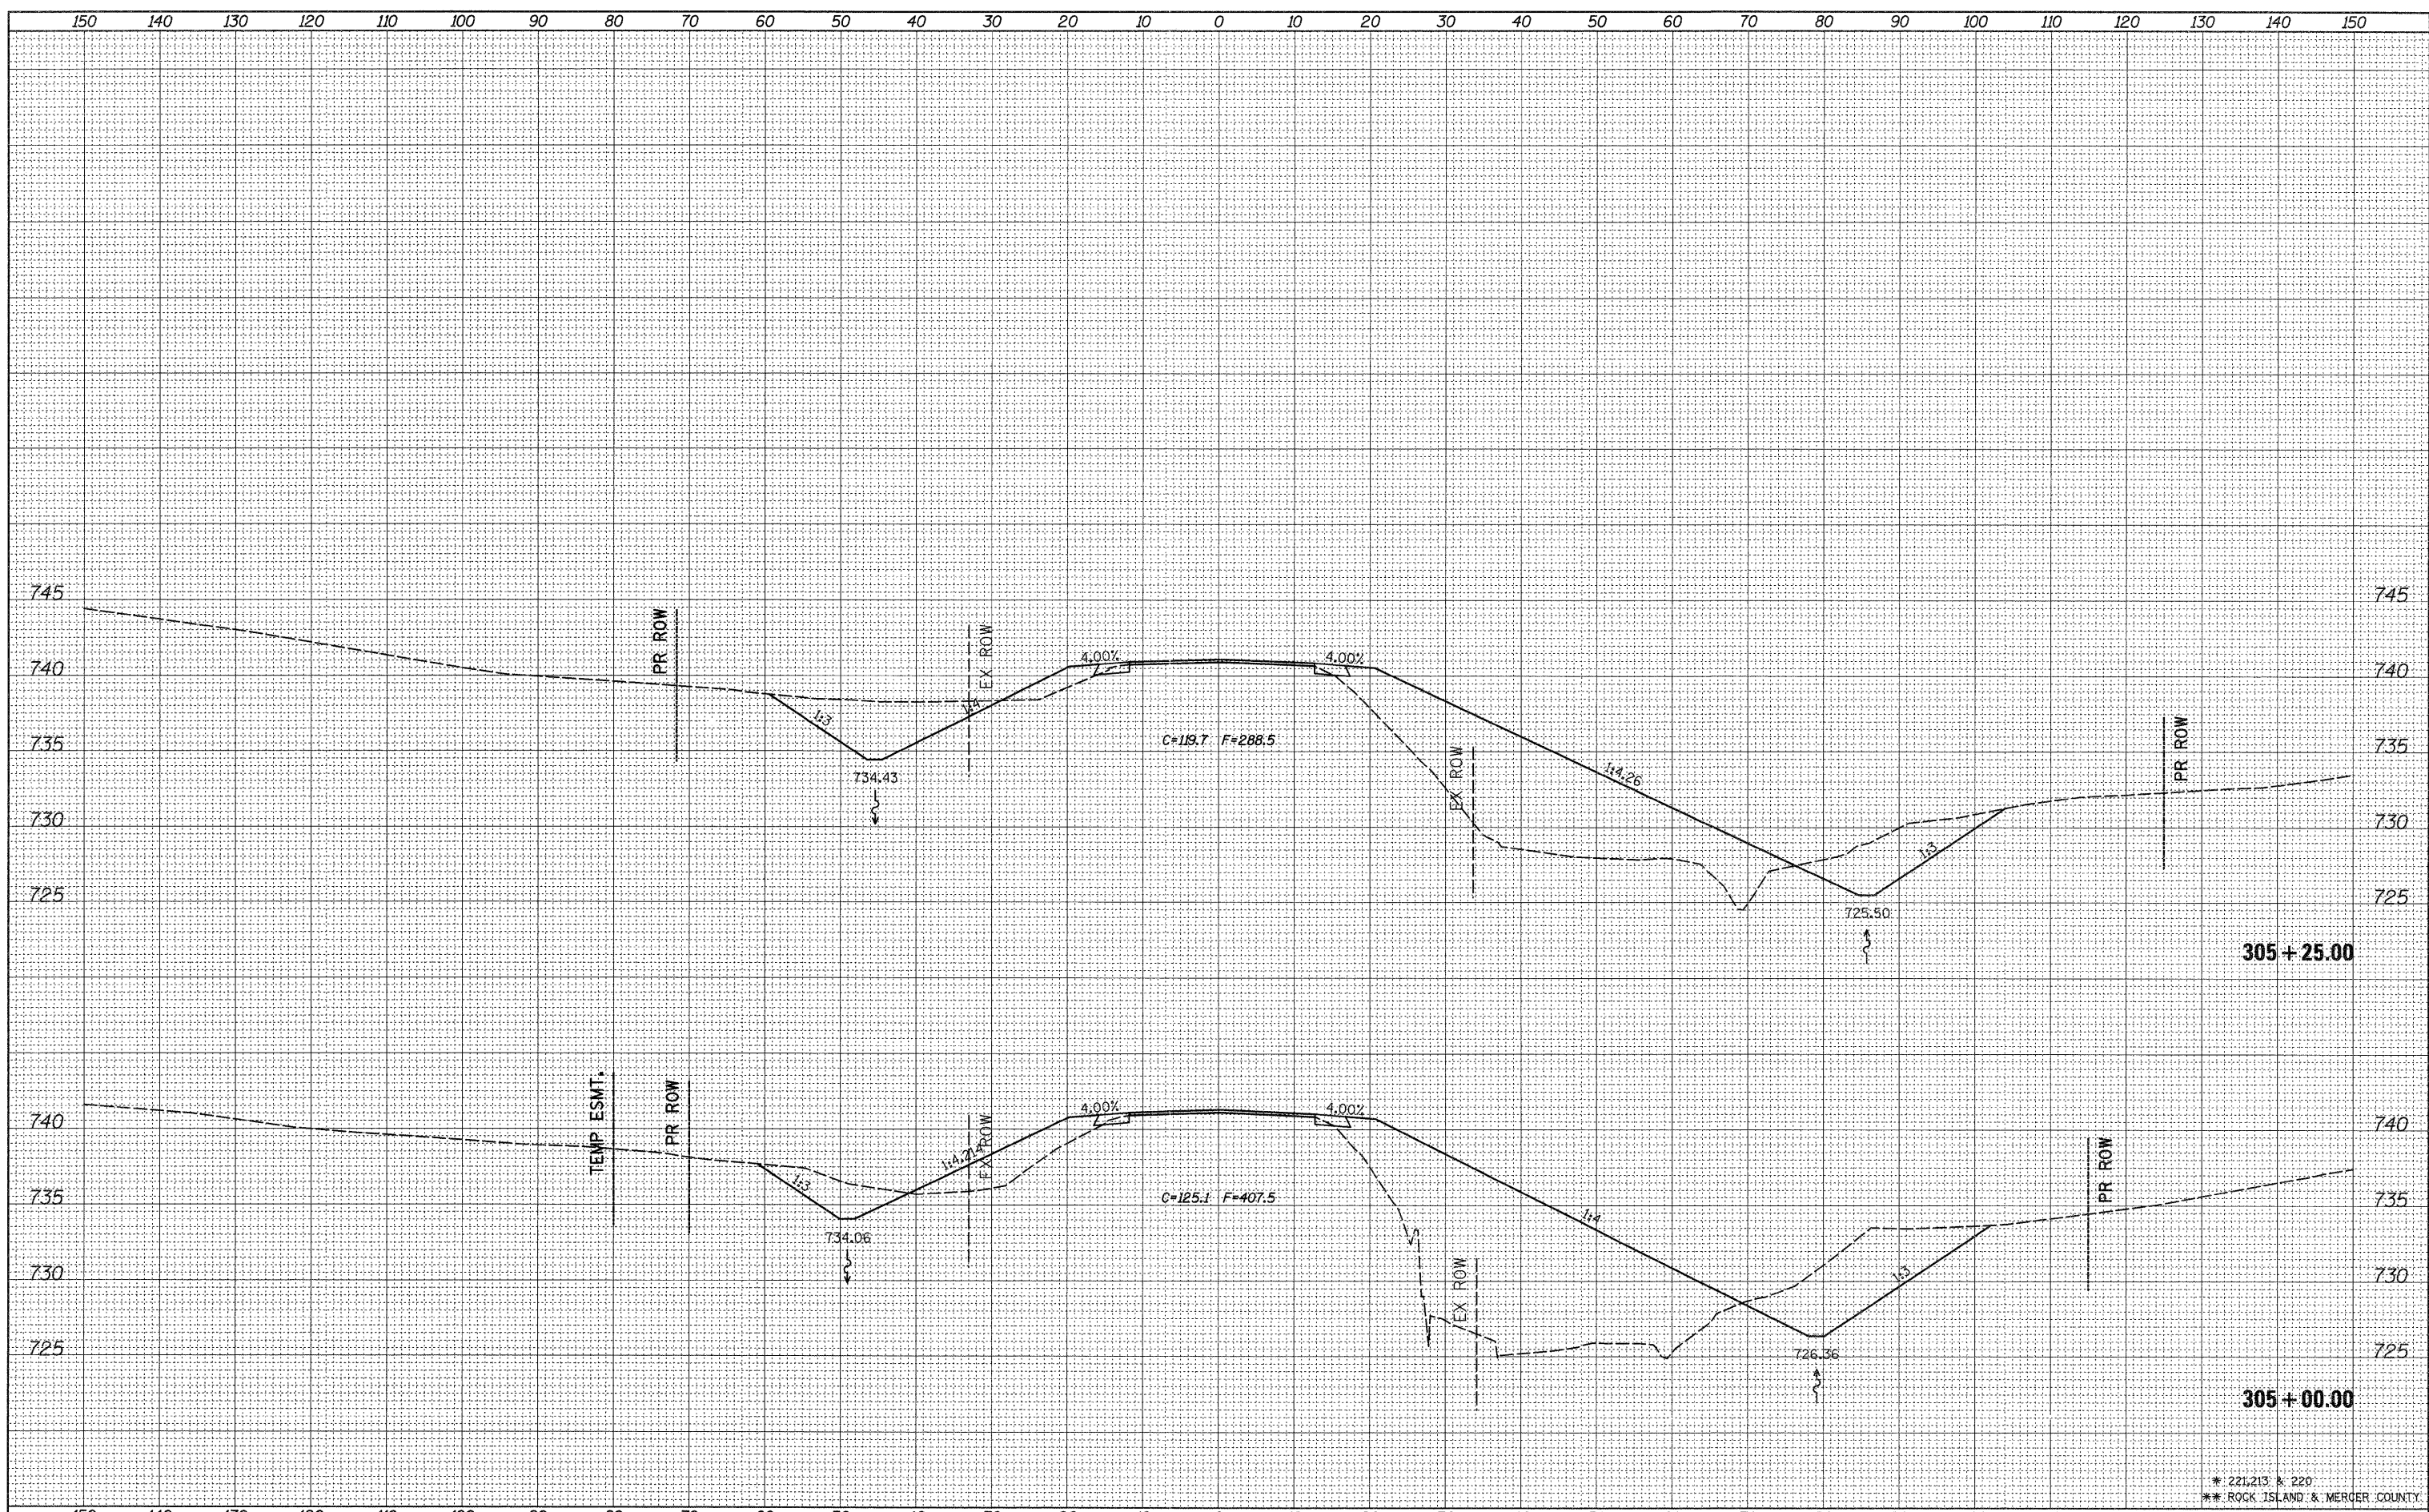

* 221,213 & 229
 ** ROCK ISLAND & MERGER COUNTY

FILE NAME =
 c:\pw\work\p1s\dot\grantpm\d0184077\0212307-sh

USER NAME = grantpm
 xsm1.dgn
 PLOT SCALE = 10.0000' / in.
 PLOT DATE = Thu Jun 23 07:46:22 2011

DESIGNED -
 DRAWN -
 CHECKED -
 DATE -

REVISED -
 REVISED -
 REVISED -
 REVISED -

STATE OF ILLINOIS
 DEPARTMENT OF TRANSPORTATION

IL 94 CROSS SECTIONS

SCALE: SHEET NO. OF SHEETS STA. 305+00.00 TO STA. 305+25.00

F.A.S. RTE.	SECTION	COUNTY	TOTAL SHEETS	SHEET NO.
*	(19,20)RS-2	**	231	149
			CONTRACT NO. 64D72	
ILLINOIS FED. AID PROJECT				