


DATE	
BY	
SURVEYED	
PLOTTED	
NOTE BOOK	
NO.	

DATE	
BY	
SURVEYED	
PLOTTED	
NOTE BOOK	
NO.	

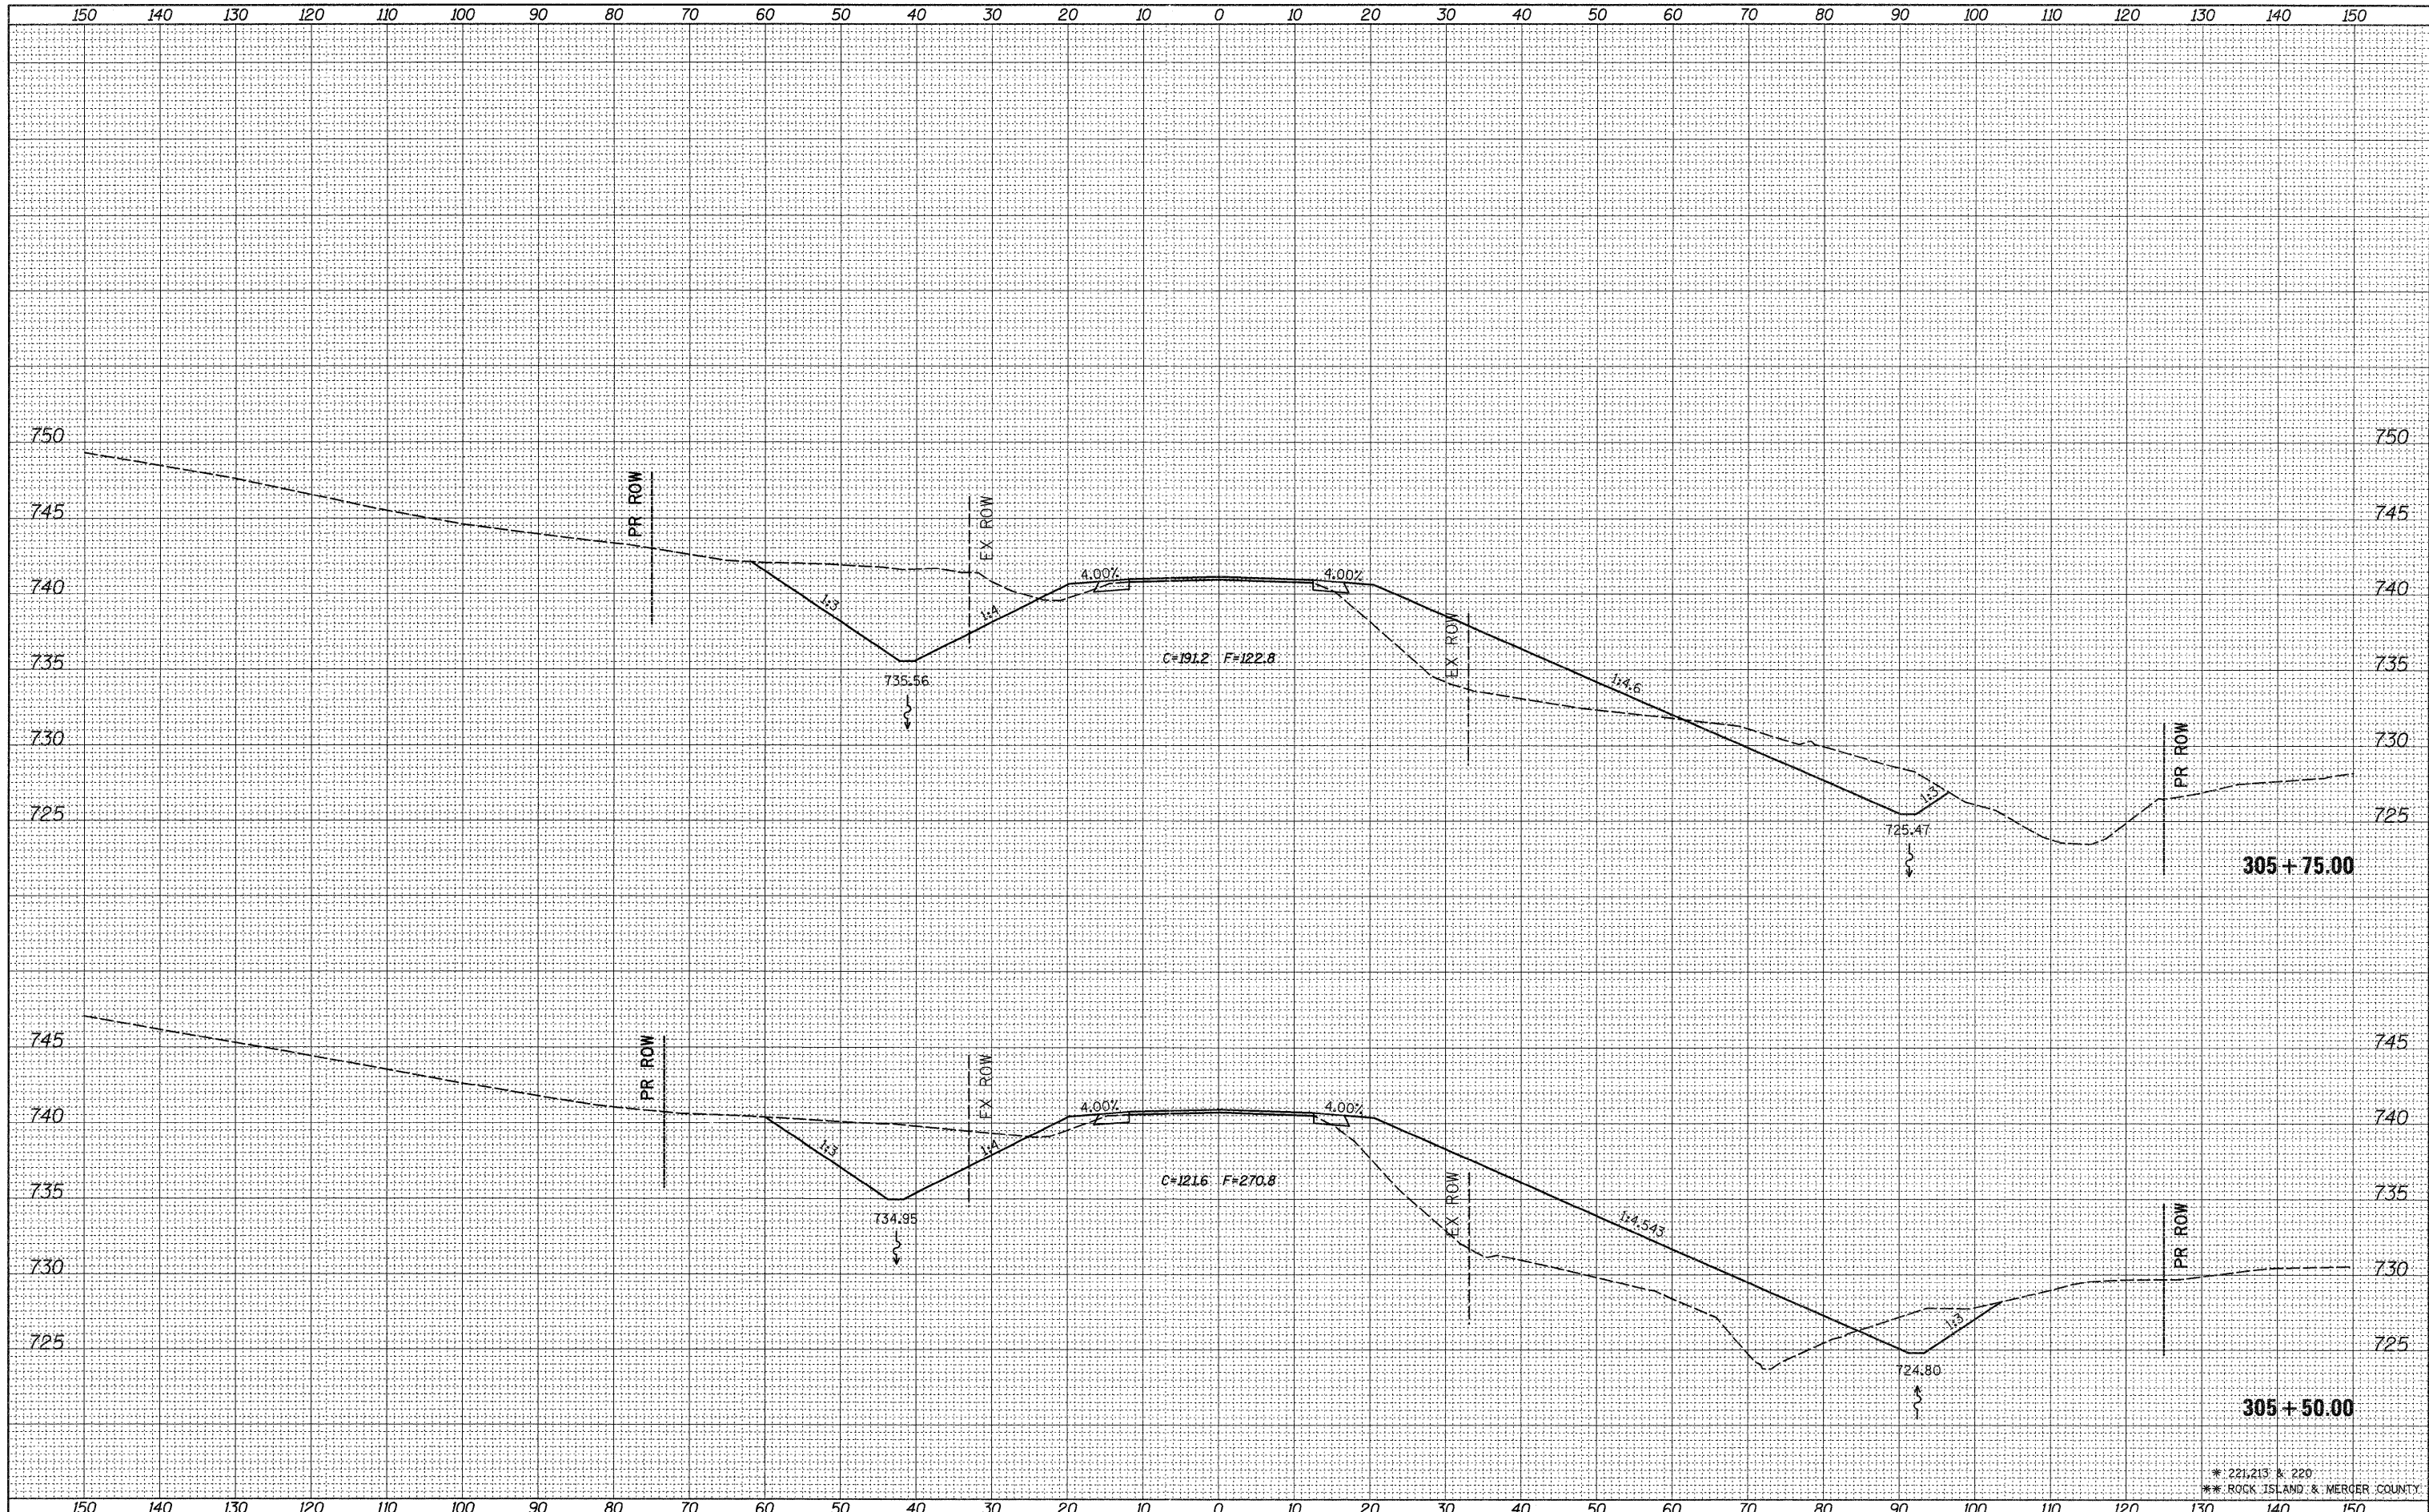

FILE NAME =  
 c:\pw\_work\pwsdot\grantpm\d0184077\0212307-shd

USER NAME = grantpm  
 xsm1.dgn  
 PLOT SCALE = 10.0000' / in.  
 PLOT DATE = Thu Jun 23 07:46:23 2011

DESIGNED -  
 DRAWN -  
 CHECKED -  
 DATE -

REVISED -  
 REVISED -  
 REVISED -  
 REVISED -

**STATE OF ILLINOIS  
 DEPARTMENT OF TRANSPORTATION**

**IL 94 CROSS SECTIONS**

SCALE: SHEET NO. OF SHEETS STA. 305+50.00 TO STA. 305+75.00

F.A.S. RTE.	SECTION	COUNTY	TOTAL SHEETS	SHEET NO.
*	(19,20)RS-2	**	231	150
CONTRACT NO. 64D72				
ILLINOIS FED. AID PROJECT				

\* 221,213 R. 220  
 \*\* ROCK ISLAND & MERGER COUNTY