


| | |
|---------------|--|
| DATE | |
| BY | |
| SURVEYED | |
| PLOTTED | |
| TEMPLATE | |
| NOTE BOOK | |
| AREAS CHECKED | |
| NO. | |

| | |
|---------------|--|
| DATE | |
| BY | |
| SURVEYED | |
| PLOTTED | |
| TEMPLATE | |
| NOTE BOOK | |
| AREAS CHECKED | |
| NO. | |

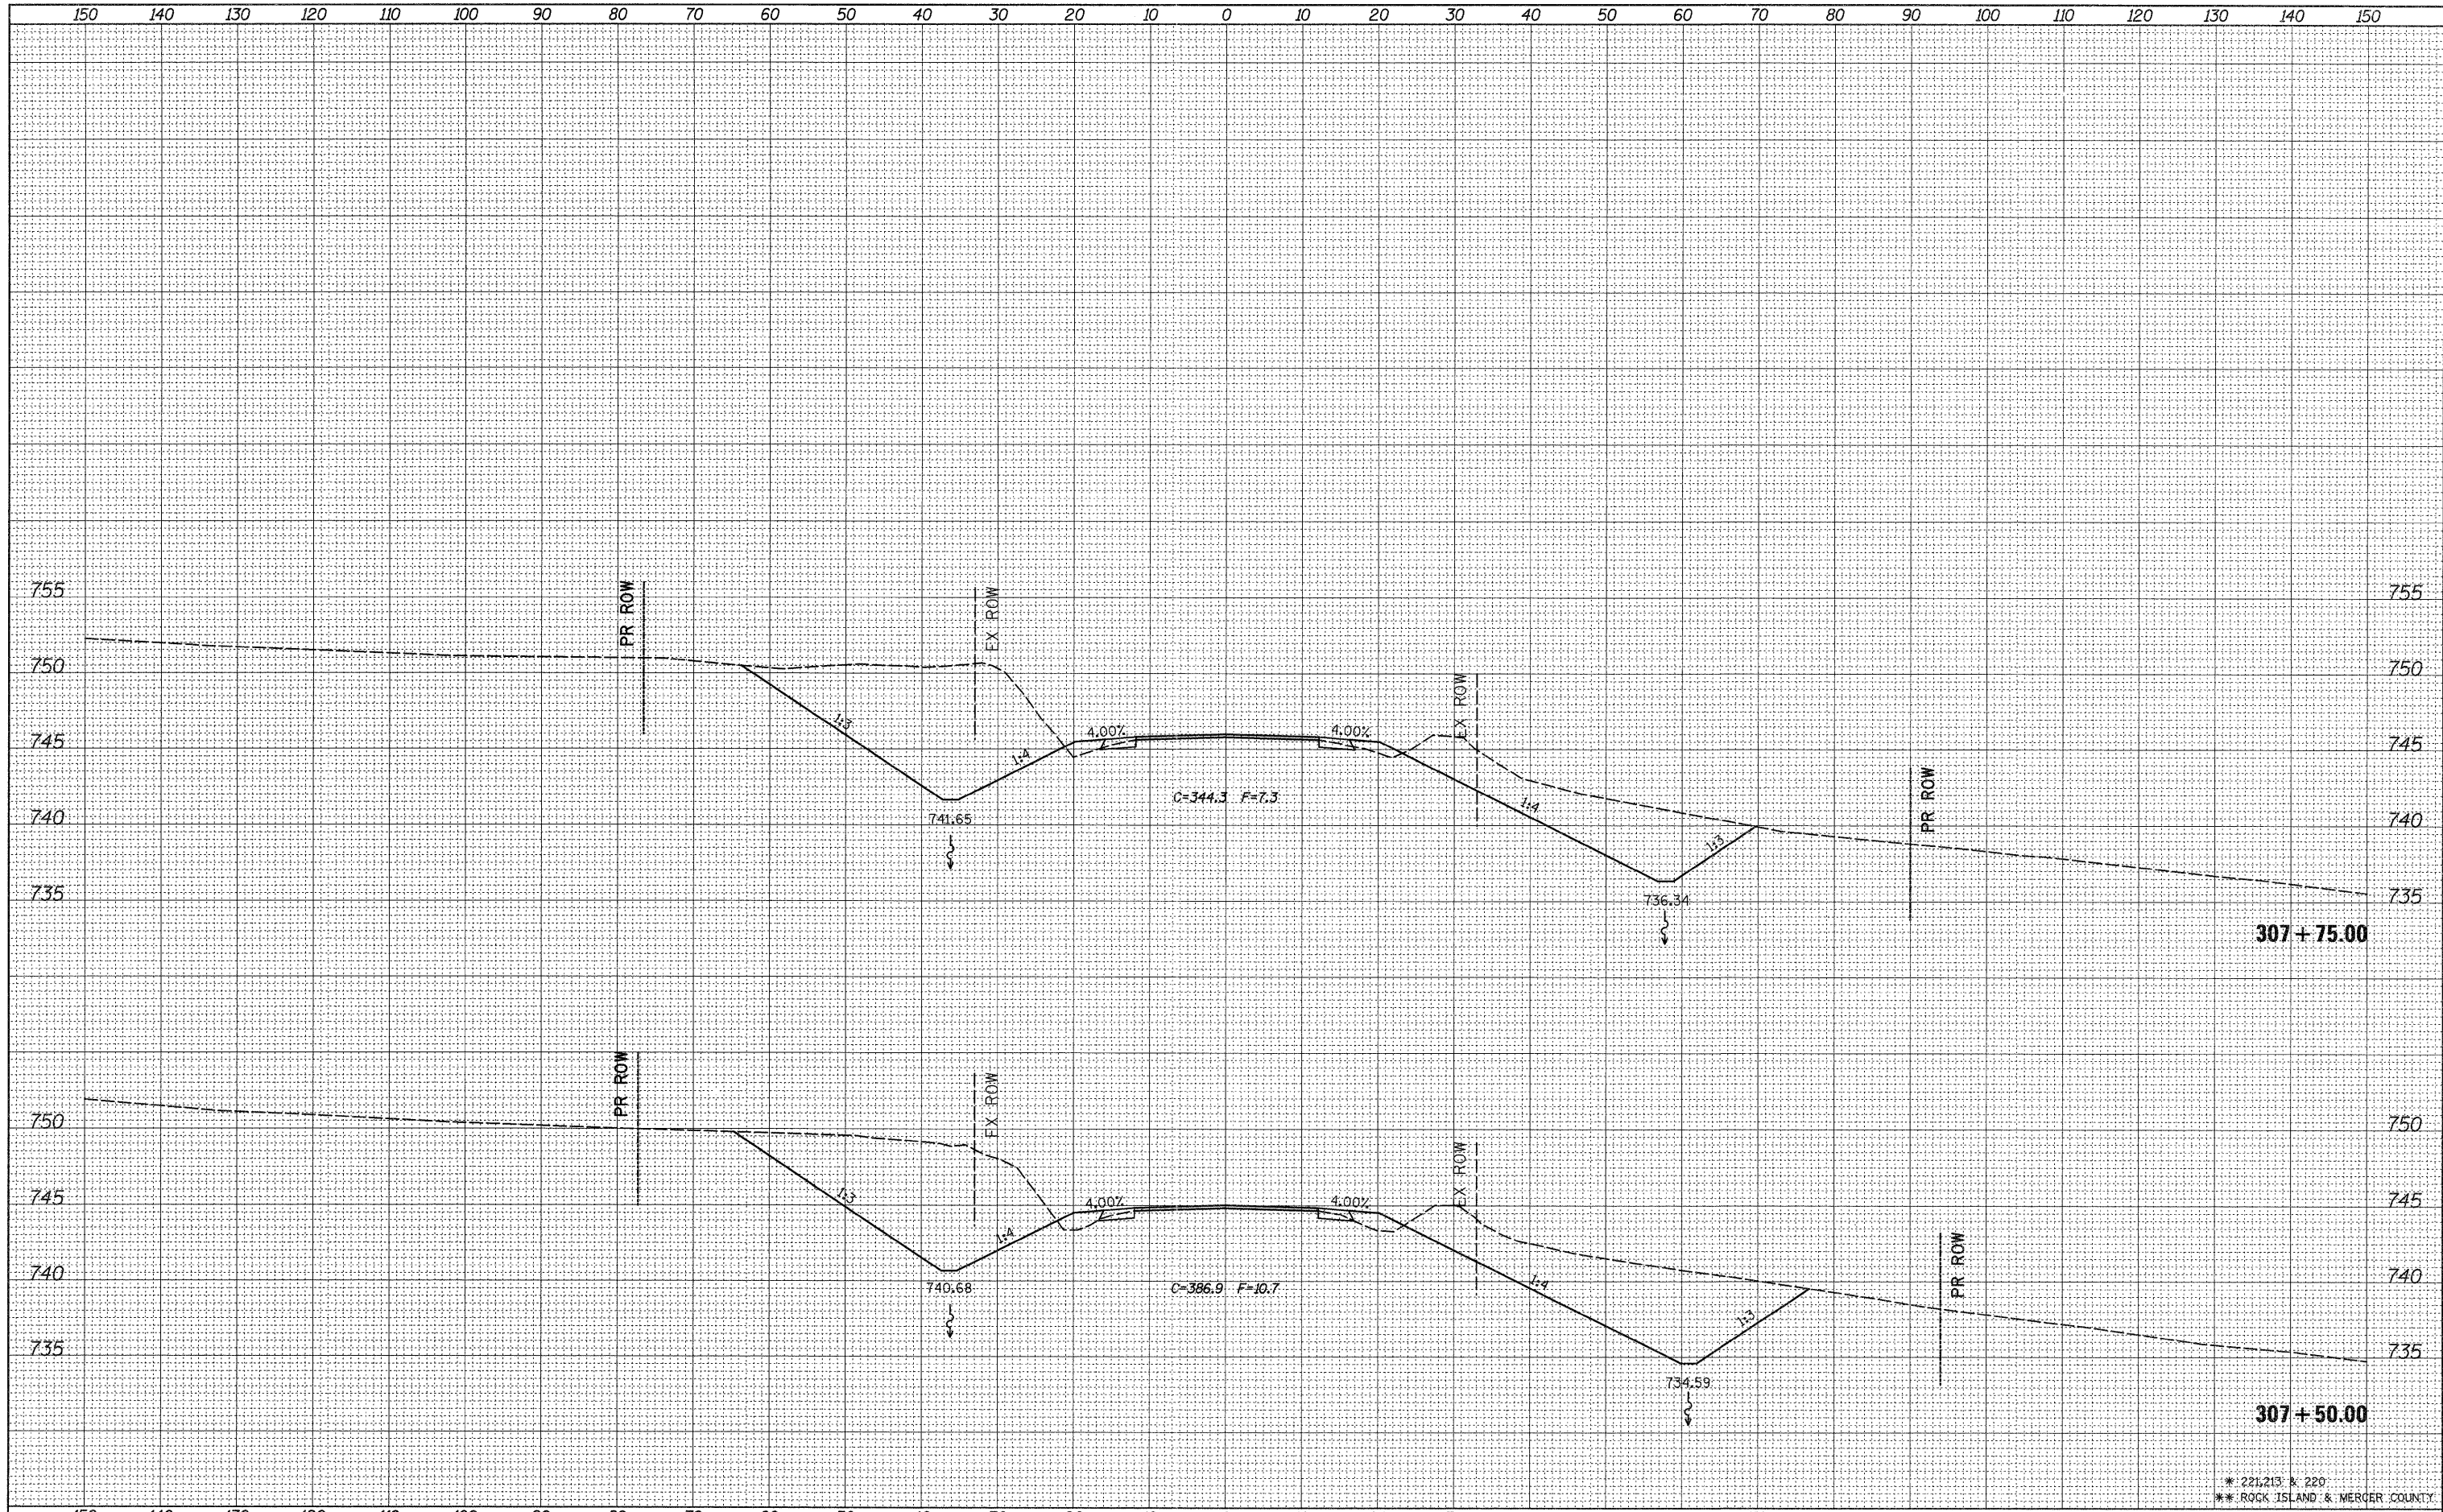

FILE NAME =
 c:\pw\work\p\sidot\grantpm\d0184077\0212307-sh.t

USER NAME = grantpm
 xsm1.dgn
 PLOT SCALE = 10.0000' / 1"
 PLOT DATE = Thu Jun 23 07:46:27 2011

| | |
|------------|-----------|
| DESIGNED - | REVISED - |
| DRAWN - | REVISED - |
| CHECKED - | REVISED - |
| DATE - | REVISED - |

**STATE OF ILLINOIS
 DEPARTMENT OF TRANSPORTATION**

IL 94 CROSS SECTIONS

SCALE: SHEET NO. OF SHEETS STA. 307+50.00 TO STA. 307+75.00

| | | | | |
|---------------------------|-------------|--------|--------------|-----------|
| F.A.S. RTE. | SECTION | COUNTY | TOTAL SHEETS | SHEET NO. |
| * | (19,20)RS-2 | ** | 231 | 154 |
| CONTRACT NO. 64D72 | | | | |
| ILLINOIS FED. AID PROJECT | | | | |

* 221/213 & 220
 ** ROGK ISLAND & MERGER COUNTY