


DATE	
BY	
FINAL SURVEY	
SURVEYED	
PLOTTED	
TEMPLATE	
NOTE BOOK	
AREAS	
CHECKED	
NO.	

DATE	
BY	
ORIGINAL SURVEY	
SURVEYED	
PLOTTED	
TEMPLATE	
NOTE BOOK	
AREAS	
CHECKED	
NO.	

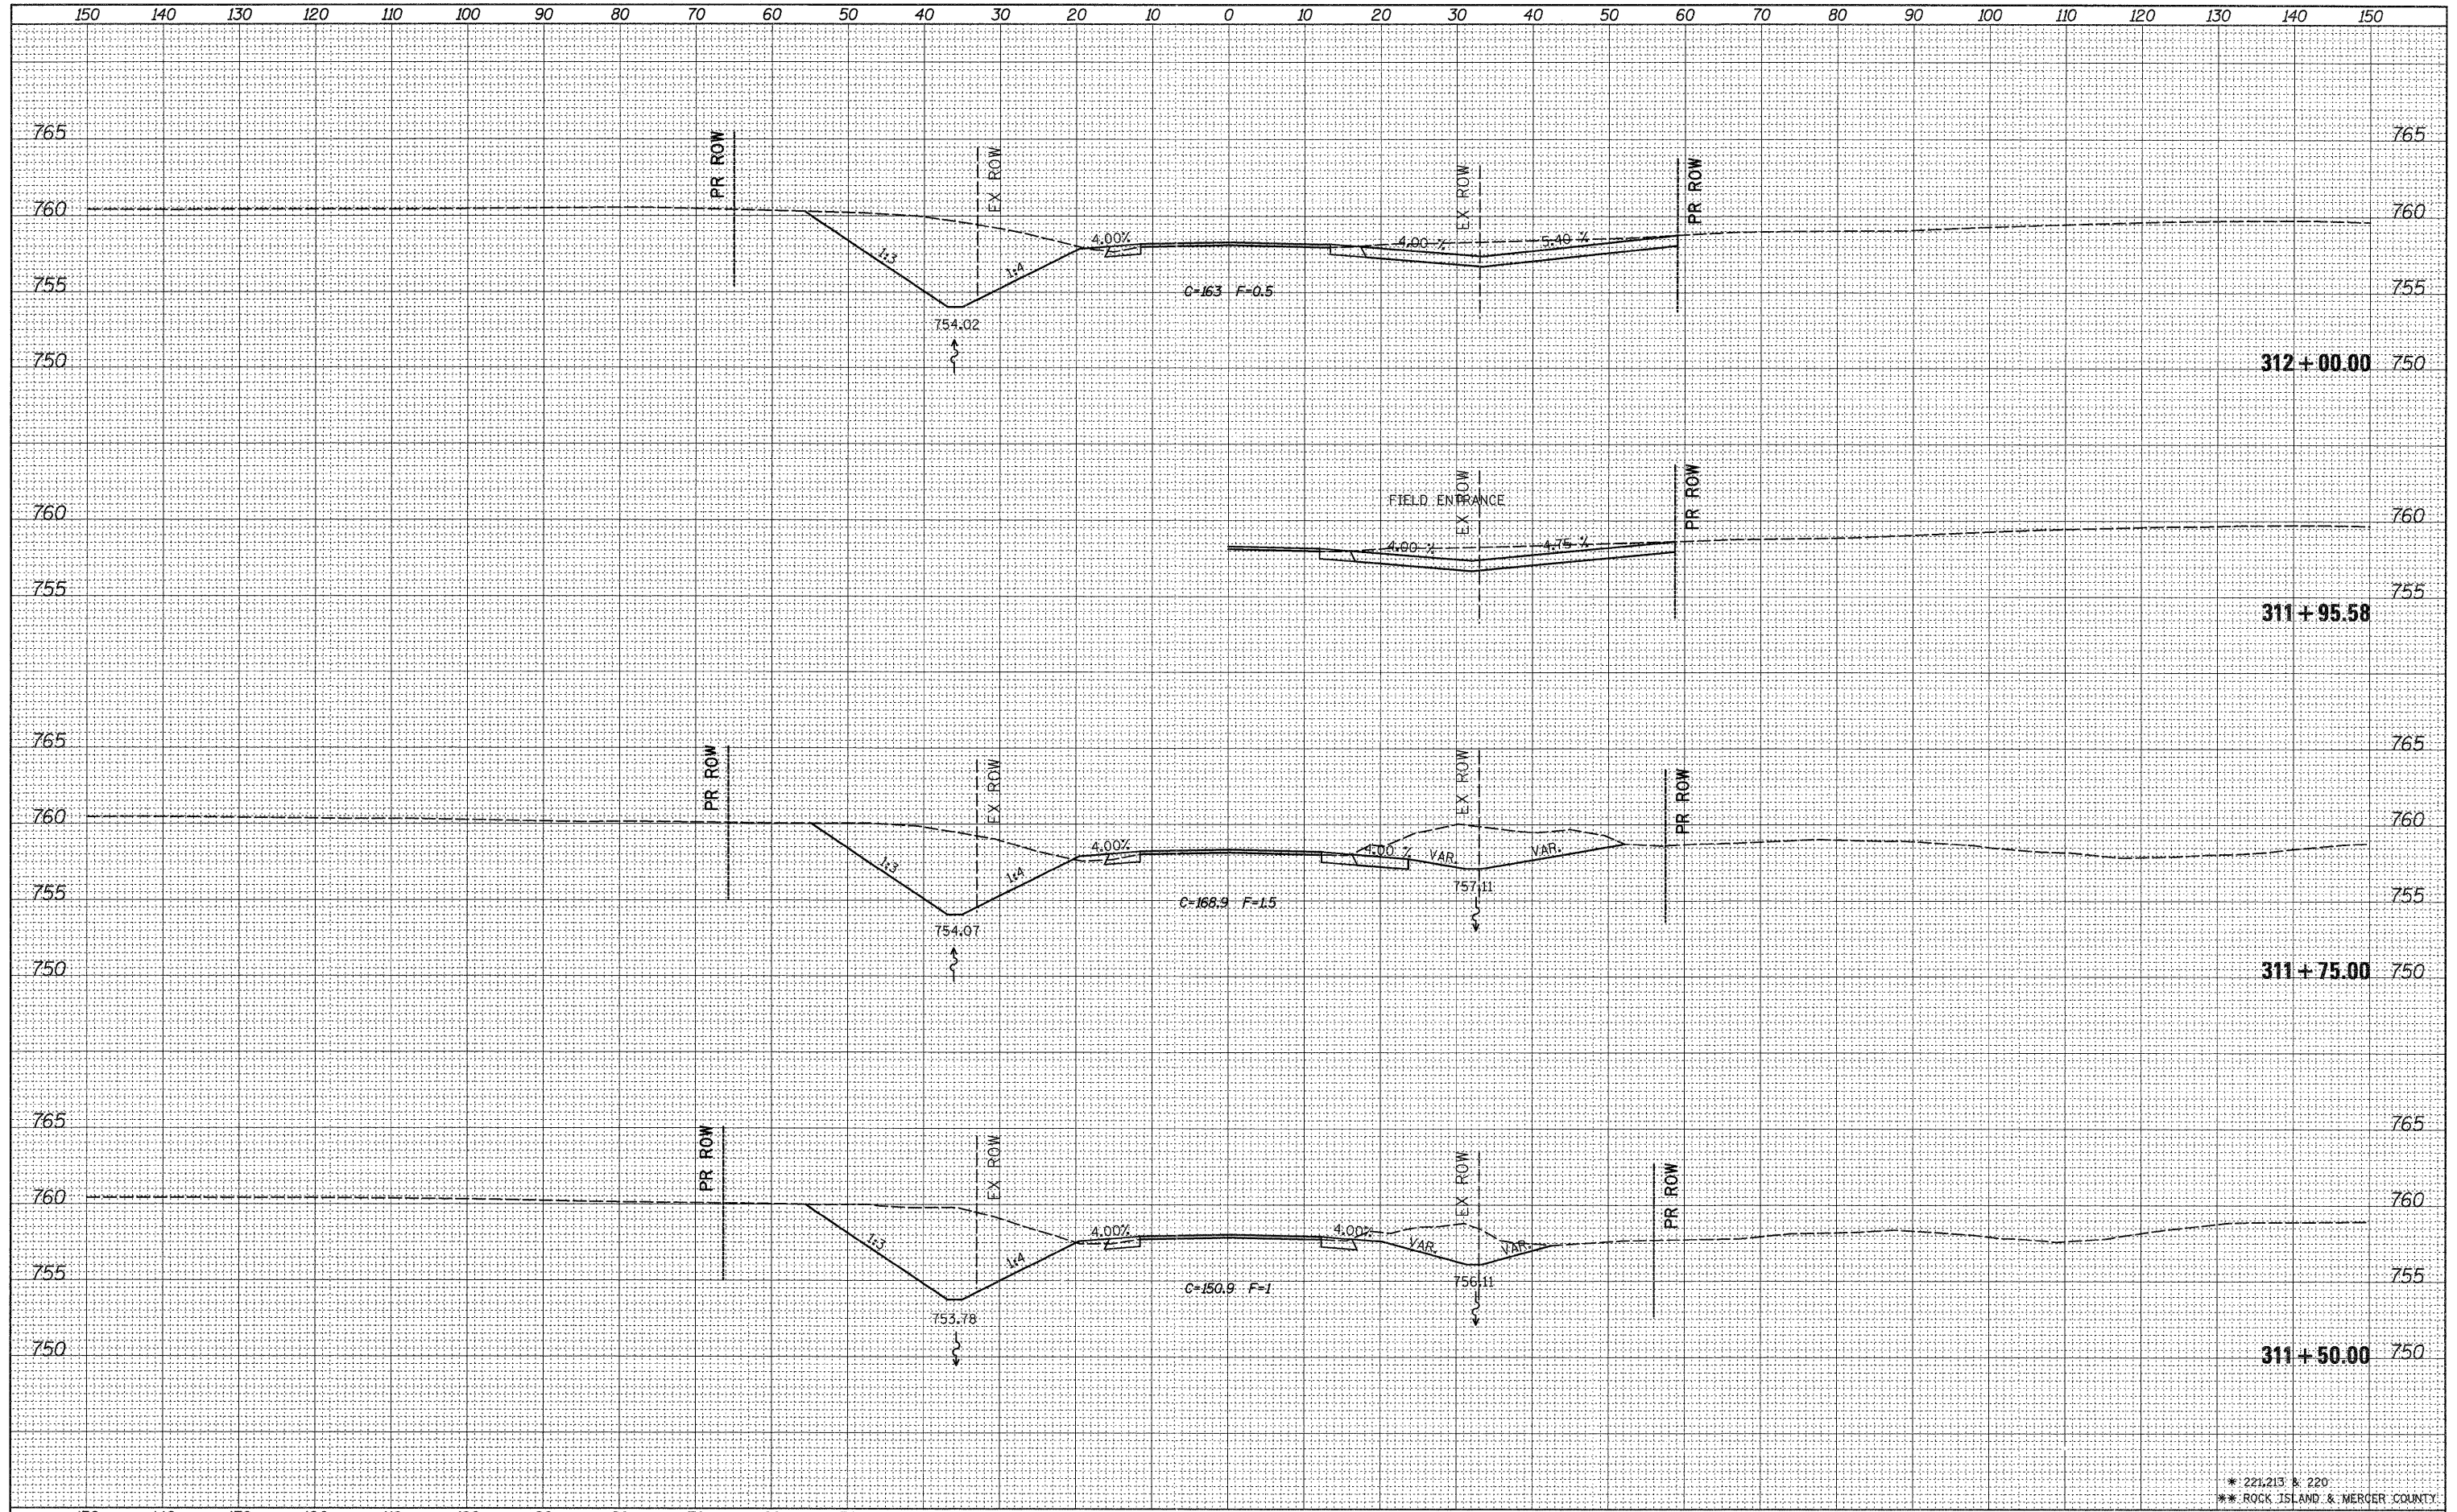

FILE NAME =
 es:\p\work\p\sdot\grantpm\d2184877\0212307-sh1

USER NAME = grantpm
 xsm1.dgn
 PLOT SCALE = 18,0000 / 12
 PLOT DATE = Thu Jun 23 07:46:35 2011

DESIGNED -
 DRAWN -
 CHECKED -
 DATE -

REVISED -
 REVISED -
 REVISED -
 REVISED -

**STATE OF ILLINOIS
 DEPARTMENT OF TRANSPORTATION**

IL 94 CROSS SECTIONS

SCALE: SHEET NO. OF SHEETS STA. 311+50.00 TO STA. 312+00.00

F.A.S. RTE.	SECTION	COUNTY	TOTAL SHEETS	SHEET NO.
*	(19,20)RS-2	**	231	160
CONTRACT NO. 64D72				
ILLINOIS FED. AID PROJECT				

* 221,213 & 220
 ** ROCK ISLAND & MERCER COUNTY