


DATE	
BY	
SURVEYED	
PLOTTED	
TEMPLATE	
NOTE BOOK	
NO.	
AREAS CHECKED	

DATE	
BY	
SURVEYED	
PLOTTED	
TEMPLATE	
NOTE BOOK	
NO.	
AREAS CHECKED	

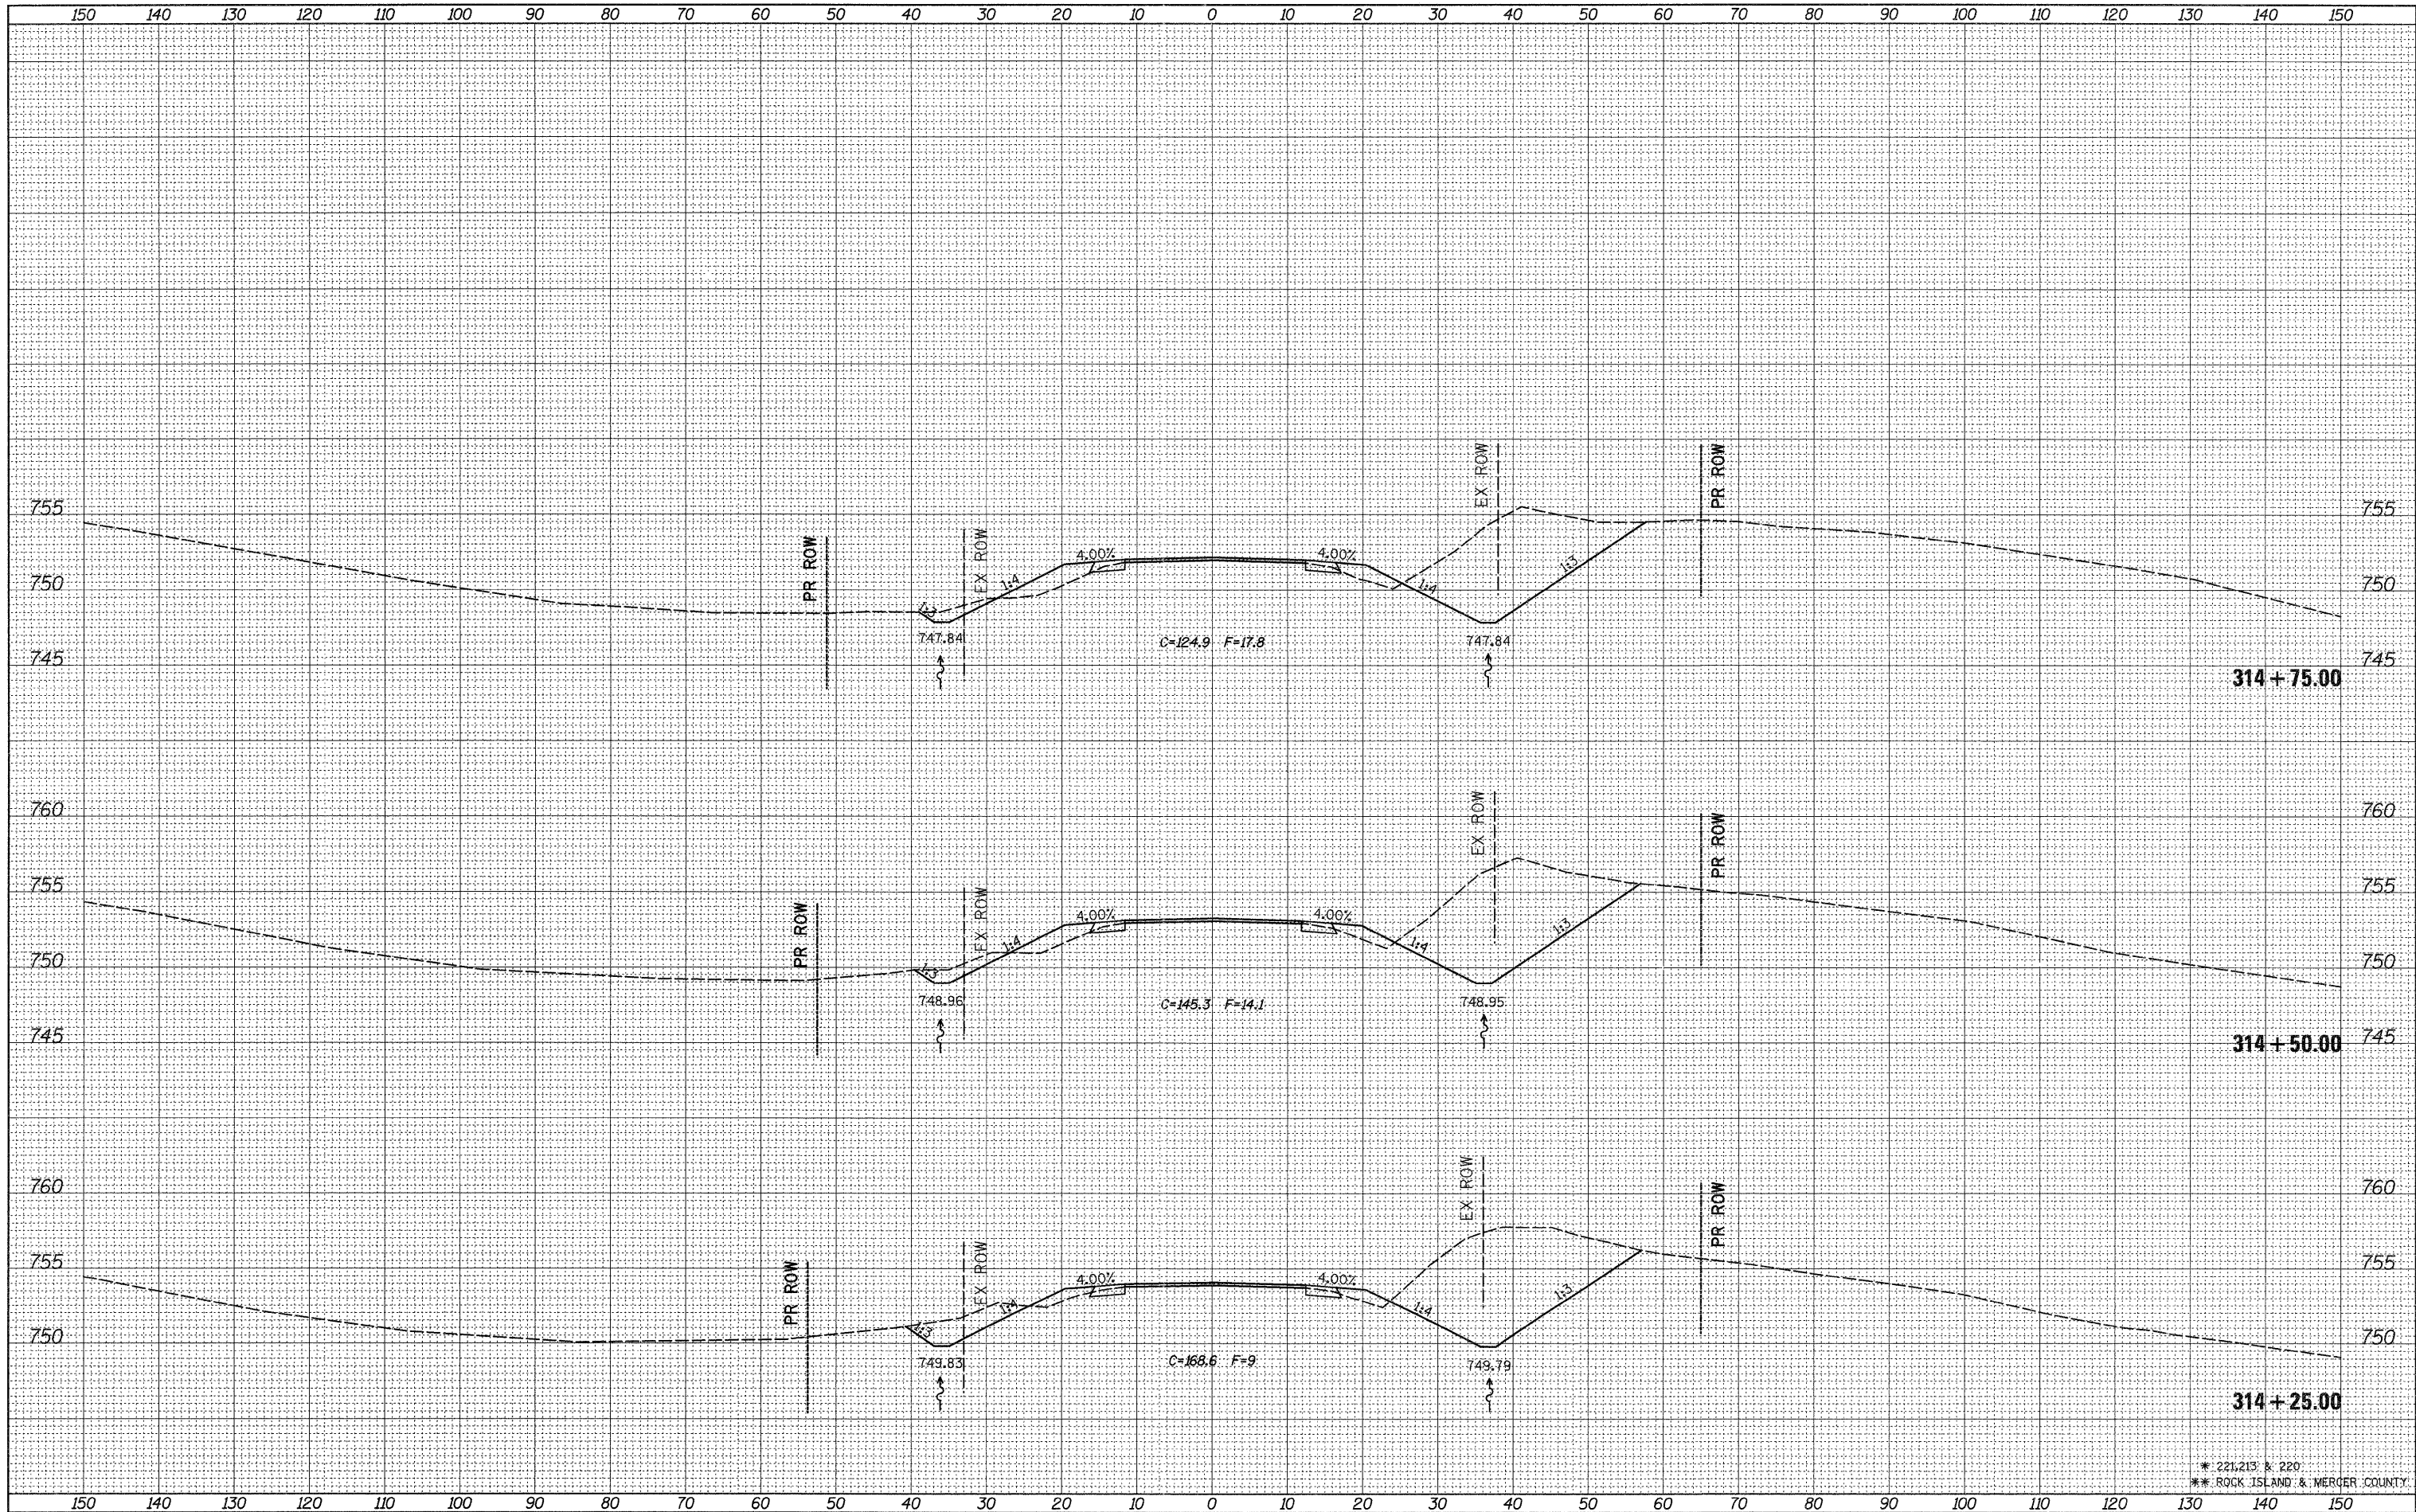

* 221/213 & 220
 ** ROCK ISLAND & MERCER COUNTY

FILE NAME =
 ct:\pw_work\p\sidot\grantpm\d0184077\0212307-shd

USER NAME = grantpm
 xsm1.dgn
 PLOT SCALE = 18.0000' / 1" =
 PLOT DATE = Thu Jun 23 07:46:40 2011

DESIGNED -
 DRAWN -
 CHECKED -
 DATE -

REVISED -
 REVISED -
 REVISED -
 REVISED -

STATE OF ILLINOIS
 DEPARTMENT OF TRANSPORTATION

IL 94 CROSS SECTIONS

SCALE: SHEET NO. OF SHEETS STA. 314+25.00 TO STA. 314+75.00

F.A.S. RTE.	SECTION	COUNTY	TOTAL SHEETS	SHEET NO.
*	(19,20)RS-2	**	231	164
			CONTRACT NO. 64D72	
ILLINOIS FED. AID PROJECT				